



Proposed new canopy above click & collect parking finished in Red RAL 3020, supported on steel post of colour white RAL 9010  
 Conopy area : 70.81 Sq.M

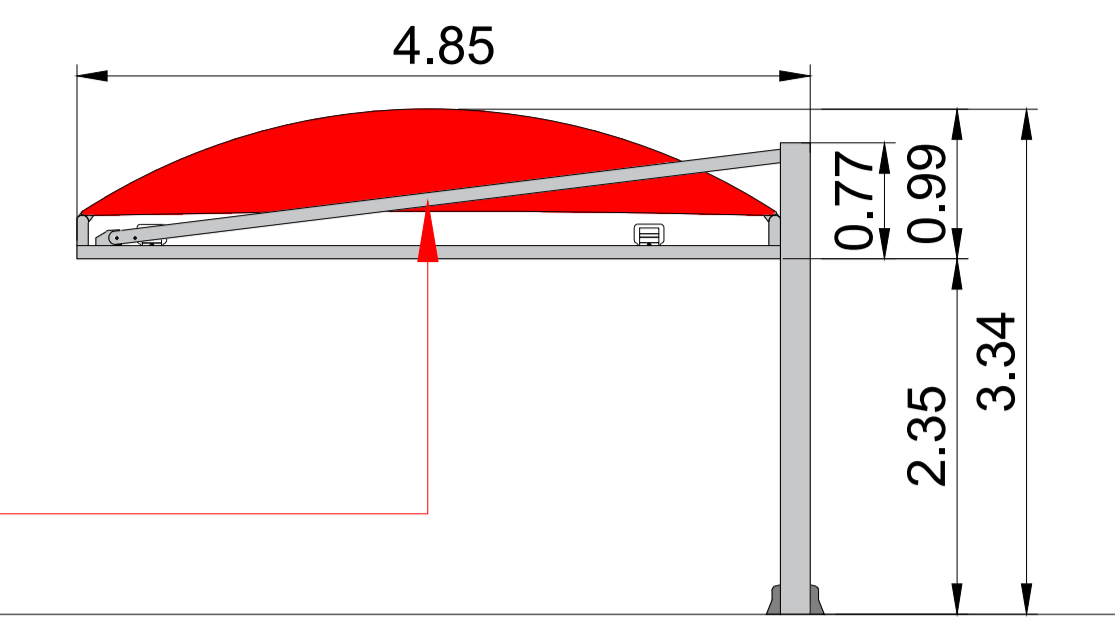



ELEVATION AT B

ELEVATION AT A

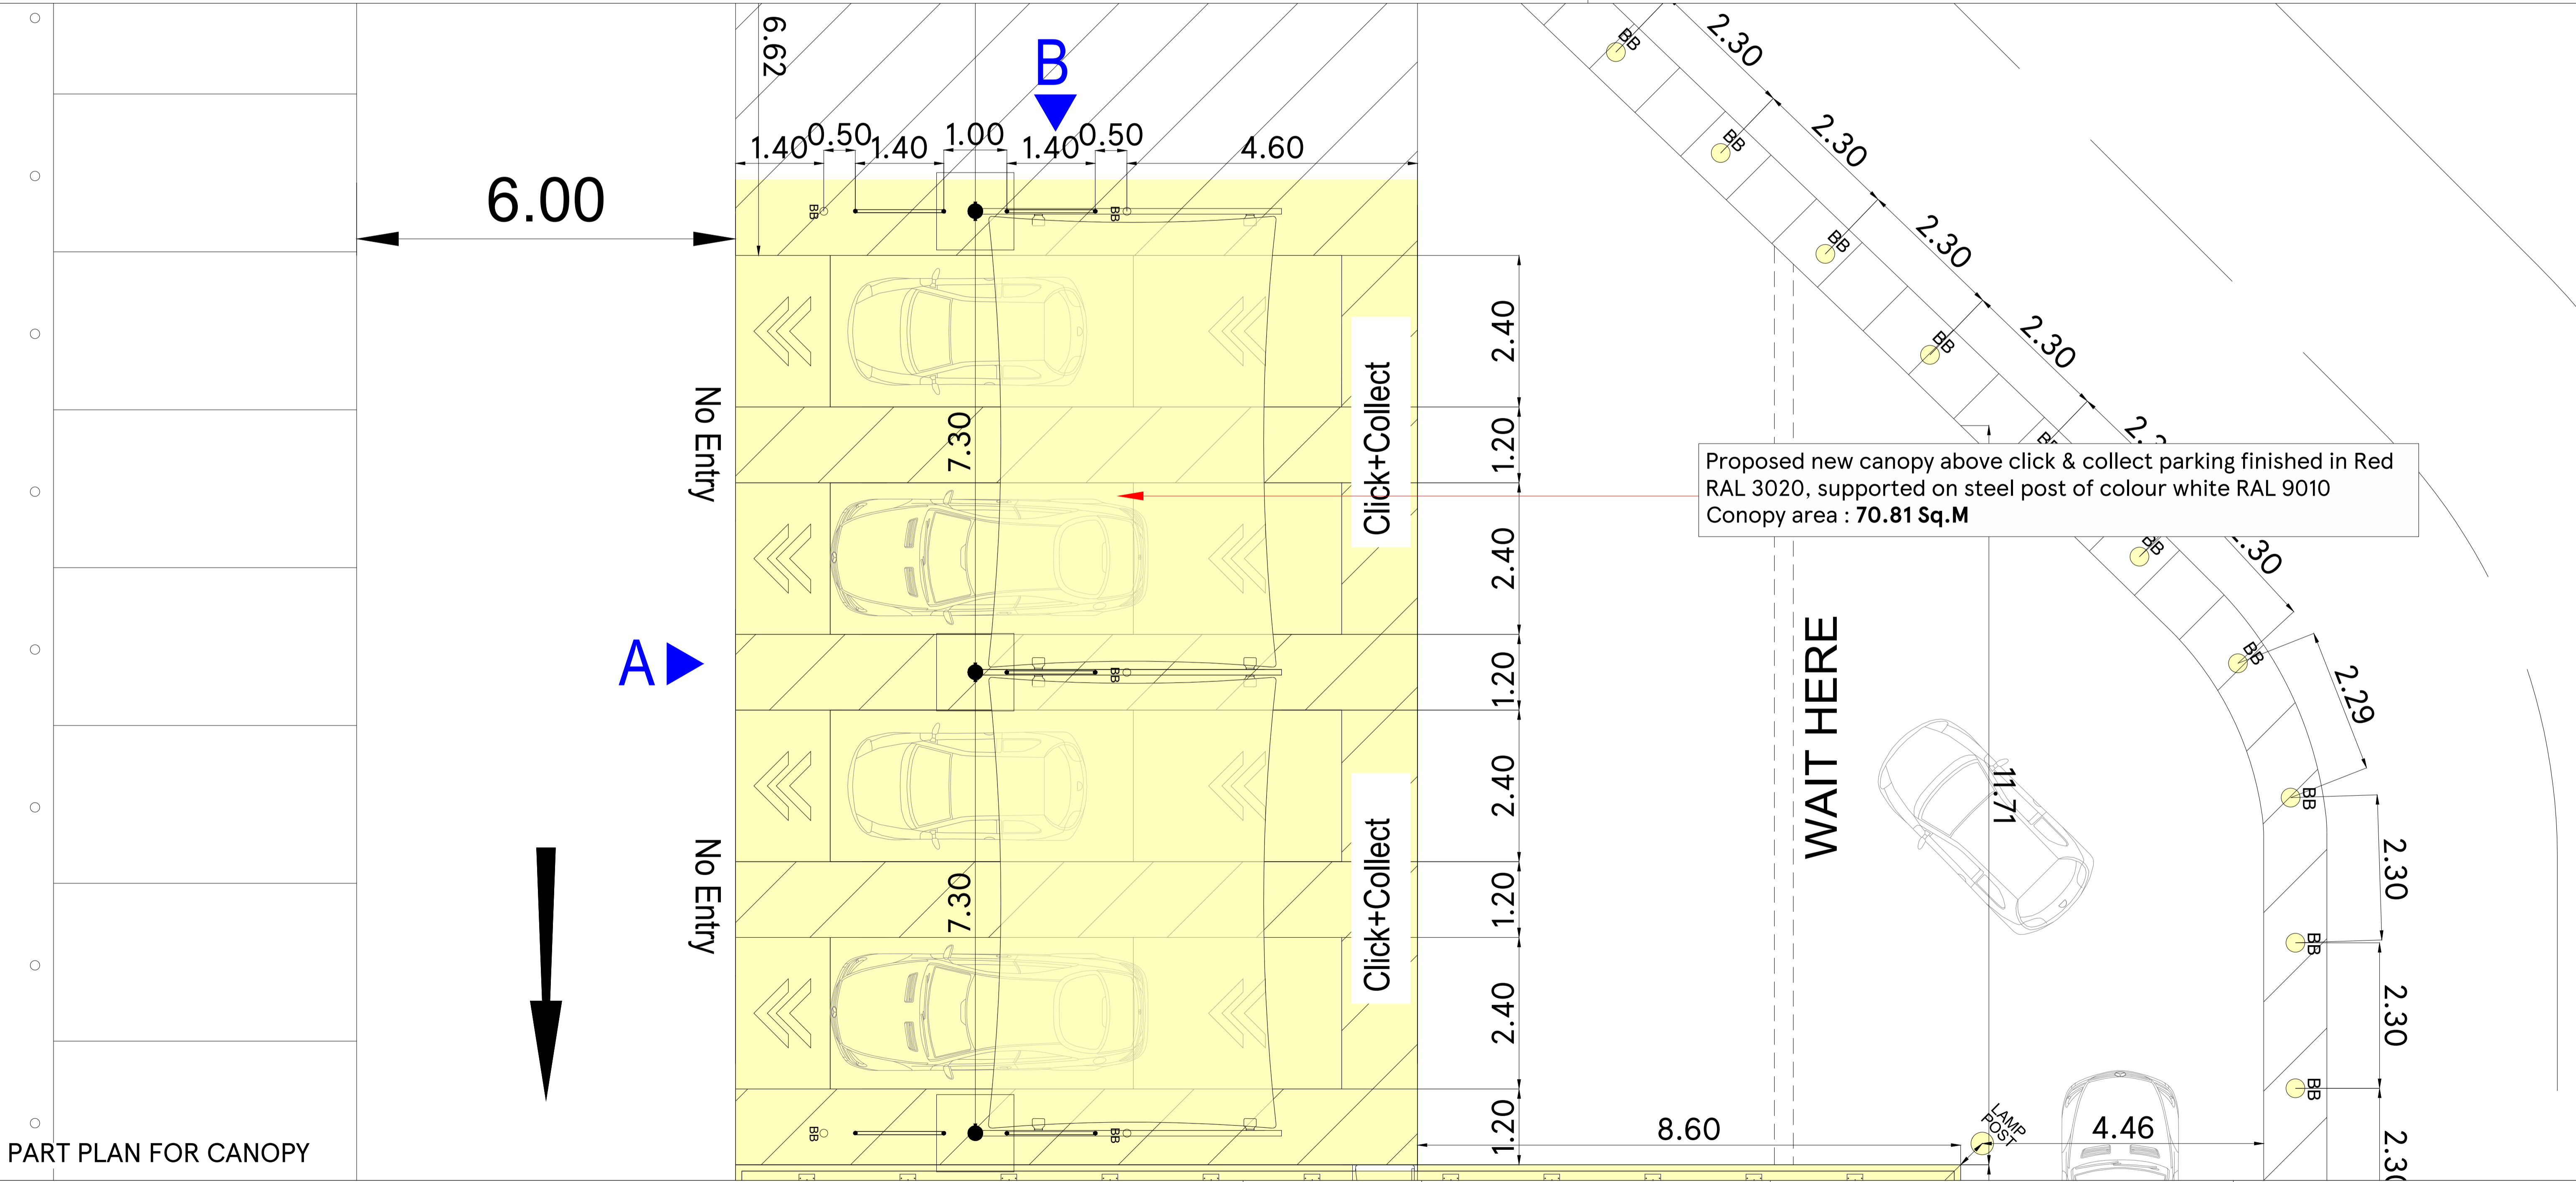

Proposed new canopy above click & collect parking finished in Red RAL 3020, supported on steel post of colour white RAL 9010  
 Conopy area : 70.81 Sq.M

PART PLAN FOR CANOPY

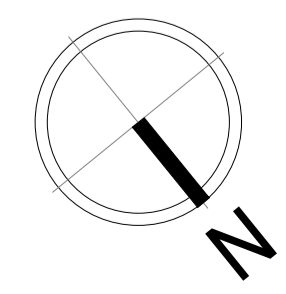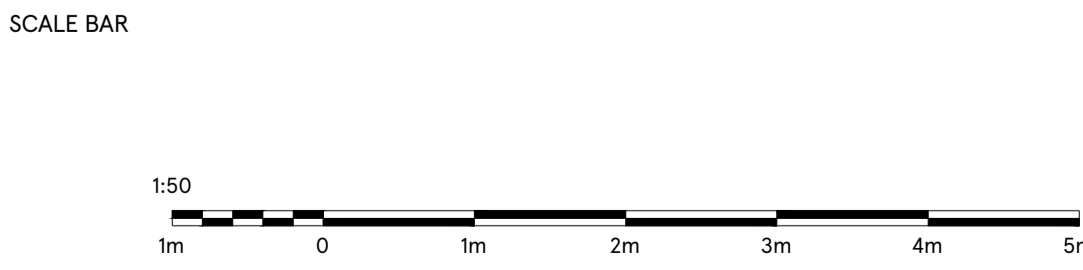

DRAWING NO  
03\_2071\_03A

SCALE  
1:50@A1

CHECKED BY  
SHIKHA

DRAWN BY  
DEEKSHA

DATE  
28.06.2023

STORE TYPE  
EXTRA

STORE NAME  
BARNSELY

CONTENT  
PROPOSED CANOPY DETAILS - C&C

**TESCO**

FEASIBILITY PLANNING  
 STORE PLANNING DEPARTMENT  
 PROPERTY SERVICES  
 HIGHWOODS BUILDING, KESTRAL WAY  
 WELWYN GARDEN CITY, HERTFORDSHIRE, AL7 1GB UK  
 TELEPHONE : 01707 395150

THE COPYRIGHT AND ALL OTHER RIGHTS IN AND RELATING TO THE PUBLICATION BELONG TO AND ARE THE SOLE PROPERTY OF TESCO STORES LIMITED. ALL RIGHTS ARE RESERVED. NEITHER THE WHOLE NOR ANY PART OF THIS PUBLICATION MAY BE REPRODUCED OR TRANSMITTED IN ANY FORM OR BY ANY ELECTRONIC OR MECHANICAL MEANS INCLUDING PHOTOCOPIING AND RECORDING OR FROM ANY RETRIEVAL SYSTEM WITHOUT THE PRIOR WRITTEN LICENCE FROM THE OWNER. © 1997 TESCO STORES LIMITED