

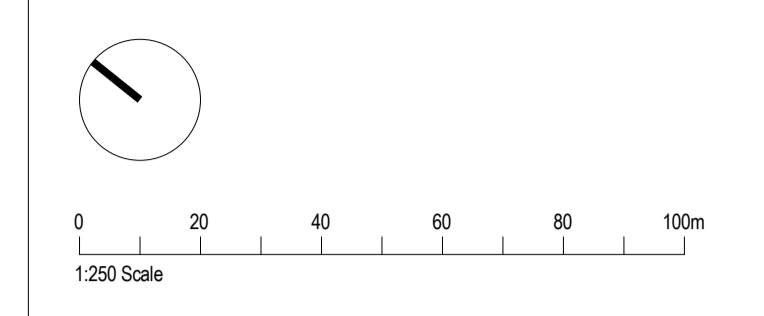


Notes:
 • This drawing is copyright.
 • Do not scale dimensions from this drawing.
 • This drawing is to be read in conjunction with all other relevant drawings.
 • All discrepancies on this drawing are to be reported to the architect.
 • Do not modify any element of this drawing.
 • Use drawing only for purpose(s) issued.

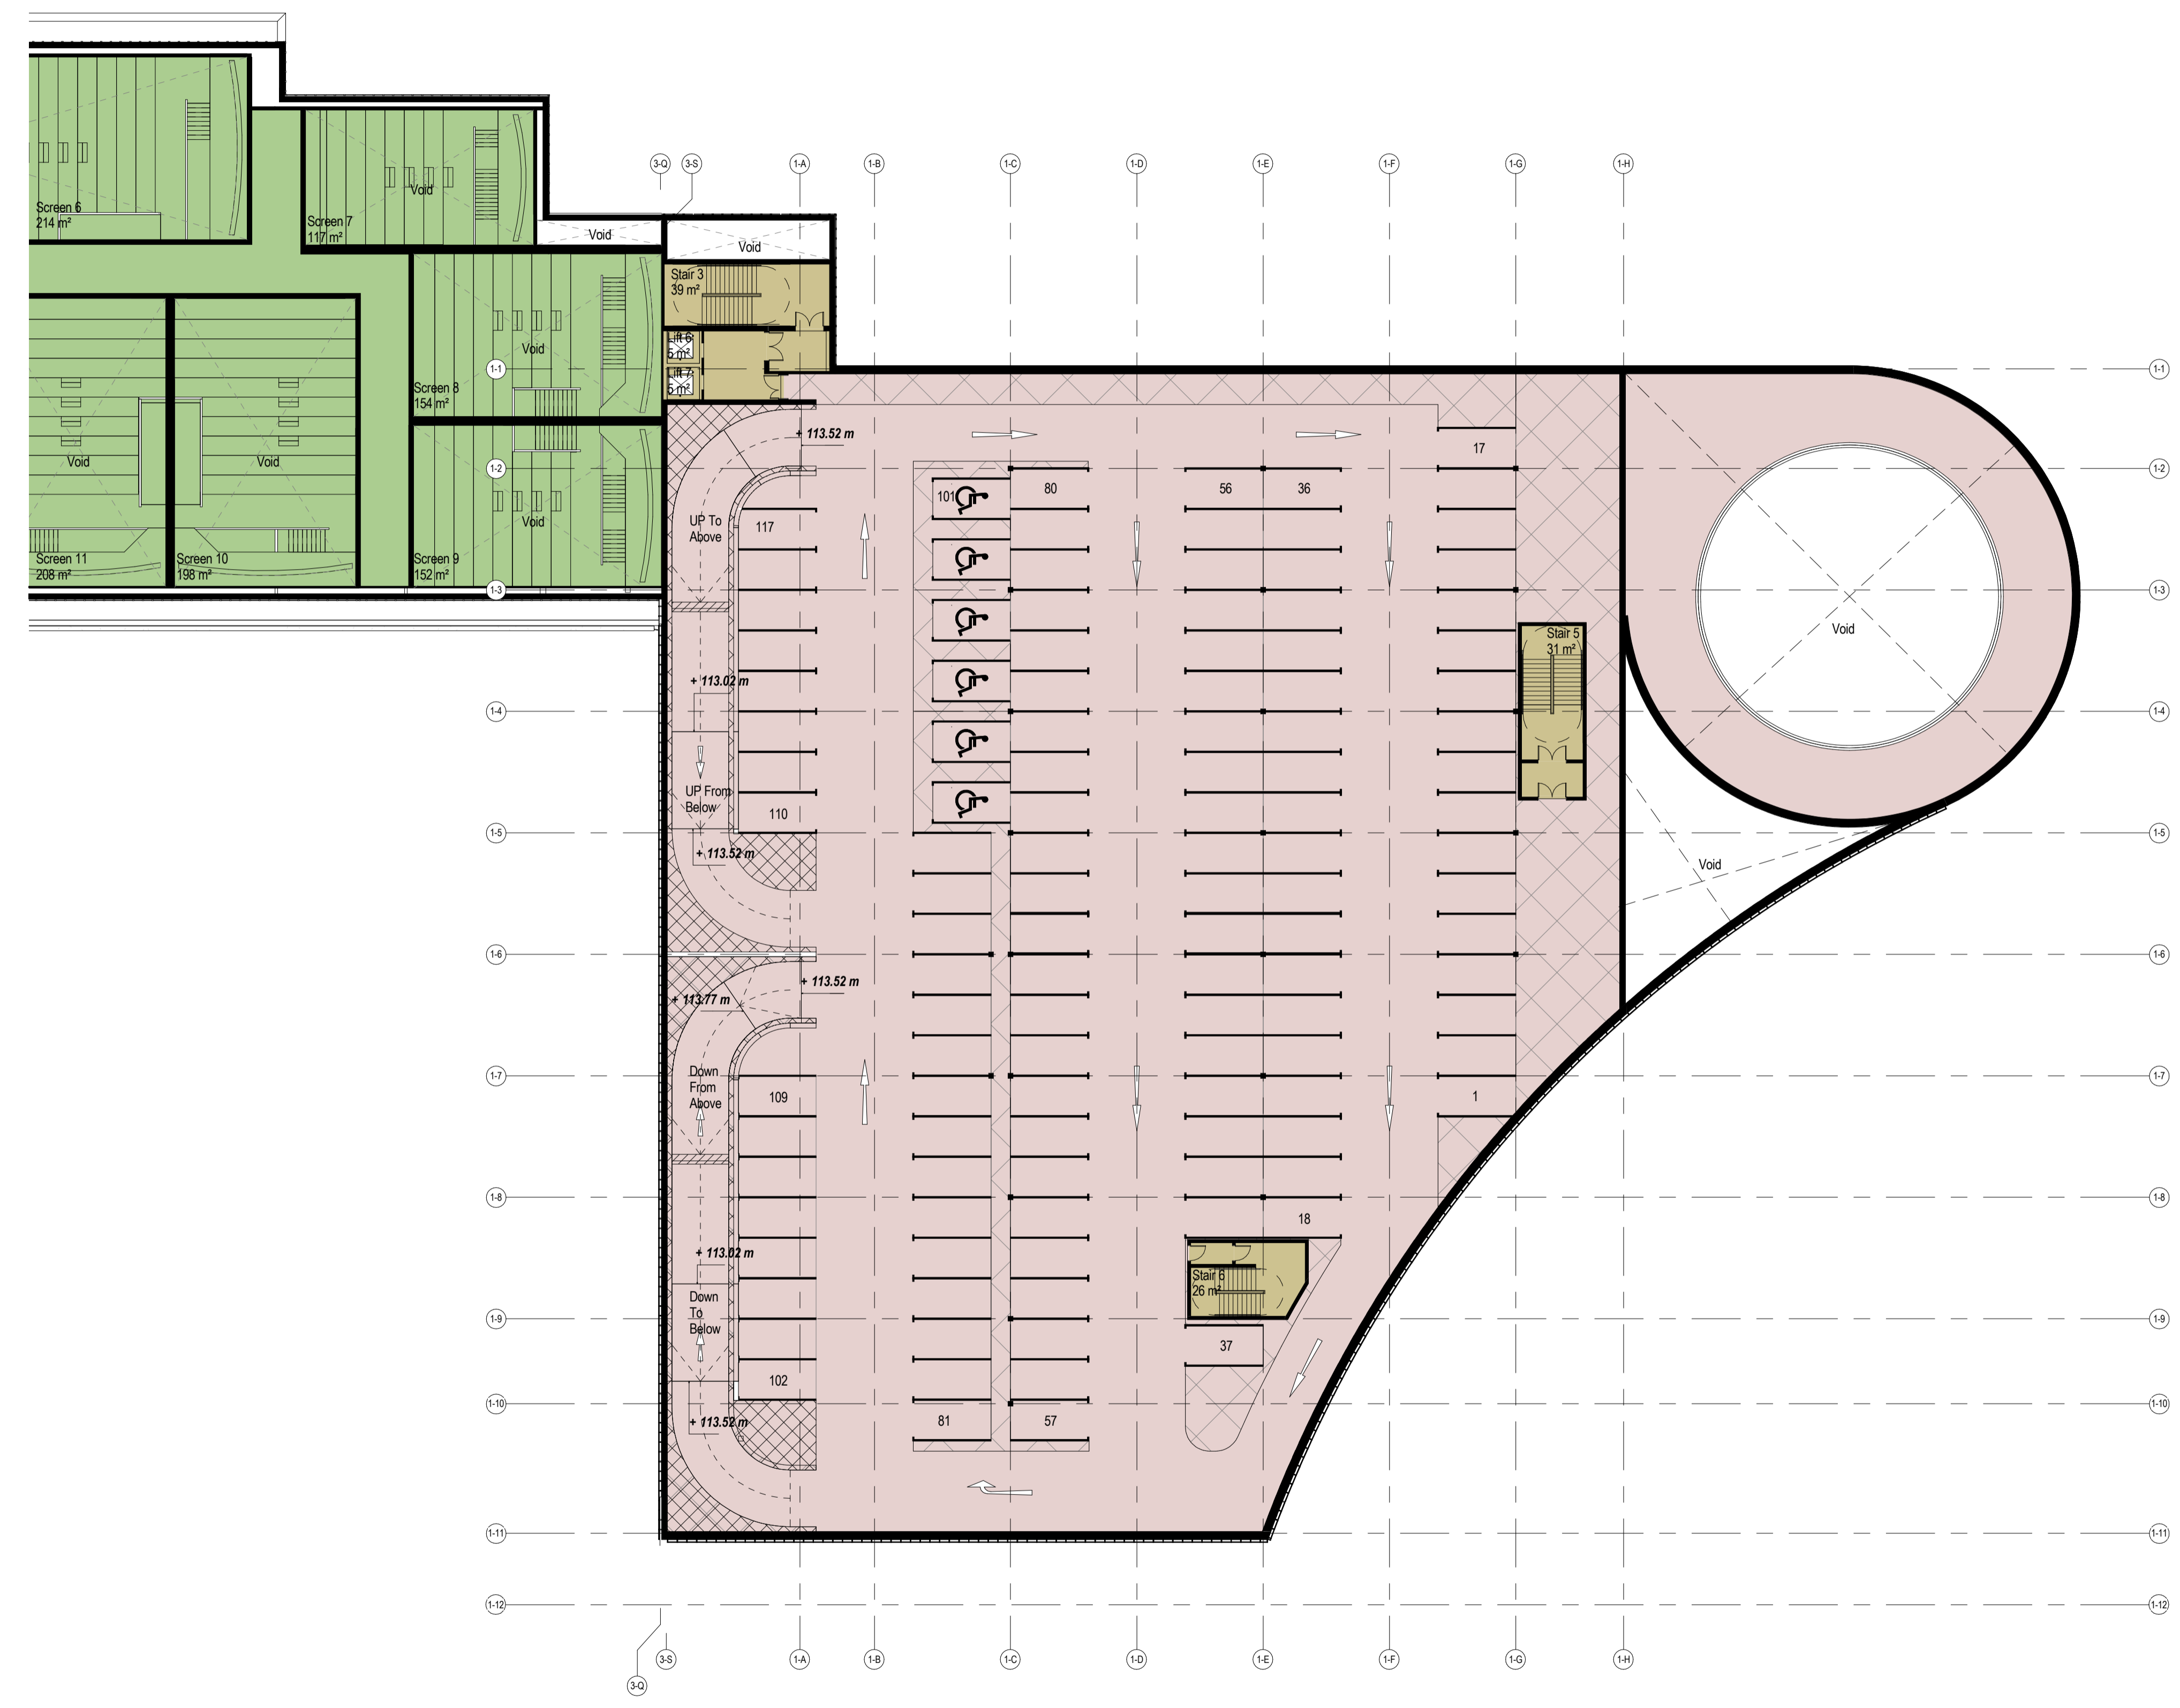


- The following external model files are included within this drawing:
- Medium Shopping Unit (A1-Retail)
 - Shopping Unit (A1-Retail)
 - Restaurant (A3-Food and Drink)
 - Leisure - Cinema (D2)
 - Leisure - Other (D2)
 - MSCP
 - Ancillary

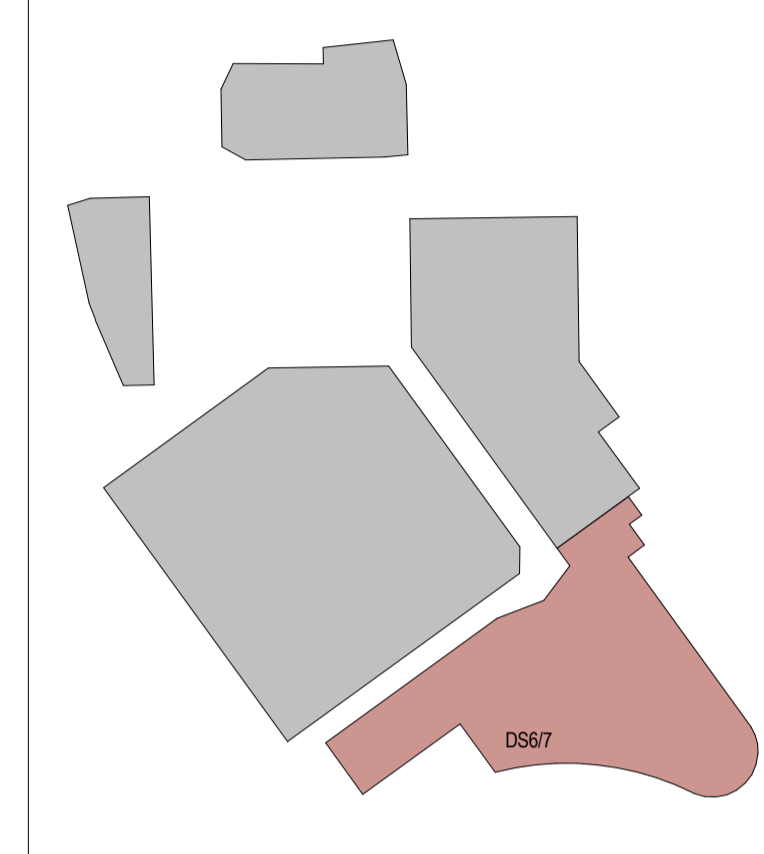

Rev	Date	Revision Notes	Drawn	Review
7	12/04/17	Planning Issue	EA	SL
6	03/02/17	Stage 3 pricing issue	EA	SL
5	23/01/17	MSCP extended over rotunda's roof	EA	SL
4	16/12/16	Stage 3 Coordination Issue	EA	SL
3	19/08/16	Stage 2 Issue - General Update	EA	SL
2	28/07/16	Stage 2 Issue	EA	SL
1	14/07/16	Phase 2 DS 6-7 GA Issue	AG/CC	SL

Client
 Turner & Townsend

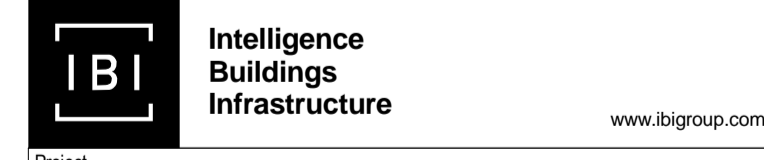

Project
 Better Barnsley Town Centre Phase 2 - Development Site 3/5 & 6/7

Drawing Title
 DS 6 & 7 Fourth Floor (L4)

Job Number 50727	Date Created	PAS 1192 Status Code
Scale@A1 1 : 250	Purpose Planning	
Drawing Number BBTC_IBI_DS-67_A_F100_PL_04_01	Revision 7	