



front elevation

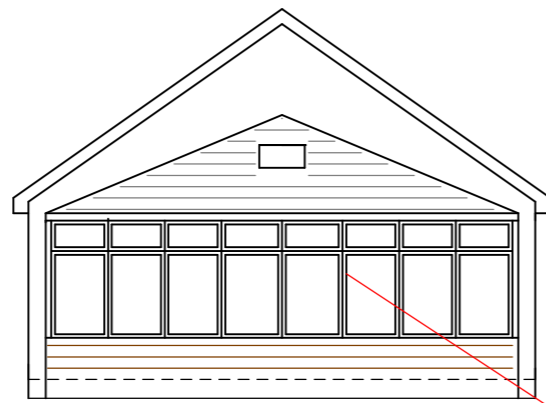


rear elevation

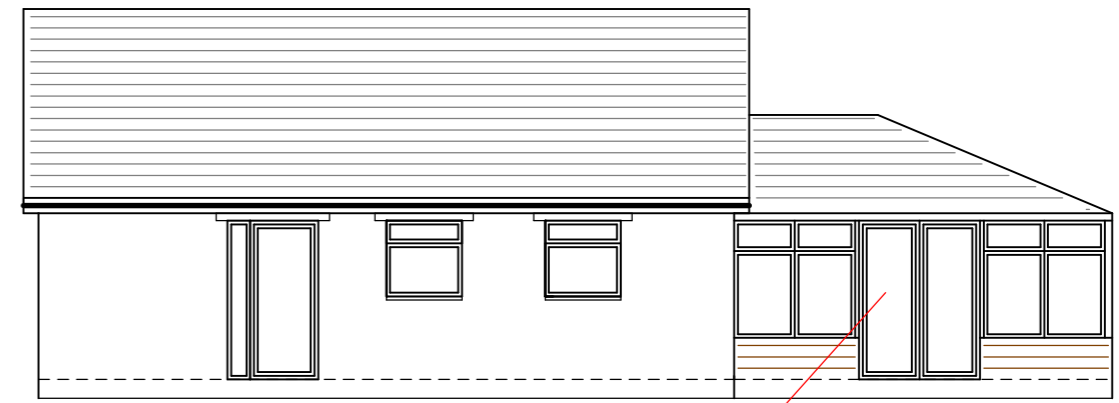

right elevation

6.25

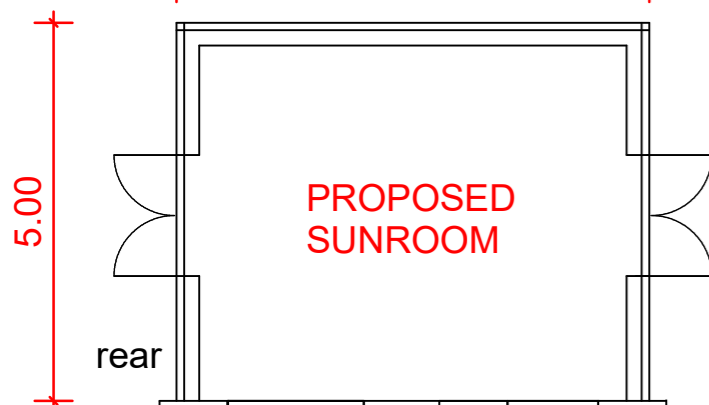

PROPOSED
SUNROOM

rear

left

bed 1

bed 2

hall

bath


living

kitchen

right

front

GROUND FLOOR LAYOUT

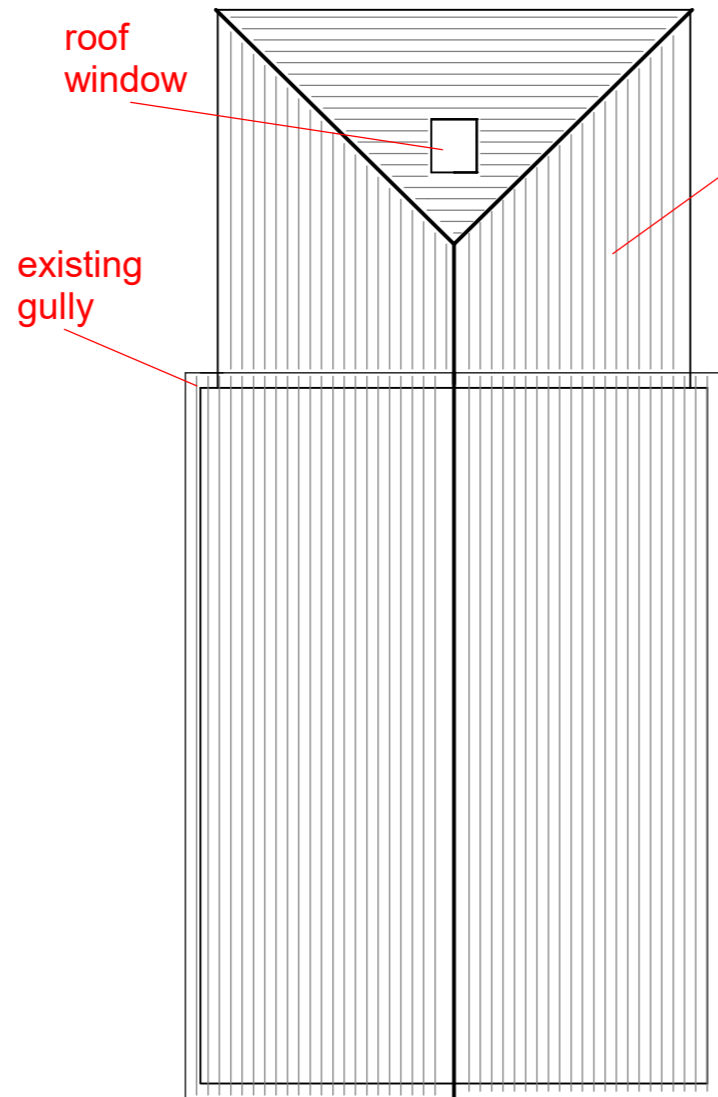

roof
window

existing
gully

ROOF LAYOUT

frames white upvc

light weight tiled
roof - tile colour to
match property

clear glazing

3.75
2.45

brickwork to
match property

PROPOSED REAR SUNROOM

width 6.25m, projection 5m, hgt to eaves 2.45m, hgt to ridge 3.75m
brickwork to match property, frames white upvc, glazing clear,
light weight tiled roof tile colour to match property

access via drive ie skips etc, drainage to existing gully, fence/hedge
hgt to remain same, no trees are affected in this development

left elevation