

**GREEN HATCHED AREA :**  
No storage above 2.0 metres within this areas

**BLUE HATCHED AREA :**  
No storage within this area. Area to be kept clear of machinery and produce

**RED HATCHED AREA FOR CONTAINER STORAGE ONLY**  
MAX 3.1M HIGH



**PINK HATCHED AREA :**  
10M WIDE AREA WITH NO STORAGE ADJACENT HIGHWAY

**NEW NATIVE HEDGE ROW**  
3M TO 3.5M HIGH

**EX NATIVE HEDGE ROW**  
3M TO 3.5M HIGH

# SITE PLAN

SCALE 1:500

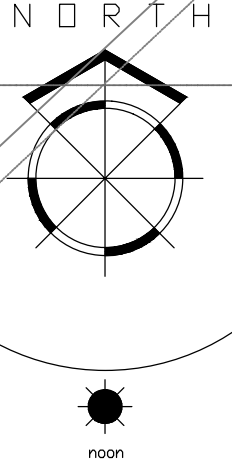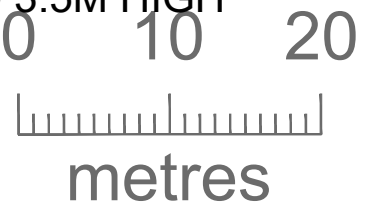

1. THIS DRAWING AND THE COPYRIGHTS AND PATENTS THEREIN ARE THE PROPERTY OF NYP ARCHITECTURAL LTD REGISTERED IN ENGLAND AND WALES NO. PENDING AND MAY BE USED OR REPRODUCED ONLY UNDER CONTRACT.
2. CONTRACTORS AND SUB-CONTRACTORS MUST CHECK AND AGREE ALL DIMENSIONS BEFORE PREPARING SHOP DRAWINGS OR COMMENCING WORK ON SITE.
3. CONTRACTORS ARE RESPONSIBLE FOR INFORMING THE DESIGNER OF ANY DISCREPANCY DISCOVERED ON THIS DRAWING OR BETWEEN THIS DRAWING AND ANY OTHER RELATED DOCUMENT ISSUED UNDER THE STANDARD FORM OF CONTRACT IN RESPECT OF THE WORK.
4. WRITTEN DIMENSIONS ONLY ARE TO BE USED FROM THIS DRAWING. IF IN ANY DOUBT ASK FOR CLARIFICATION.

Revisions		
Date	Suffix	Description

Notes:

**NYP ARCHITECTURAL LTD**  
BBIC, INNOVATION WAY, BARNSELEY, S75 1JL  
 Tel: 01226 200989, E: scott@nypas.co.uk

Project:  
**LEE LANE ROYSTON S71-4RT**

Drawing Title:  
**SITE PLAN**

Client:

Date:  
**OCT 2025**

Scale:  
**AS INDICATED**

Ref. Dwg. No. Rev.  
**2025/168 01 H**

SHEET SIZE: A3