



Wakefield Road, Athersley, Smithies, Barnsley

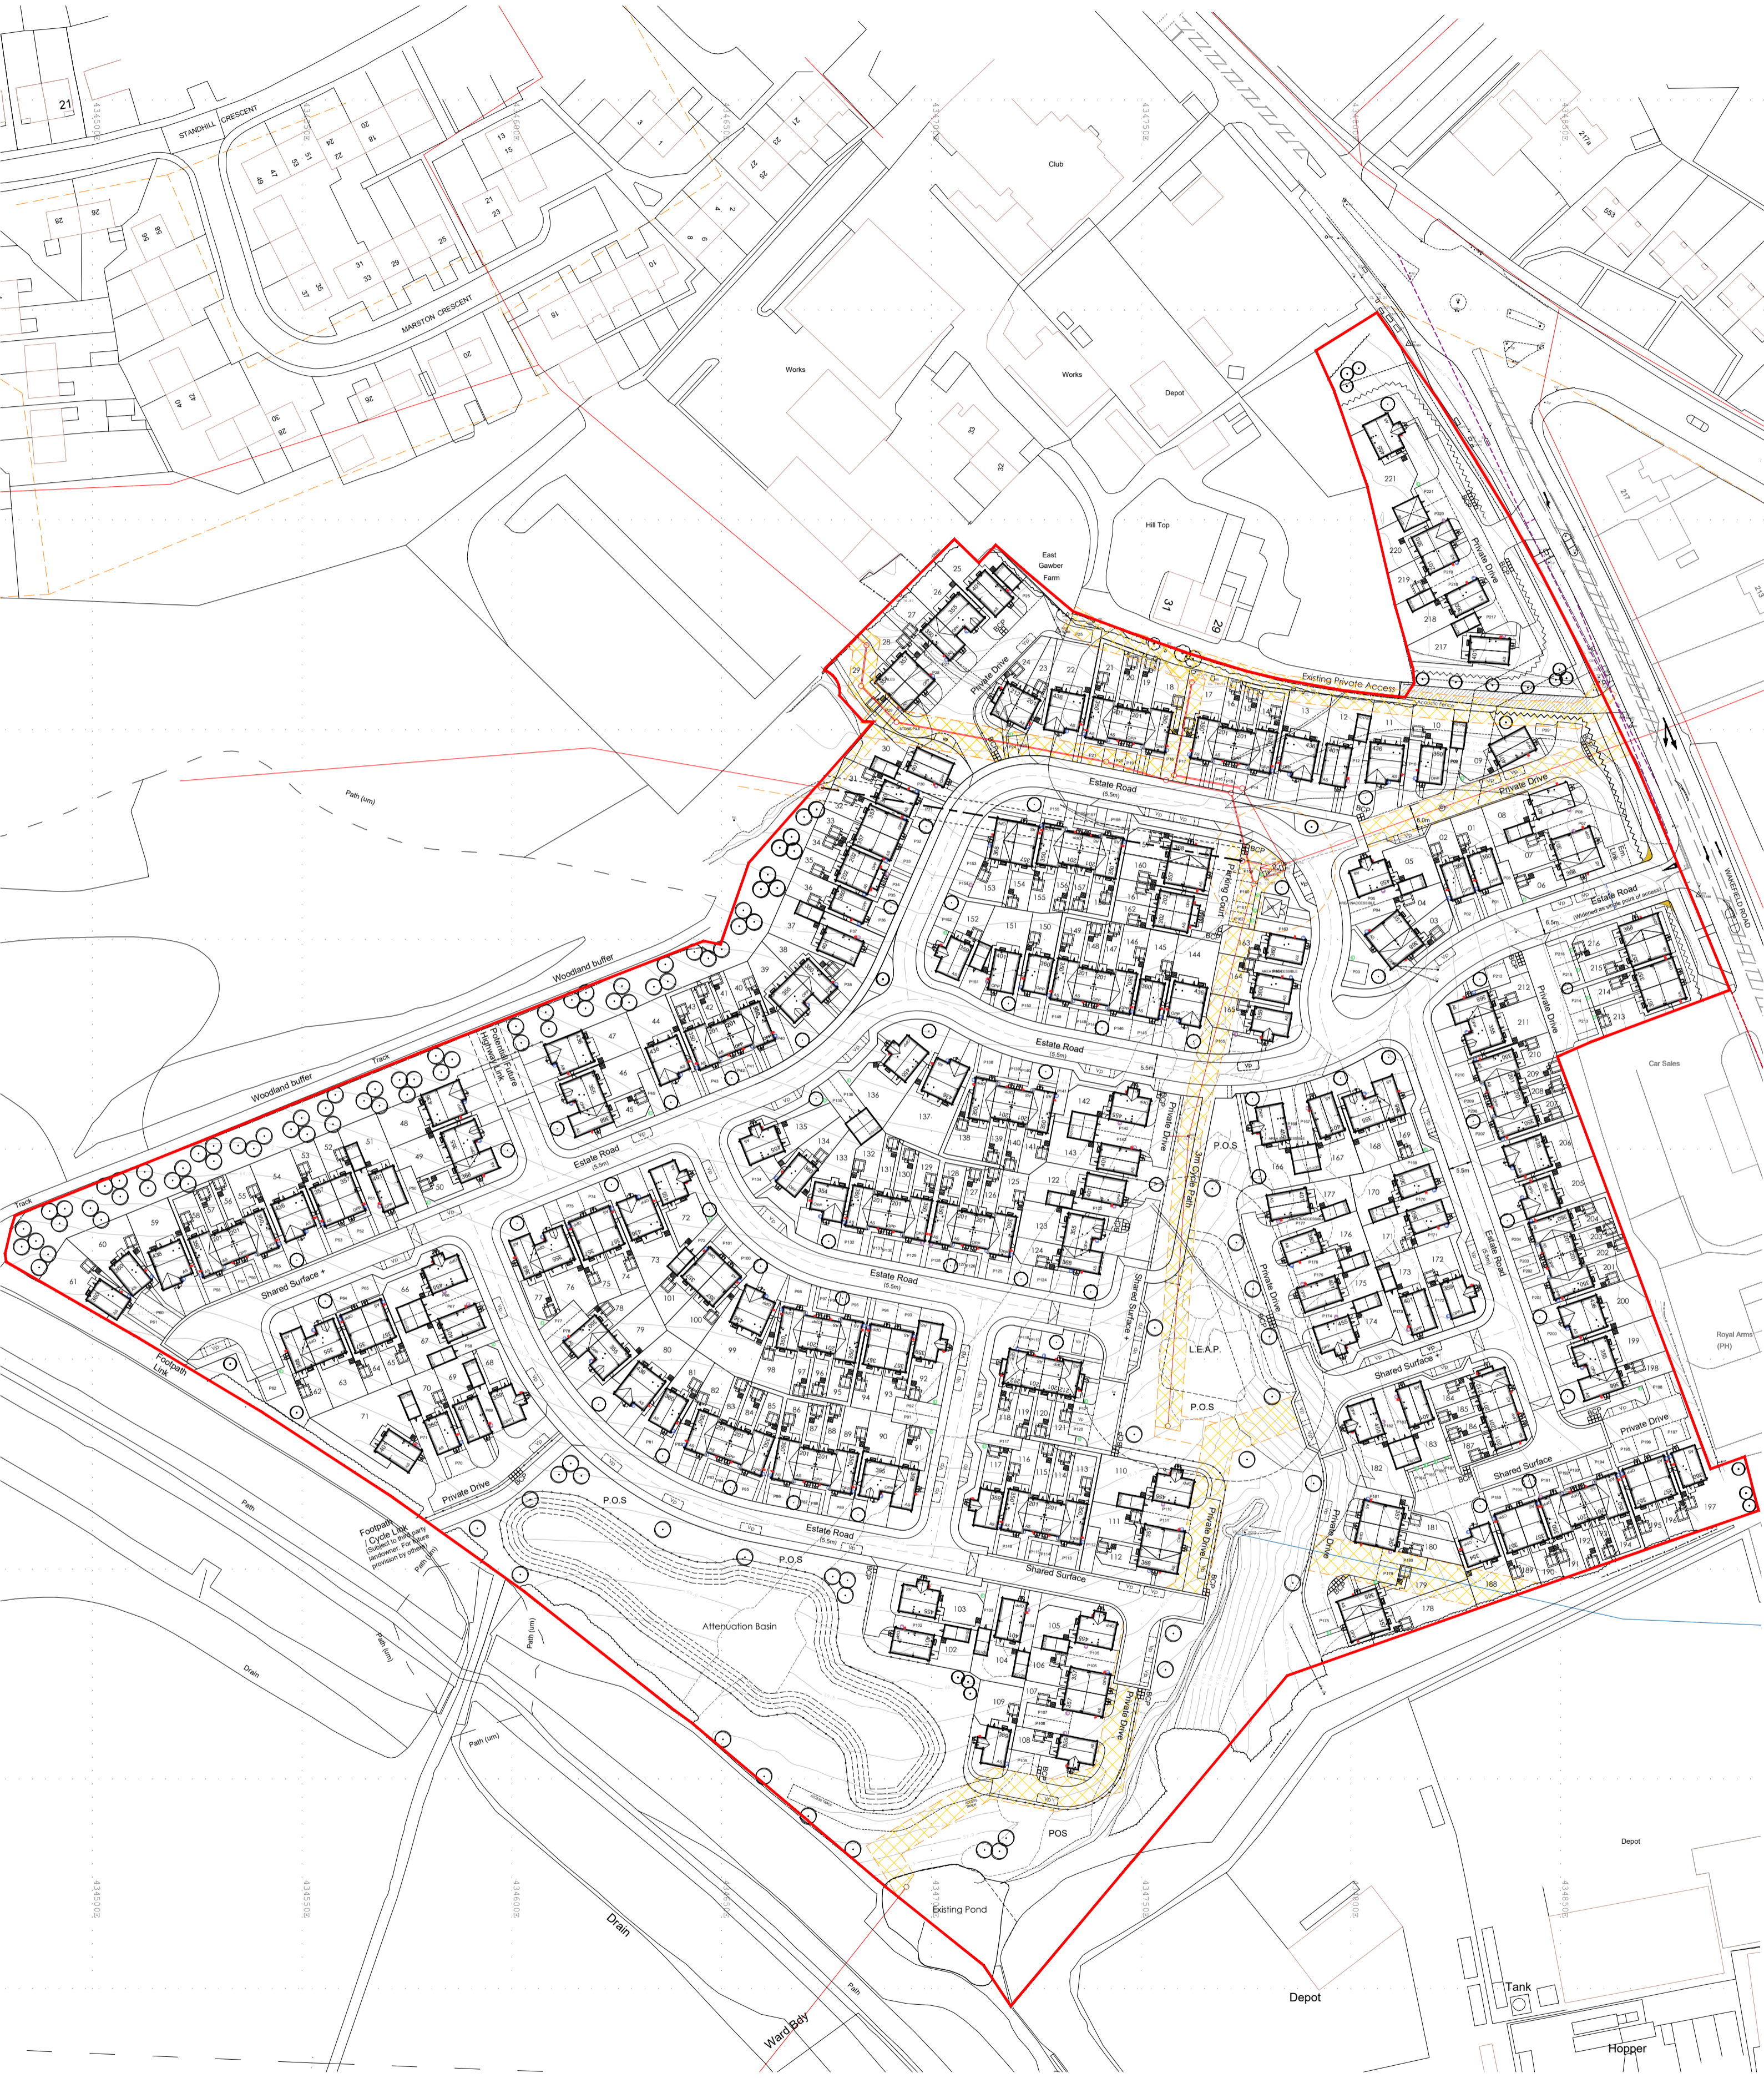

Garden Areas

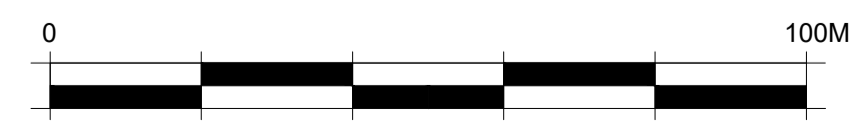

1:1000

Plot Number	House Type	Av. Length	BMBC Area Req.	Current Garden Area	Compliance	Comment
1	360HT	9.9m	60 sqm	78.5 sqm	YES	
2	360HT	9.9m	60 sqm	66.6 sqm	YES	
3	368HT	10.7m	60 sqm	60.2 sqm	YES	
4	350HT	10.7m	60 sqm	71.5 sqm	YES	
5	455HT	10.9m	60 sqm	102.7 sqm	YES	
6	368HT	11.2m	60 sqm	71.6 sqm	YES	
7	357HT	11.2m	60 sqm	94.6 sqm	YES	
8	401HT	11.7m	60 sqm	91.2 sqm	YES	
9	401HT	9.0m	60 sqm	127.1 sqm	YES	
10	360HT	9.4m	60 sqm	95.0 sqm	YES	
11	436HT	10.0m	60 sqm	107 sqm	YES	
12	401HT	11.8m	60 sqm	101.7 sqm	YES	
13	436HT	11.1m	60 sqm	128.2 sqm	YES	
14	350HT	9.4m	60 sqm	50.0 sqm	NO	
15	201HT	10.5m	50 sqm	46.0 sqm	NO	
16	201HT	11.7m	50 sqm	50.8 sqm	YES	
17	350HT	11.0m	60 sqm	123.7 sqm	YES	
18	350HT	11.5m	60 sqm	95.6 sqm	YES	
19	201HT	13.4m	50 sqm	58.2 sqm	YES	
20	201HT	13.1m	50 sqm	56.9 sqm	YES	
21	350HT	12.7m	60 sqm	66.8 sqm	YES	
22	436HT	12.1m	60 sqm	122.1 sqm	YES	
23	201HT	14.4m	50 sqm	54.9 sqm	YES	
24	212HT	13.7m	50 sqm	58.5 sqm	YES	
25	401HT	10.4m	60 sqm	92.3 sqm	YES	
26	355HT	10.0m	60 sqm	87.8 sqm	YES	
27	350HT	10.0m	60 sqm	80.1 sqm	YES	
28	357HT	10.6m	60 sqm	82.6 sqm	YES	
29	357HT	10.7m	60 sqm	174.3 sqm	YES	
30	401HT	13.1m	60 sqm	108.6 sqm	YES	
31	360HT	11.0m	60 sqm	75.7 sqm	YES	
32	357HT	10.0m	60 sqm	60 sqm	YES	
33	357HT	10.0m	60 sqm	55.4 sqm	NO	
34	202HT	9.7m	50 sqm	45.9 sqm	NO	
35	202HT	9.7m	50 sqm	51.3 sqm	NO	
36	360HT	11.0m	60 sqm	75.7 sqm	YES	
37	401HT	12.3m	60 sqm	97.7 sqm	YES	
38	350HT	10.7m	60 sqm	76.3 sqm	YES	
39	355HT	10.1m	60 sqm	77.2 sqm	YES	
40	350HT	10.0m	60 sqm	66.3 sqm	YES	
41	201HT	11.1m	50 sqm	50.6 sqm	YES	
42	201HT	10.1m	50 sqm	43.9 sqm	NO	
43	350HT	9.0m	60 sqm	47.3 sqm	NO	
44	436HT	10.0m	60 sqm	100.3 sqm	YES	
45	368HT	9.5m	60 sqm	60.8 sqm	NO	
46	355HT	12.5m	60 sqm	101.3 sqm	YES	
47	436HT	11.5m	60 sqm	104.1 sqm	YES	
48	436HT	11.5m	60 sqm	105.1 sqm	YES	
49	355HT	12.5m	60 sqm	101.5 sqm	YES	
50	368HT	9.5m	60 sqm	60.6 sqm	NO	
51	401HT	13.0m	60 sqm	124.7 sqm	YES	
52	357HT	10.7m	60 sqm	65.4 sqm	YES	
53	357HT	10.7m	60 sqm	65.4 sqm	YES	
54	436HT	10.8m	60 sqm	110.8 sqm	YES	
55	350HT	11.1m	60 sqm	69.4 sqm	YES	
56	201HT	12.2m	50 sqm	53.1 sqm	YES	
57	201HT	11.2m	50 sqm	48.8 sqm	NO	
58	350HT	10.1m	60 sqm	53.2 sqm	NO	
59	436HT	10.4m	60 sqm	109.1 sqm	YES	
60	360HT	10.1m	60 sqm	123.4 sqm	YES	
61	360HT	12.0m	60 sqm	128.3 sqm	YES	
62	368HT	11.2m	60 sqm	68.3 sqm	YES	
63	355HT	11.2m	60 sqm	100.1 sqm	YES	
64	357HT	10.1m	60 sqm	61.5 sqm	YES	
65	357HT	10.1m	60 sqm	61.8 sqm	YES	
66	455HT	11.0m	60 sqm	74.1 sqm	YES	
67	401HT	10.0m	60 sqm	93.6 sqm	YES	
68	359HT	10.8m	60 sqm	60.2 sqm	YES	
69	401HT	10.1m	60 sqm	76.6 sqm	YES	
70	360HT	10.9m	60 sqm	75.1 sqm	YES	
71	401HT	10.9m	60 sqm	228 sqm	YES	
72	455HT	10.4m	60 sqm	95.4 sqm	YES	
73	436HT	10.8m	60 sqm	109.4 sqm	YES	
74	357HT	10.9m	60 sqm	66.9 sqm	YES	
75	357HT	10.9m	60 sqm	66.9 sqm	YES	
76	355HT	11.8m	60 sqm	98.3 sqm	YES	
77	368HT	10.2m	60 sqm	64.1 sqm	YES	
78	350HT	13.0m	60 sqm	65.4 sqm	YES	
79	355HT	10.6m	60 sqm	106.0 sqm	YES	
80	436HT	10.2m	60 sqm	94.8 sqm	YES	
81	360HT	11.1m	60 sqm	69.7 sqm	YES	
82	350HT	10.4m	60 sqm	85.9 sqm	YES	
83	201HT	11.5m	50 sqm	50.2 sqm	YES	
84	201HT	10.7m	50 sqm	46.3 sqm	NO	
85	350HT	9.7m	60 sqm	44.6 sqm	NO	
86	350HT	9.6m	60 sqm	50.4 sqm	NO	
87	201HT	10.7m	50 sqm	46.5 sqm	NO	
88	201HT	11.7m	50 sqm	51.0 sqm	YES	
89	350HT	10.6m	60 sqm	66.2 sqm	YES	
90	355HT	11.7m	60 sqm	98.5 sqm	YES	
91	368HT	10.1m	60 sqm	61.2 sqm	YES	
92	359HT	10.0m	60 sqm	72.8 sqm	YES	
93	357HT	10.5m	60 sqm	62.6 sqm	YES	
94	357HT	10.5m	60 sqm	64.0 sqm	YES	
95	350HT	9.5m	60 sqm	49.8 sqm	NO	
96	201HT	10.0m	50 sqm	46.1 sqm	NO	
97	201HT	11.6m	50 sqm	50.4 sqm	YES	
98	350HT	10.0m	60 sqm	85.6 sqm	YES	
99	436HT	10.4m	60 sqm	148.4 sqm	YES	
100	357HT	10.8m	60 sqm	94.8 sqm	YES	
101	357HT	10.0m	60 sqm	71.7 sqm	YES	
102	401HT	10.0m	60 sqm	74.7 sqm	YES	
103	455HT	10.8m	60 sqm	90.2 sqm	YES	
104	401HT	10.5m	60 sqm	96.6 sqm	YES	
105	455HT	10.0m	60 sqm	78.9 sqm	YES	
106	357HT	10.0m	60 sqm	77.0 sqm	YES	
107	357HT	10.0m	60 sqm	60.1 sqm	YES	
108	359HT	10.8m	60 sqm	61.9 sqm	YES	
109	359HT	10.5m	60 sqm	108.0 sqm	YES	
110	455HT	13.9m	60 sqm	134.1 sqm	YES	
111	357HT	13.2m	60 sqm	97.1 sqm	YES	
112	368HT	10.2m	60 sqm	60.4 sqm	YES	
113	350HT	11.4m	60 sqm	60.1 sqm	YES	
114	201HT	12.5m	50 sqm	54.5 sqm	YES	
115	201HT	13.5m	50 sqm	58.9 sqm	YES	
116	350HT	12.5m	60 sqm	71.9 sqm	YES	
117	359HT	10.6m	60 sqm	60.6 sqm	YES	
118	212HT	12.0m	50 sqm	51.2 sqm	YES	
119	201HT	12.0m	50 sqm	54.0 sqm	YES	
120	201HT	11.0m	50 sqm	49.5 sqm	YES	
121	212HT	11.0m	50 sqm	81.0 sqm	YES	
122	401HT	13.5m	60 sqm	100.9 sqm	YES	
123	355HT	11.0m	60 sqm	98.3 sqm	YES	
124	368HT	11.0m	60 sqm	65.1 sqm	YES	
125	350HT	10.5m	60 sqm	61.5 sqm	YES	
126	201HT	11.6m	50 sqm	50.5 sqm	YES	
127	201HT	10.6m	50 sqm	46.0 sqm	NO	
128	350HT	9.5m	60 sqm	48.9 sqm	NO	
129	350HT	10.2m	60 sqm	54.0 sqm	NO	
130	201HT	11.9m	50 sqm	53.8 sqm	YES	
131	201HT	13.8m	50 sqm	62.3 sqm	YES	
132	350HT	12.1m	60 sqm	74.6 sqm	YES	
133	354HT	11.5m	60 sqm	81.0 sqm	YES	
134	360HT	12.6m	60 sqm	88.5 sqm	YES	
135	455HT	14.4m	60 sqm	98.2 sqm	YES	
136	455HT	10.5m	60 sqm	125.4 sqm	YES	
137	436HT	12.6m	60 sqm	168.7 sqm	YES	
138	350HT	9.5m	60 sqm	81.6 sqm	NO	

139	201HT	10.6m	50 sqm	50.0 sqm	YES	
140	201HT	11.6m	50 sqm	60.4 sqm	YES	
141	350HT	10.5m	60 sqm	64.3 sqm	YES	
142	455HT	10.7m	60 sqm	76.5 sqm	YES	
143	401HT	12.1m	60 sqm	94.2 sqm	YES	
144	436HT	11.0m	60 sqm	111.6 sqm	YES	
145	360HT	12.0m	60 sqm	82.6 sqm	YES	
146	350HT	11.0m	60 sqm	69.6 sqm	YES	
147	201HT	12.1m	50 sqm	52.6 sqm	YES	
148	201HT	11.1m	50 sqm	46.2 sqm	NO	
149	350HT	10.0m	60 sqm	52.5 sqm	NO	
150	360HT	10.0m	60 sqm	72.2 sqm	YES	
151	401HT	10.3m	60 sqm	103.9 sqm	YES	
152	359HT	10.2m	60 sqm	67.7 sqm	YES	
153	368HT	9.7m	60 sqm	71.1 sqm	NO	
154	357HT	10.7m	60 sqm	65.0 sqm	YES	
155	350HT	11.5m	60 sqm	60.0 sqm	YES	
156	201HT	11.3m	50 sqm	50.5 sqm	YES	
157	201HT	10.3m	50 sqm	44.9 sqm	NO	
158	350HT	9.2m	60 sqm	48.4 sqm	NO	
159	368HT	10.5m	60 sqm	62.3 sqm	YES	
160	357HT	10.5m	60 sqm	64.0 sqm	YES	
161	202HT	10.0m	50 sqm	52.7 sqm	YES	
162	202HT	10.0m	50 sqm	52.7 sqm	YES	
163	360HT	11.1m	60 sqm	74.9 sqm	YES	
164	360HT	10.0m	60 sqm	95.9 sqm	YES	
165	359HT	11.0m	60 sqm	83.0 sqm	YES	
166	455HT	11.0m	60 sqm	95.5 sqm	YES	
167	401HT	10.0m	60 sqm	102.7 sqm	YES	
168	355HT	10.0m	60 sqm	89.2 sqm	YES	
169	368HT	10.0m	60 sqm	61.0 sqm	YES	
170	360HT	10.7m	60 sqm	102.5 sqm	YES	
171	360HT	11.1m	60 sqm	98.4 sqm	YES	
172	359HT	10.0m	60 sqm	85.4 sqm	YES	
173	401HT	10.0m	60 sqm	73.9 sqm	YES	
174	455HT	10.0m	60 sqm	84.7 sqm	YES	
175	401HT	10.0m	60 sqm	74.5 sqm	YES	
176	360HT	10.8m	60 sqm	97.8 sqm	YES	
177	401HT	10.8m	60 sqm	72.0 sqm	YES	
178	357HT	21.2m	60 sqm	158.9 sqm	YES	
179	368HT	21.2m	60 sqm	125.6 sqm	YES	
180	357HT	14.2m	60 sqm	72.5 sqm	YES	
181	357HT	11.1m	60 sqm	60.1 sqm	YES	
182	455HT	10.7m	60 sqm	121.4 sqm	YES	
183	401HT	10.0m	60 sqm	78.5 sqm	YES	
184	212HT	10.5m	50 sqm	55.3 sqm	YES	
185	201HT	10.5m	50 sqm	50.0 sqm	YES	
186	201HT	9.5m	50 sqm	43.5 sqm	NO	
187	201HT	9.5m	50 sqm	53.7 sqm	NO	
188	354HT	10.4m	60 sqm	101.2 sqm	YES	
189	357HT	10.0m	60 sqm	60.9 sqm	YES	
190	357HT	10.0m	60 sqm	55.2 sqm	NO	
191	350HT	9.9m	60 sqm	56.6 sqm	NO	
192	201HT	11.0m	50 sqm	50.0 sqm	YES	
193	201HT	10.0m	50 sqm	43.3 sqm	NO	
194	350HT	8.9m	60 sqm	46.5 sqm	NO	