

**HAYCOCK & TODD**  
 LAND SURVEY CONSULTANTS ARCHITECTURAL SURVEYORS  
 The Hollies, 43 Church Street, Royston, Bamsley, S71 4QU  
 T : 01226 709630 F : 01226 709631  
 E : info@land-surveying.co.uk W : land-surveying.co.uk


Surveyed by	SH	Date of Survey	September 2009
Drawn by	SH		
Datum	S7165		
Related to previous survey.			




**LEGEND**

Markets shown	MS	Spot Level	±123.062
Impassable Cover	IC	Contour Line	1:10m
Boundary	BL	Face Line	FL
Landmark	LP	Hedge Line	HL
Boundary Post	BP	Distance 5m Interval	5
Boundary Pillar	BP	Distance 10m Interval	10
Road Type	RT	Contour 5m	5
Watercourse	WC	Contour 10m	10
Watercourse	WC	Contour 20m	20
Watercourse	WC	Contour 30m	30
Watercourse	WC	Contour 1000m	1000

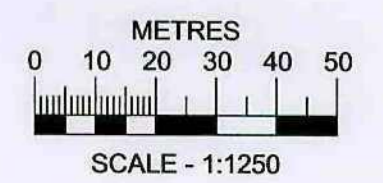

Station	Easting	Northing	Level
1	445798.465	406088.886	51.331
3	445640.442	406142.865	46.884
4	445597.910	406084.131	47.855
6	445581.340	405970.433	48.227
8	445697.641	405934.032	51.955
10	445692.801	406088.004	49.408
11	445783.217	406054.557	51.299
10A	445690.493	406064.943	49.920
10B	445673.290	406047.871	50.020
2A	445682.137	406131.387	47.804
3A	445613.184	406098.358	47.909
3C	445600.132	406210.323	49.154
4A	445638.491	406069.305	49.089
7A	445666.363	405938.971	51.426
8A	445674.079	405847.994	46.544
HT1	446125.619	406105.061	54.475
HT2	446118.678	406082.038	54.379
HT3	446051.067	406146.234	55.595
HT4	446000.001	406151.692	55.820
HT5	445956.977	406106.327	56.319
HT6	445923.494	406067.531	54.233
HT7	445827.495	406116.685	52.032
HT8	445840.932	406205.672	55.408
HT9	445910.784	405981.651	52.791
HT10	445725.784	405984.723	51.885
HT11	445626.873	405943.116	50.418
HT12	445582.980	406029.423	47.921
HT13	445625.618	406010.365	50.042
HT14	445563.705	406121.564	45.591
HT15	445737.590	406121.056	48.976
HT10A	446076.676	406102.755	56.773

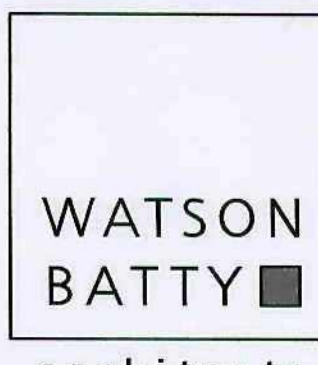

Revision:	Date:	Drawn:	Checked:
Barnsley Management - 5 NOV 2009 Corporate (last room)			
Project:			
<b>PROPOSED RESIDENTIAL DEVELOPMENT          REEMA DEVELOPMENT          THURNSCOE</b>			
BARNSELY MBC / KEEPMOAT PLC			
<b>TOPOGRAPHICAL SURVEY</b>			
Drawing No: 3835 - OLP - 002			
Date: 12/10/09 Scale: 1:1250 Drawn: K.N.S. Checked:			
CAD Ref: P:13835-04(CAD)Drawings/Outline Planning			
Note: Do not scale from this drawing. All dimensions to be checked on-site.			
Watson Batty Architects Limited Shires House, Shires Road Guiseley, Leeds LS20 8EU			
T: 01943 876 665 F: 01943 882 300 E: enquiries@watsonbatty.com W: www.watsonbatty.com			
			
redefining space • delivering the vision			



**KEY**

	Green Space		Pavement
	LEAP Play Area		Road
	Equipped Play Area		Visitor Parking
	Application Boundary		Soft Landscape
	Site Boundaries		Trees
	Proposed New Development		
	Mews court		
	Parking courts		





Barnsley Metropolitan  
 Borough Council  
 - 5 NOV 2009  
 Corporate Planning

Scale: 1:1250 @ A1



Remove Midway  
- 5 NOV 2009  
Corporate use room

**KEY**

-  Trees
-  Major Traffic Route
-  Access through Green Space
-  Minor Traffic Route

Scale: 1:1250 @ A1



- KEY**
-  Green Space
  -  LEAP Play Area
  -  Equipped Play Area
  -  Street Trees
  -  Greenways
  -  Vehicular Movement - Main
  -  Vehicular Movement - Minor
  -  Barnsley MBC Ownership Boundaries

Barnsley Metropolitan  
 Council  
 - 5 NOV 2009  
 Corporate Plan Room

Scale: 1:1250 @ A1