


Darley Cliffe Hall Front Garden Proposed Layout Rev A

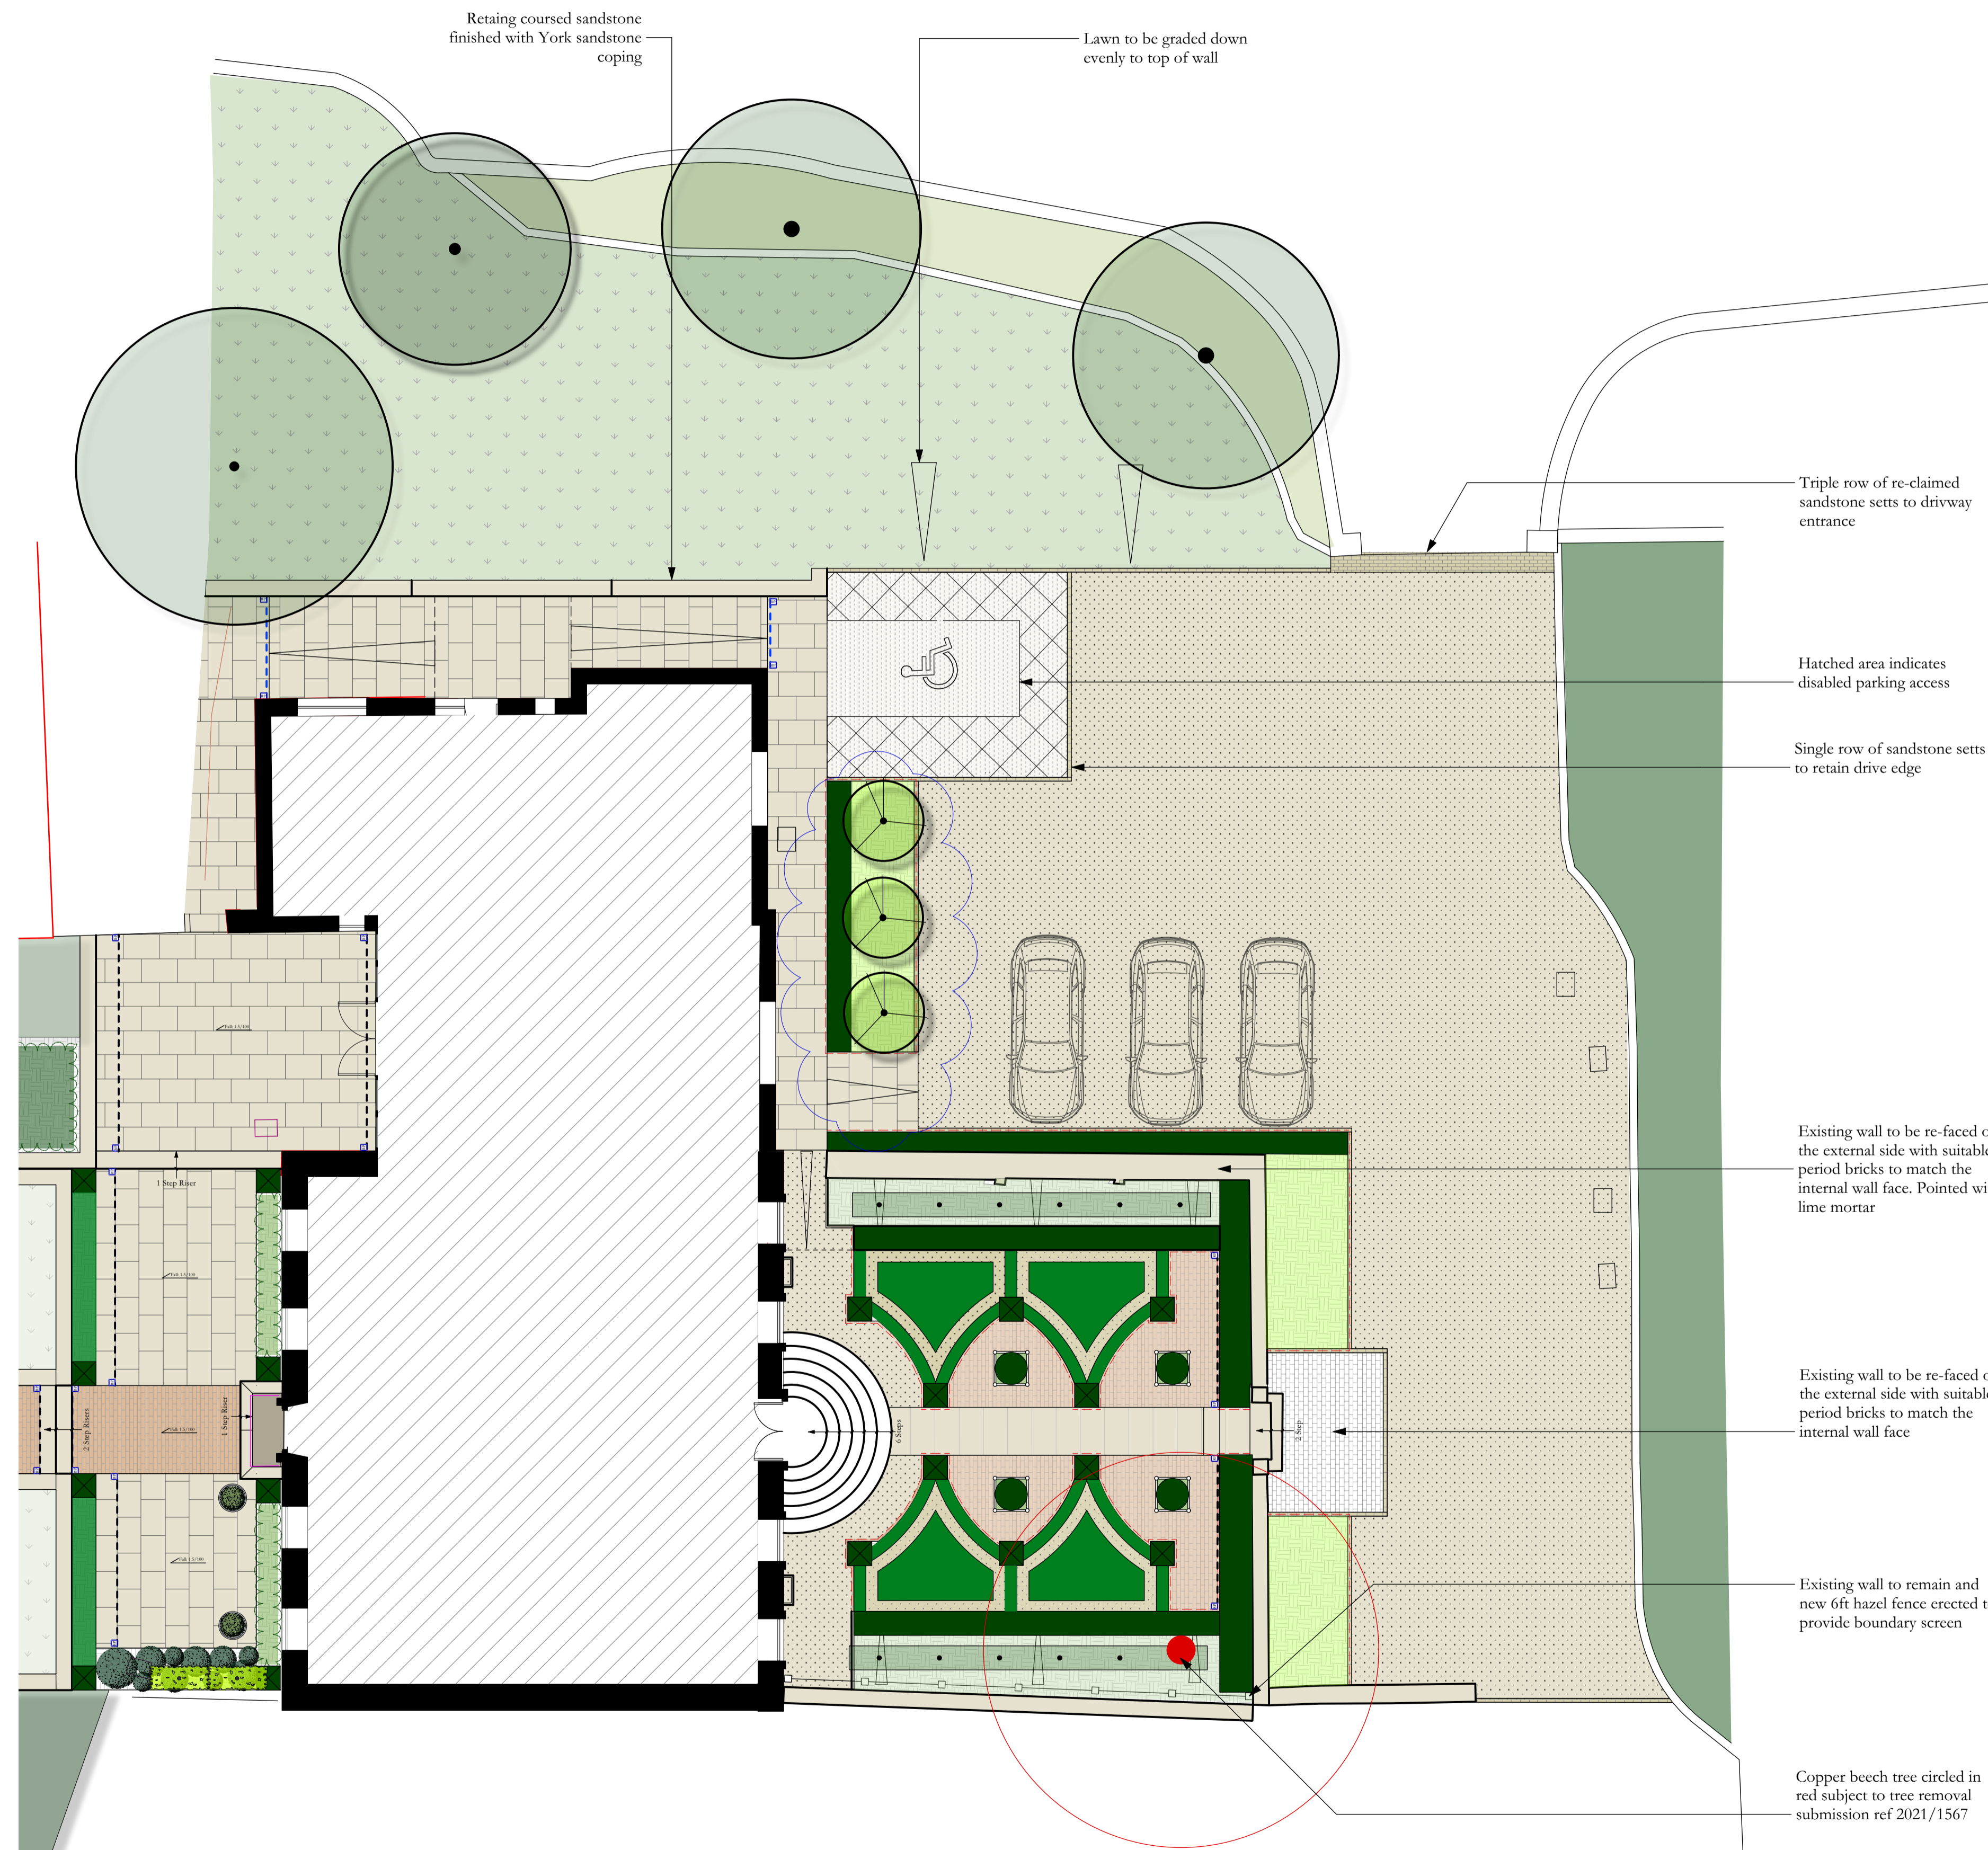


Key	
	Sawn York Stone Paving
	Brick Pavers To Match Existing Queen Ann Bricks
	Reclaimed sandstone Setts
	Existing sandstone Setts
	Lawn
	Resin Bound Gravel
	Self Binding Gravel
	Herbaceous Planting
	Shrub Planting
	Low Evergreen Hedge
	Stilted Hedge
	New Tree
	Existing Tree
	Topiary In Planter

All dimensions to be checked by contractor on site prior to providing final quotation.
 Design subject to obtaining any relevant planning permissions and any necessary building regulations.
 All finished surfaces to be a minimum 150mm below DPC.
 Construction Plan not to be scaled from please see setting out plan for dimensions.
 This drawing is not to be scaled from. Please see setting out plan for site dimensions

Notes:

Revision: 1 Date: 25.01.22
Rev Notes:
 Levels next to the house have been reduced and now provide level disabled access without the need for a ramp

Project Title: Darley Cliffe Hall Front Garden Proposed Layout Rev A		
Sqm Overall:		
	Drawing Recived And Reviewed By Landscaper	Please Initial & Date
Check By:		
Drawn By: PLR Date: 25/01/22	Scale: 1/100 @ A1 Drawing No: 4A1	Drawing Status: Pgs. Planning

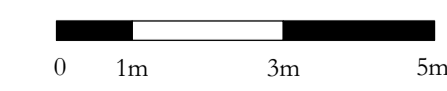

Bestall & Co, The Garden Design Studio, The Stables Courtyard, Renishaw Hall, Nr Sheffield, S21 3WB
 E - hello@bestall.co.uk T - 01246439340 www.bestall.co.uk