


NOTE
 Drawing use for status issued for only. Feasibility & Planning drawings are not intended for construction or manufacture. J Mahoney Architects Ltd cannot accept any responsibility for issues arising due to this.


All dimensions to be checked on site and any discrepancies to be notified prior to the commencement of work.

Do not scale from this drawing. If in doubt ask

© J Mahoney Architects

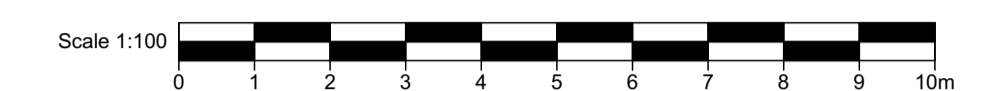

- Materials Legend:**
- 1 - Stone walling blocks, coursed, random length, pitched face. Colour: Buff
 - 2 - Feature Stone string course. Colour: Buff
 - 3 - Stone cills & heads. Colour: Buff
 - 4 - Aluminium windows. Colour: White
 - 5 - Glass ballustrade.
 - 6 - Painted timber fascias. Colour: White
 - 7 - uPVC guttering and rainwater goods. Colour: Black
 - 8 - Roof - Natural slate. Colour: Grey
 - 9 - Conservation Rooflights. Colour: Grey
 - 10 - Painted Steel Garage Door. Colour: White
 - 11 - Painted timber windows. Colour: White
 - 12 - uPVC windows. Colour: White

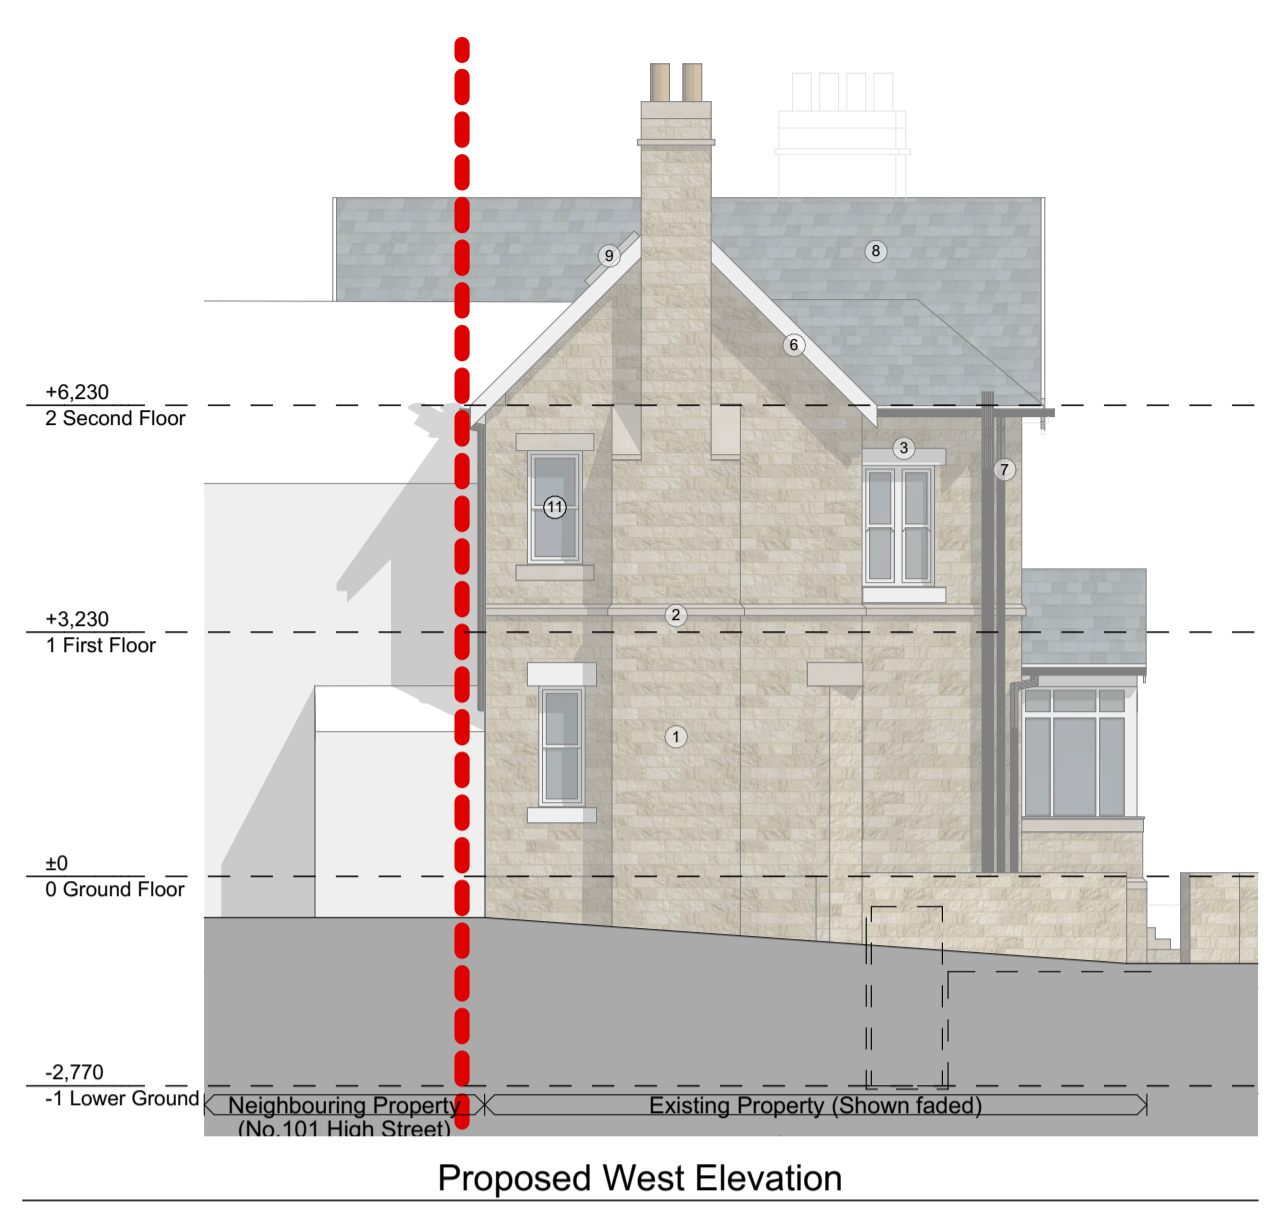


Proposed West Elevation



Proposed South Elevation



Proposed North Elevation

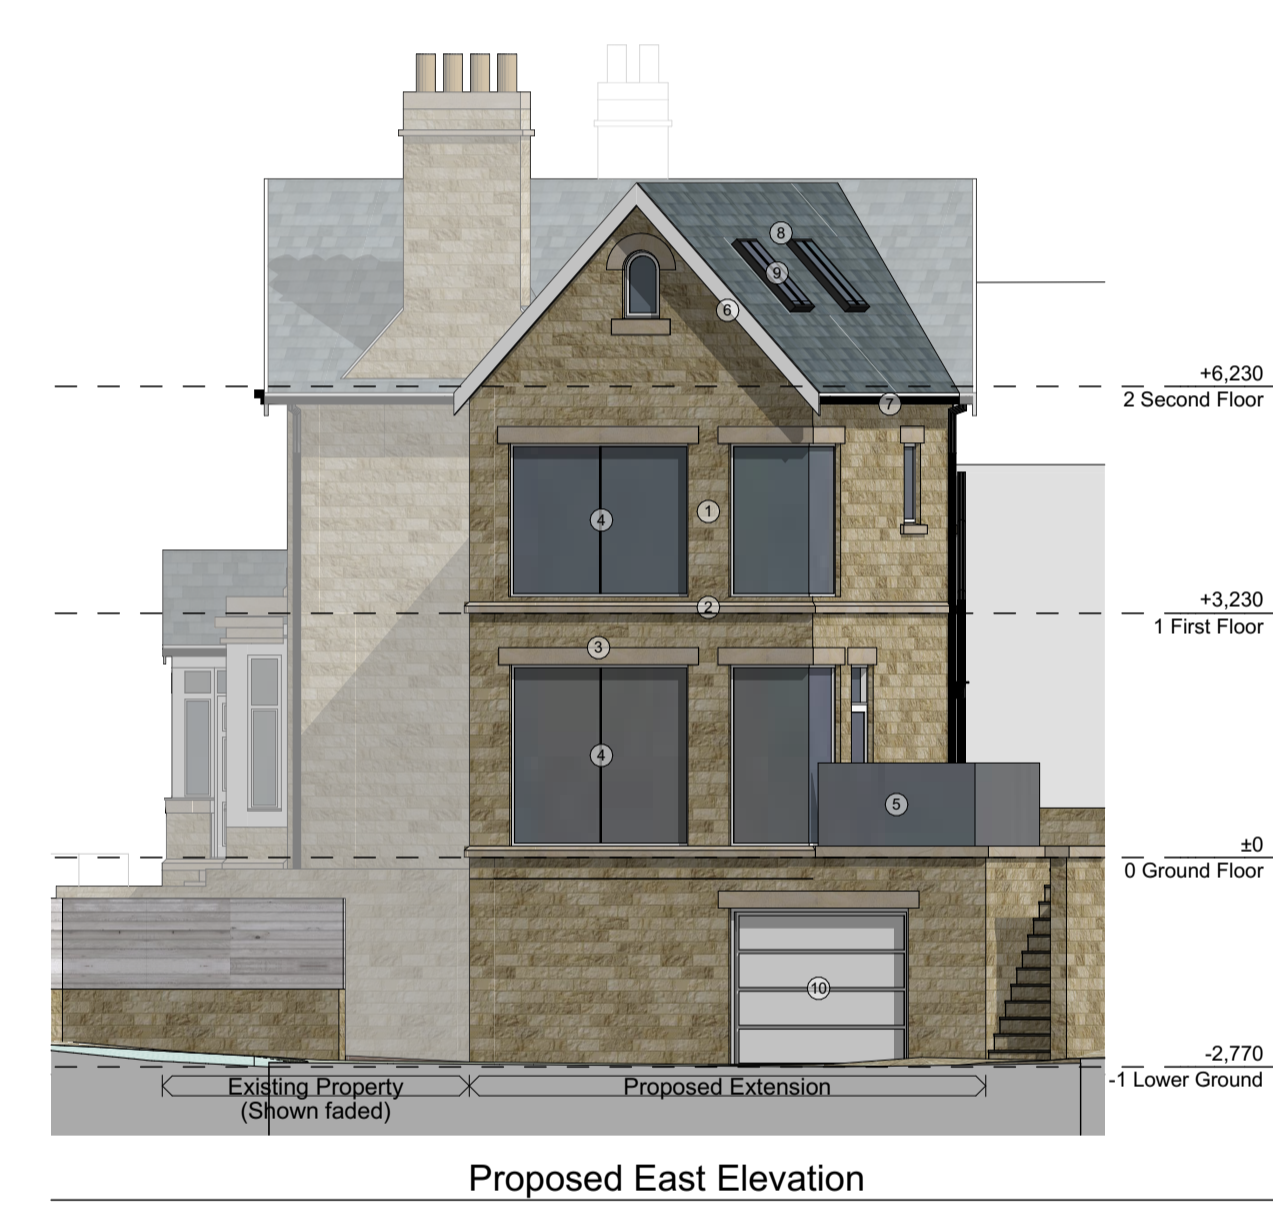

Proposed East Elevation



Proposed SE Elevation



Proposed SW Elevation



Proposed NE Elevation

Rev	Revision Notes	Date	Initial
F	Rooflights to South (front) elevation omitted. Rooflights to North (rear) elevation changed to conservation style. Window added to attic space on East gable end	04/06/24	JFM
E	Window added to attic space on East gable end	15/03/24	JFM
D	Scheme amended following pre-application advice and client comments. Materials and notes added.	14/03/24	JFM
C	Windows amended following client discussion	07/12/23	JFM
B	Extension windows updated to client comments and information from Festa	04/12/23	JFM
A	Initial issue	02/11/23	JFM

status **PLANNING**

J Mahoney Architects
 Design & Planning

J Mahoney Architects,
 25 Millstones, Oxspring
 Sheffield, S36 8WZ

Tel: 07577572695
 Email: jmahoneyarchitects@gmail.com

client
Paul & Nicola Moorhead

job title
**103 High Street
 Penistone
 S36 6BR**

drg title
Proposed Elevations

date **November 2023** drawn **JFM**

scale **1:100** sheet **A1**

drwg no & revision
PNM-JMA-ZX-DR-A-(03)101F