



Key:

--- Removed


— Proposed

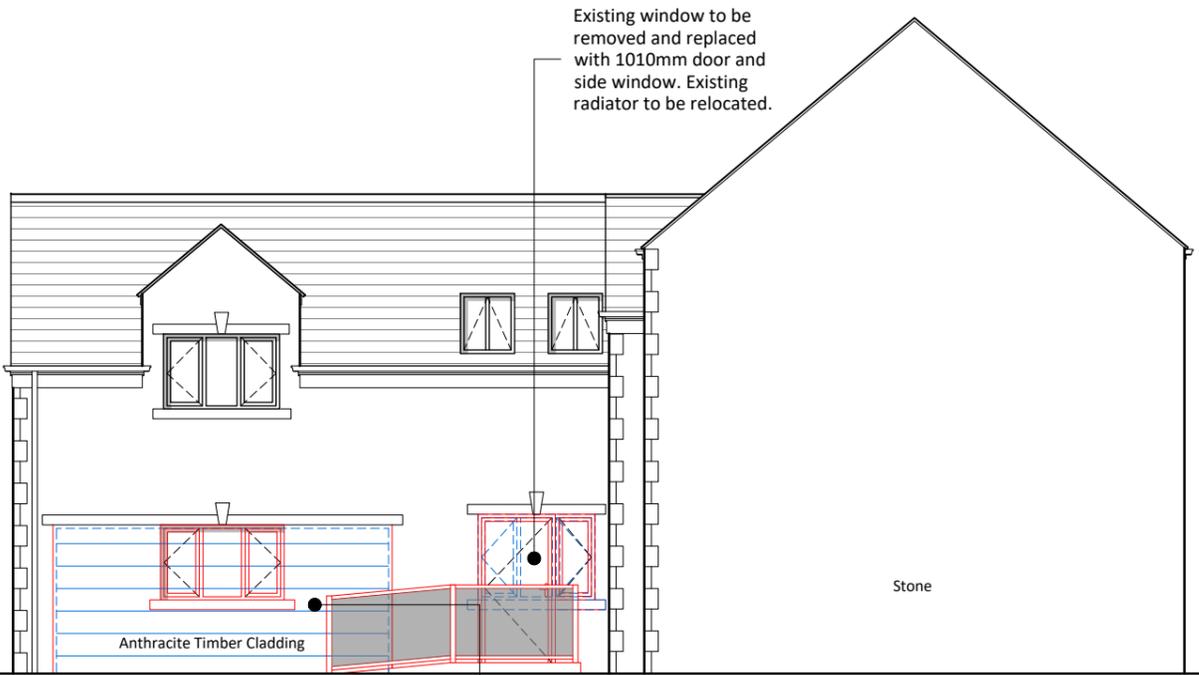

PROPOSED NORTH ELEVATION

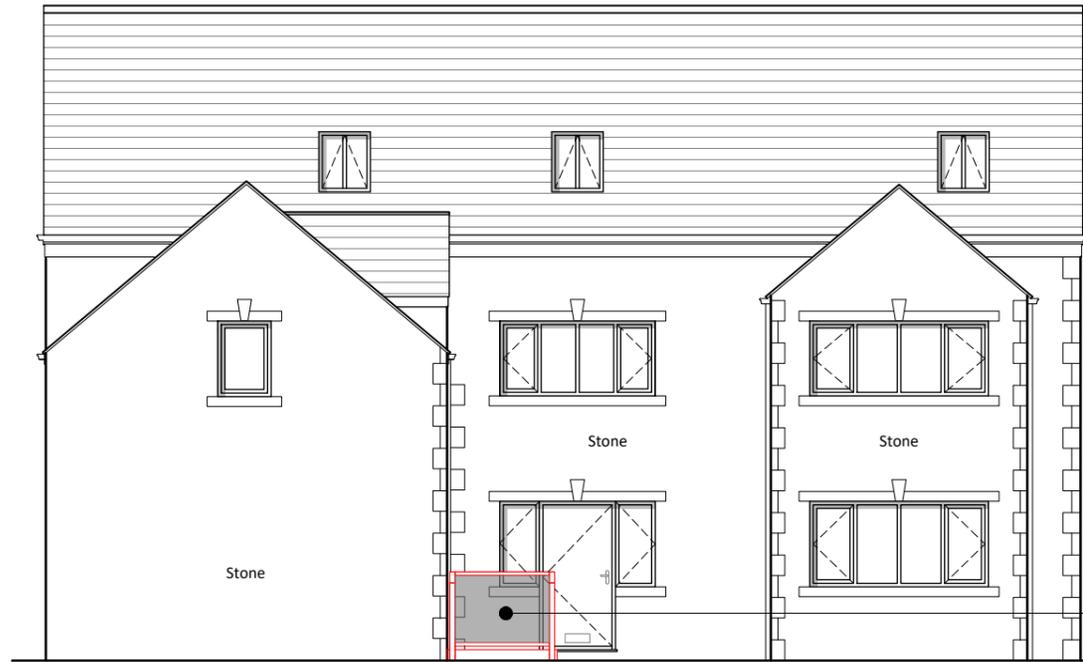

PROPOSED EAST ELEVATION

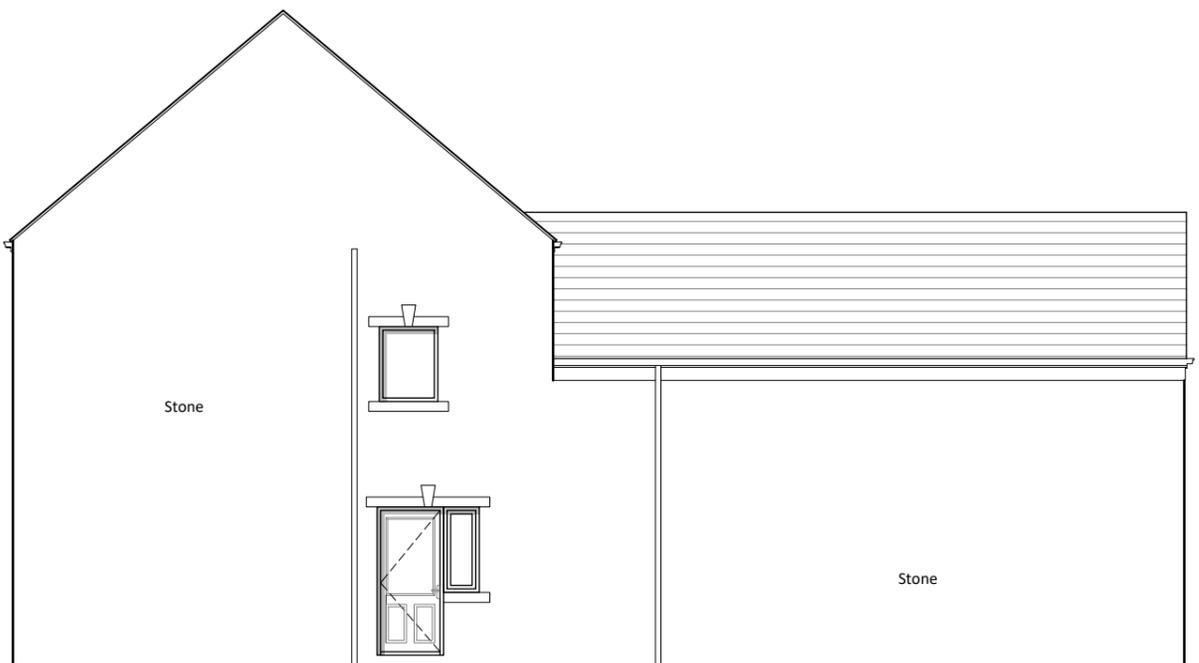

PROPOSED SOUTH ELEVATION



PROPOSED WEST ELEVATION

Disclaimer:

- Sketch schemes may be based on plan information of unknown origin and is subject to verification and survey.
- Contractors must verify all dimensions on site before commencing any workshop drawings. Contractors must satisfy themselves with regards to sizing and measurements onsite.
- France and Associates Ltd accept no liability where a user scales from this drawing.
- If the user needs to scale from this drawing, we politely request for further information to be sought from the designer on the needed dimensions. All planning and construction information should be taken from figured dimensions only and where not available should be requested.
- Ensure digital versions are plotted at 'Actual Size' – see "print check" scale bar below.
- Building areas are liable to adjustment over the course of the design process due to ongoing construction detailing developments.
- The drawing is subject to statutory approvals and survey.


Print Check Scale:



The bar above is to check that the drawing has been printed to scale.

Composite anthracite timber deck 1:12 ramp up to form Level Access with railing

Composite anthracite decking with railing to form raised patio area up to form Level Access

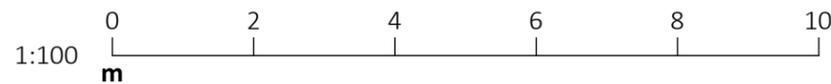

Status Planning

Project  
3 The Old Vicarage, Shrewsbury Road  
Penistone, Sheffield, S36 6DY

Client  
Stewarts Wrigleys on behalf of VJ

Drawing  
Proposed Elevations

Project No AR-0808	Drawing Number PL201	Revision ~
-----------------------	-------------------------	---------------

Date Jan '26	Scale (A3 Sheet) 1:100	Checked SG	Drawn SB
-----------------	---------------------------	---------------	-------------

France + Associates  
83 Fitzwilliam Street  
Huddersfield  
HD1 5LG

t: 01484 960 560  
e: admin@franceandassociates.co.uk  
www.franceandassociates.co.uk