




Existing view from viewpoint

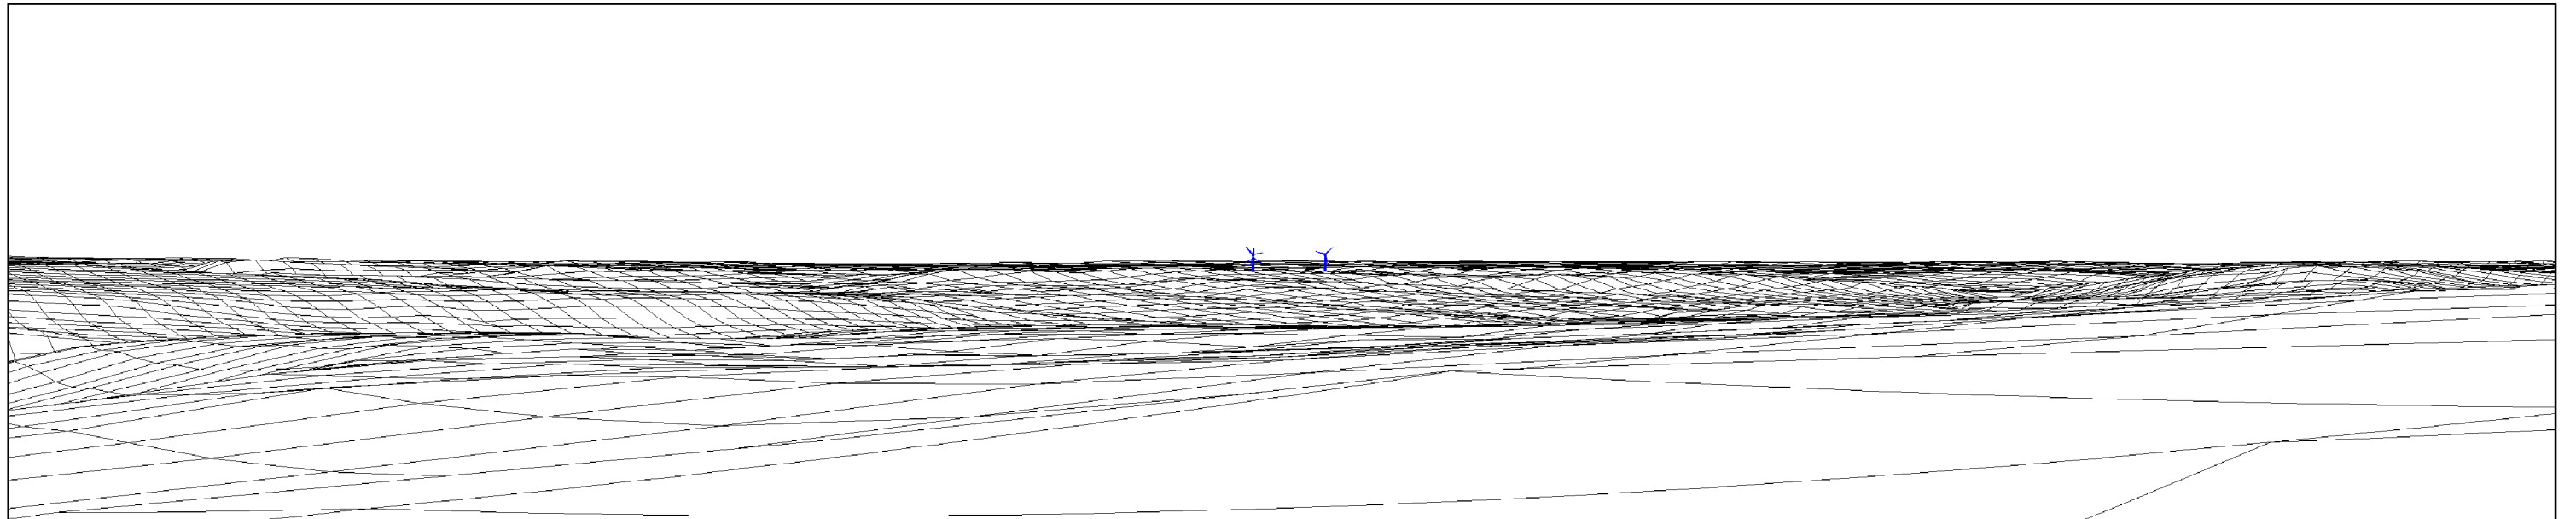


Computer generated wireline of proposed development

VP14: A628 Fiddler's Green
Figure 5.32A

**Spicer Hill Wind Farm
Environmental Statement**

Viewpoint Location:	415630mE 400345mN
View Direction:	47 degrees
Camera Elevation:	460m AOD
Distance to Nearest Turbine:	6610m
Horizontal Field of View:	75 degrees
Viewing Distance:	30.2 cm

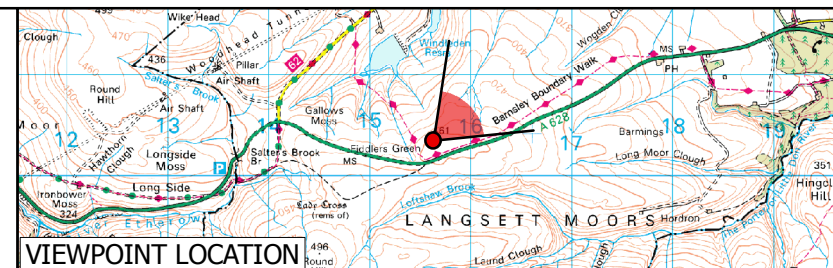

J G PEARS LTD

