


SAFETY HEALTH AND ENVIRONMENTAL INFORMATION

RISKS LISTED HERE ARE NOT EXHAUSTIVE.
DEMOLITION
CONSTRUCTION
DEPTH OF DRAINAGE, EXISTING DRAINAGE DITCH, SERVICES
ALL WORKS WILL BE CARRIED OUT BY A COMPETENT CONTRACTOR WORKING TO AN APPROVED METHOD STATEMENT.

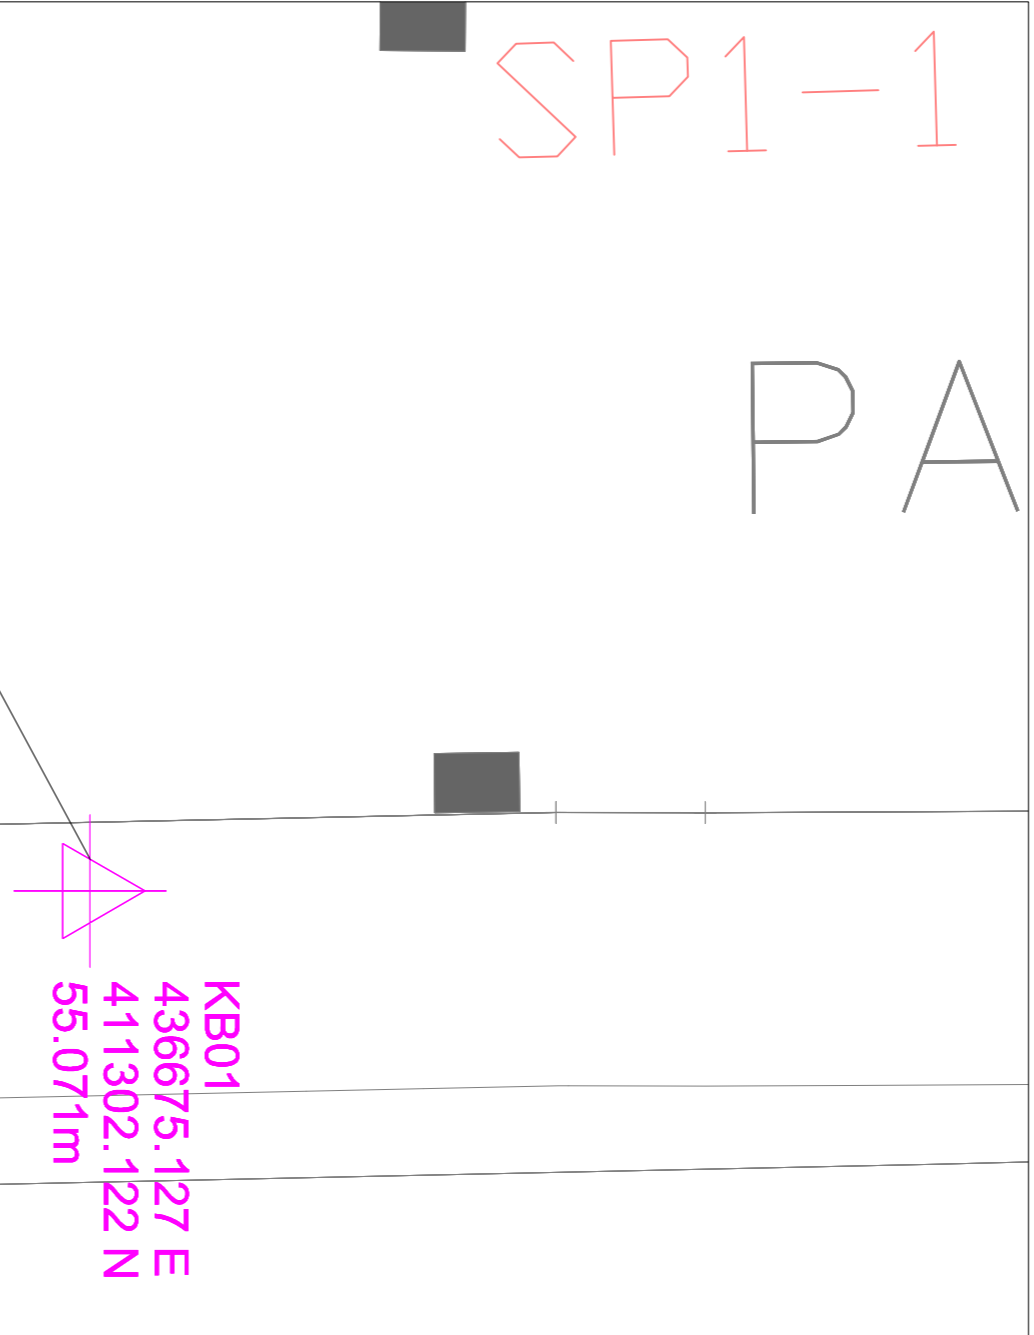

NOTE, ALL SETTING OUT IN RELATION TO ARCHITECTS LAYOUT IN ACCORDANCE WITH SITE PLAN CO-ORDINATED BY ARCHITECT AS OVERLAY.

3D INFRASTRUCT

D Noble Limited	Proposed Housing Development Park Avenue, Royston, Barnsley, S71 4AD
ROAD SETTING OUT PLAN	1:200
1000	10 REV
	22/03/2017