

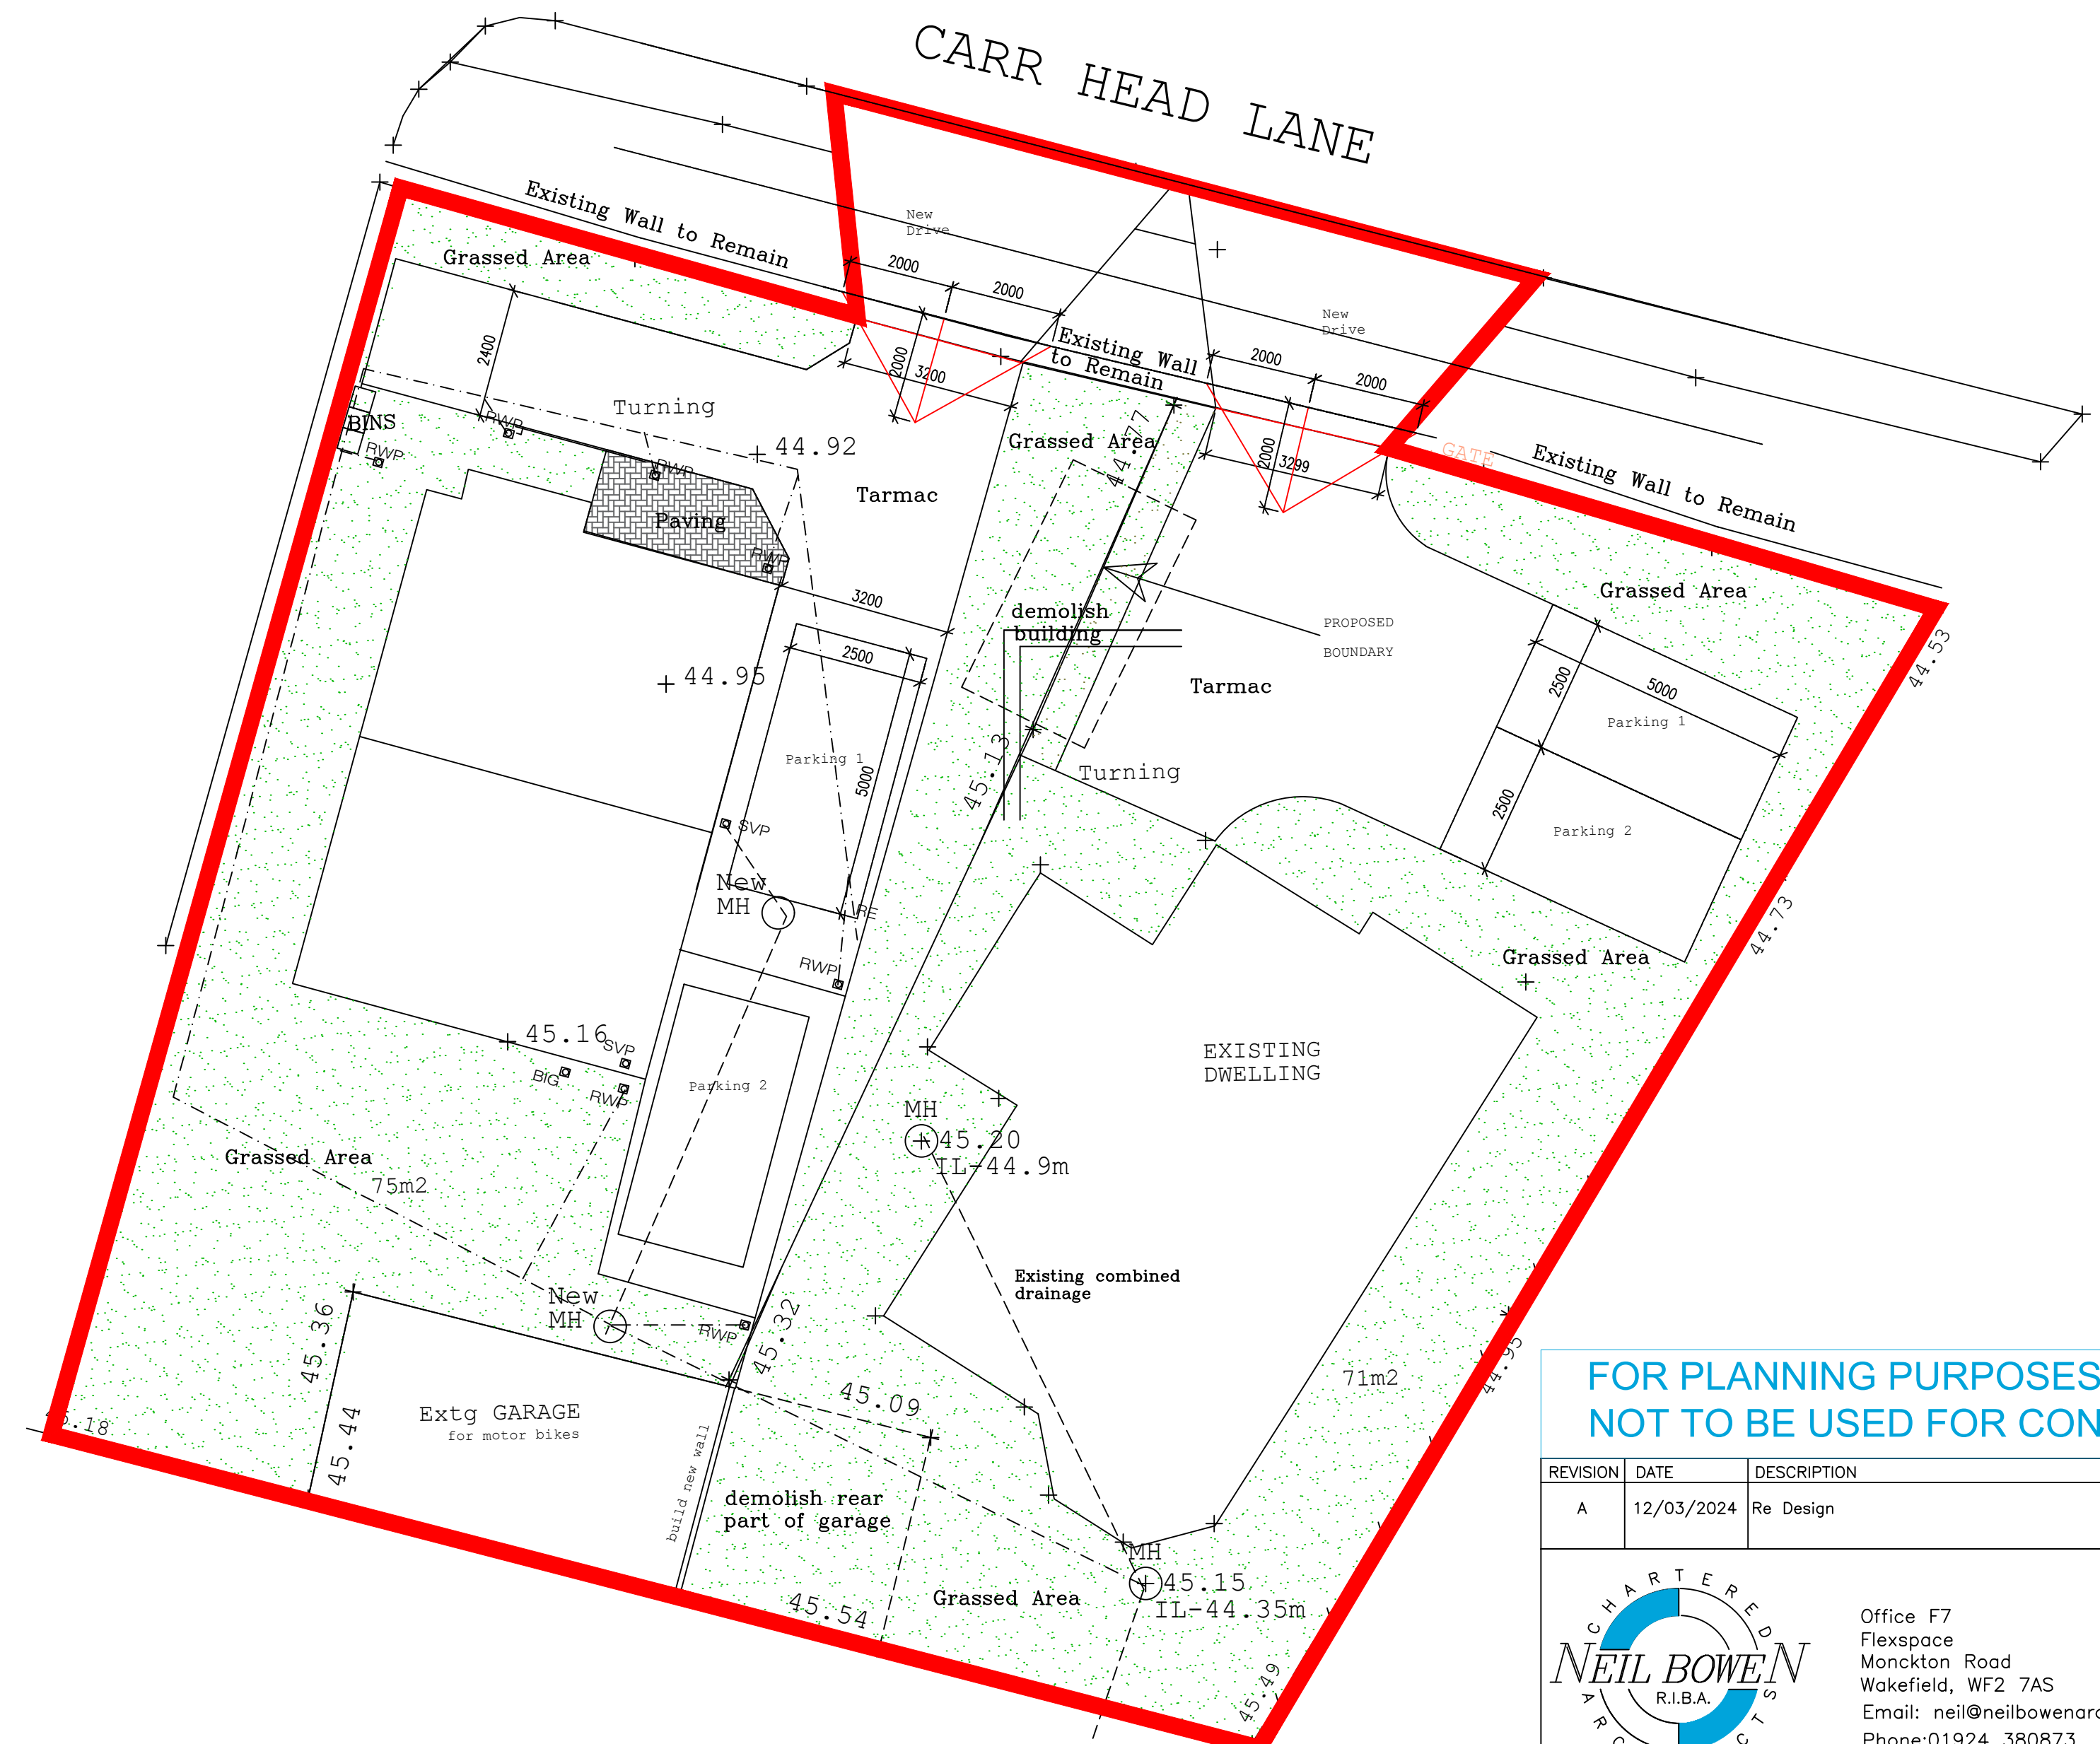


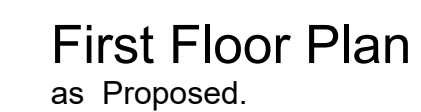

REVISION	DATE	DESCRIPTION
A	12/03/2024	Re Design

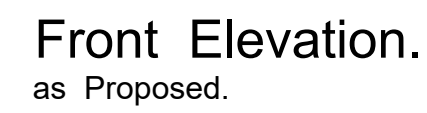

Office F7
 Flexspace
 Monckton Road
 Wakefield, WF2 7AS
 Email: neil@neilbowenarchitects.co.uk
 Phone: 01924 380873

Date 12/07/2023

Project
 Proposed New Dwelling at Homelea,
 Carr Head Lane, Bolton Upon Dearne
 S63 8DA for Mr T Howley & Miss V Shaw

A1

2465	Scale
R A	1:50 1:100

Drawing
 Proposed Plans & Elevations

Drg No 1