


Existing front elevation – Showing Garage Door – 1:100 at A4




Proposed front elevation – Showing New Window – 1:100 at A4

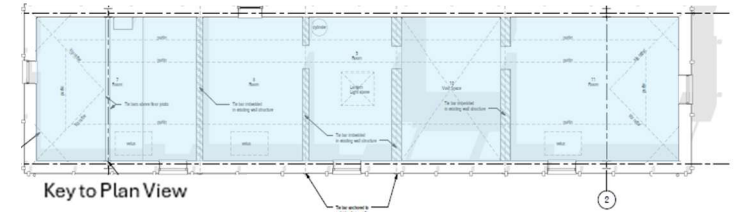


Key to Plan View

- Family use
- Family and Business use

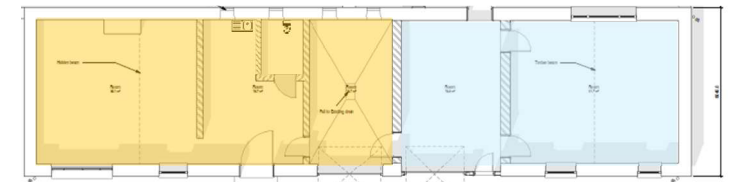

Plan view of ground and first floor - NTS

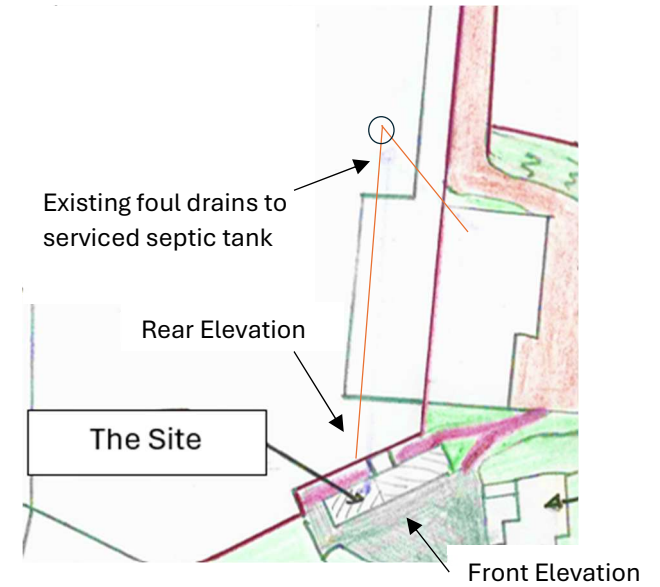

Existing foul drains to serviced septic tank

Rear Elevation

The Site

Front Elevation

General Layout and direction of front and rear - NTS