






Proposed Front Elevation

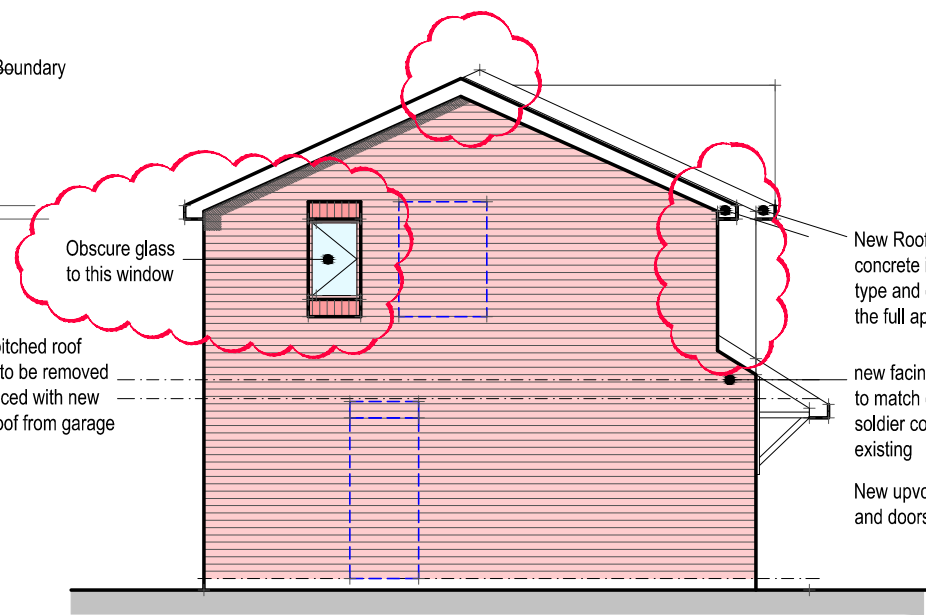


Proposed Side Elevation

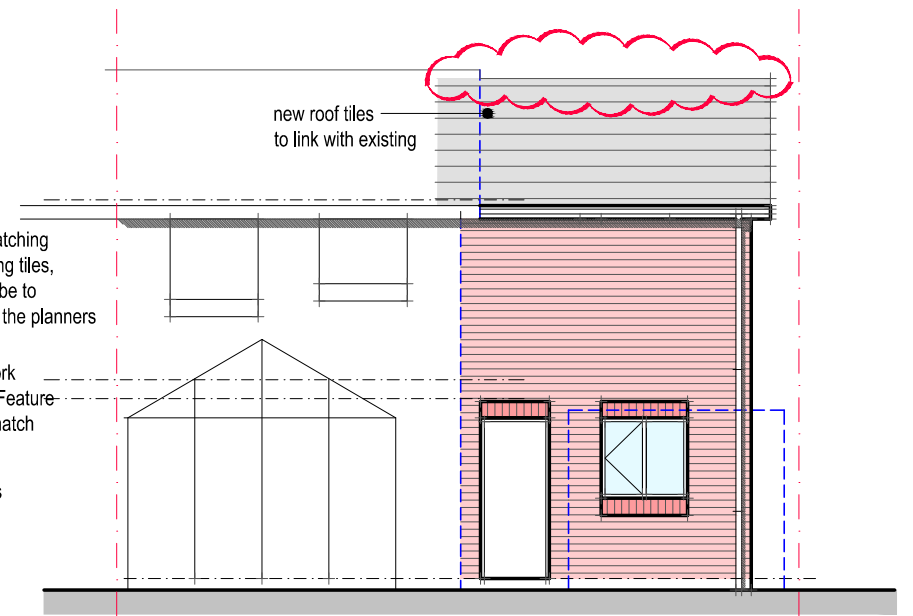


Proposed Rear Elevation

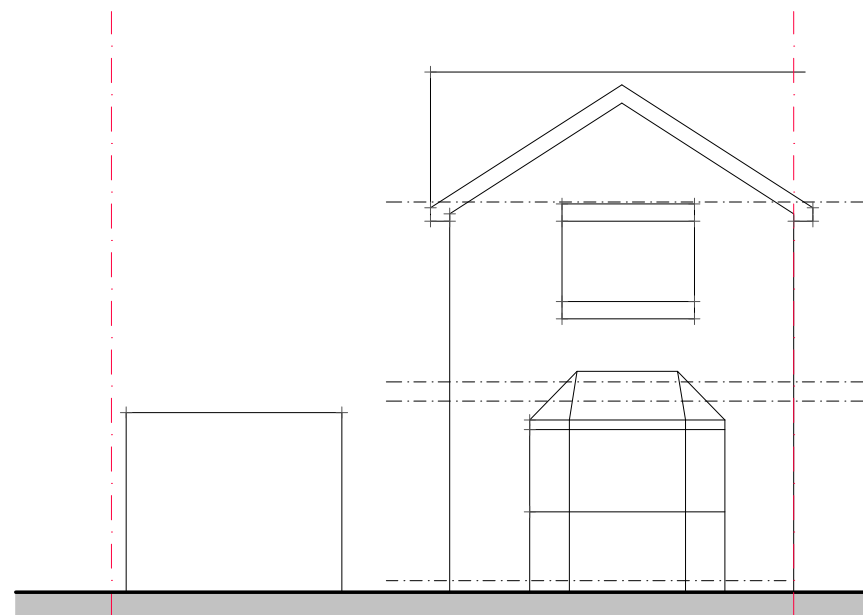

Existing Front Elevation

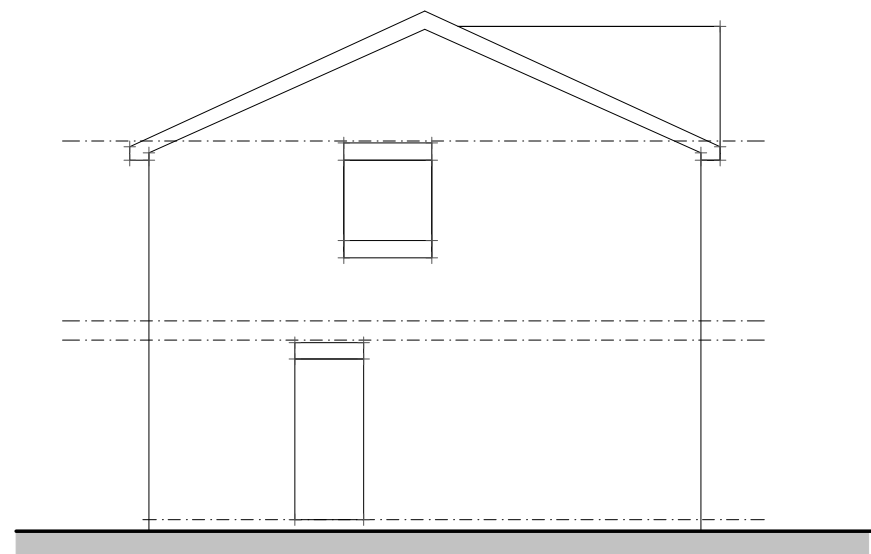

Existing Side Elevation

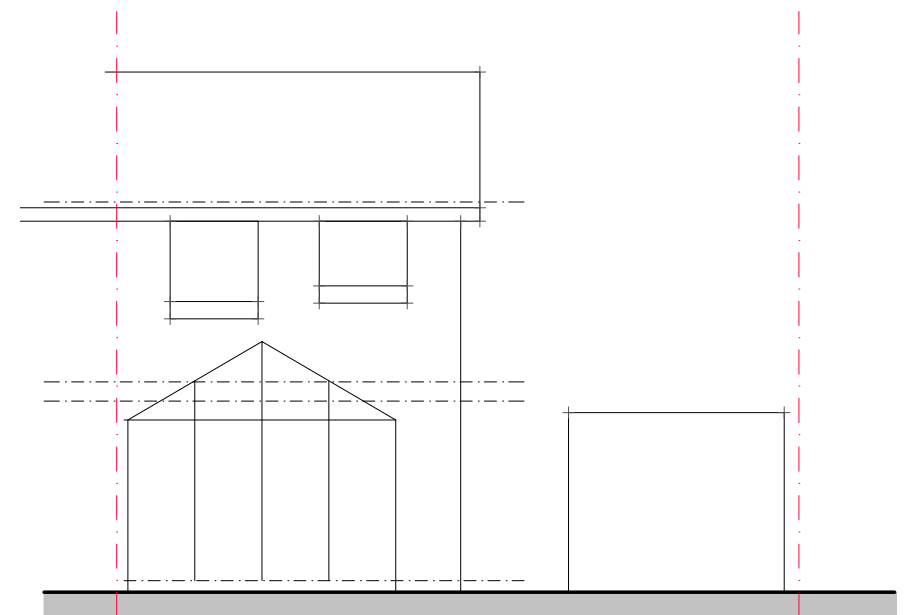

Existing Rear Elevation