



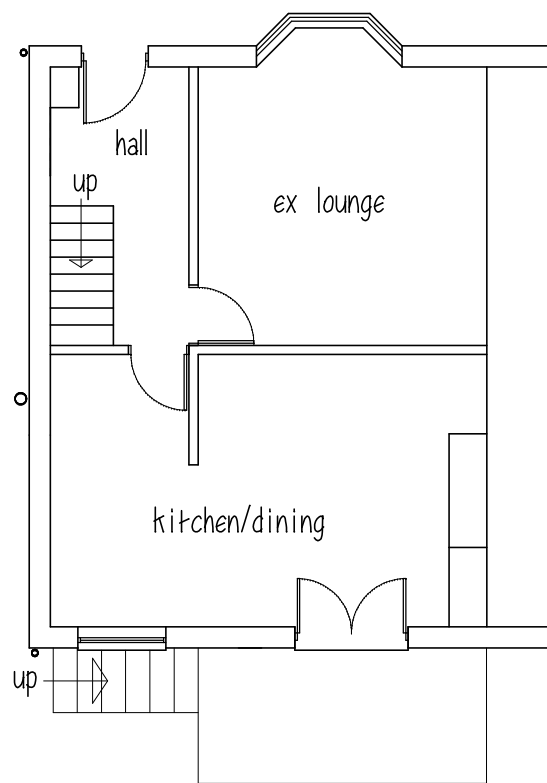


EX GROUND FLOOR

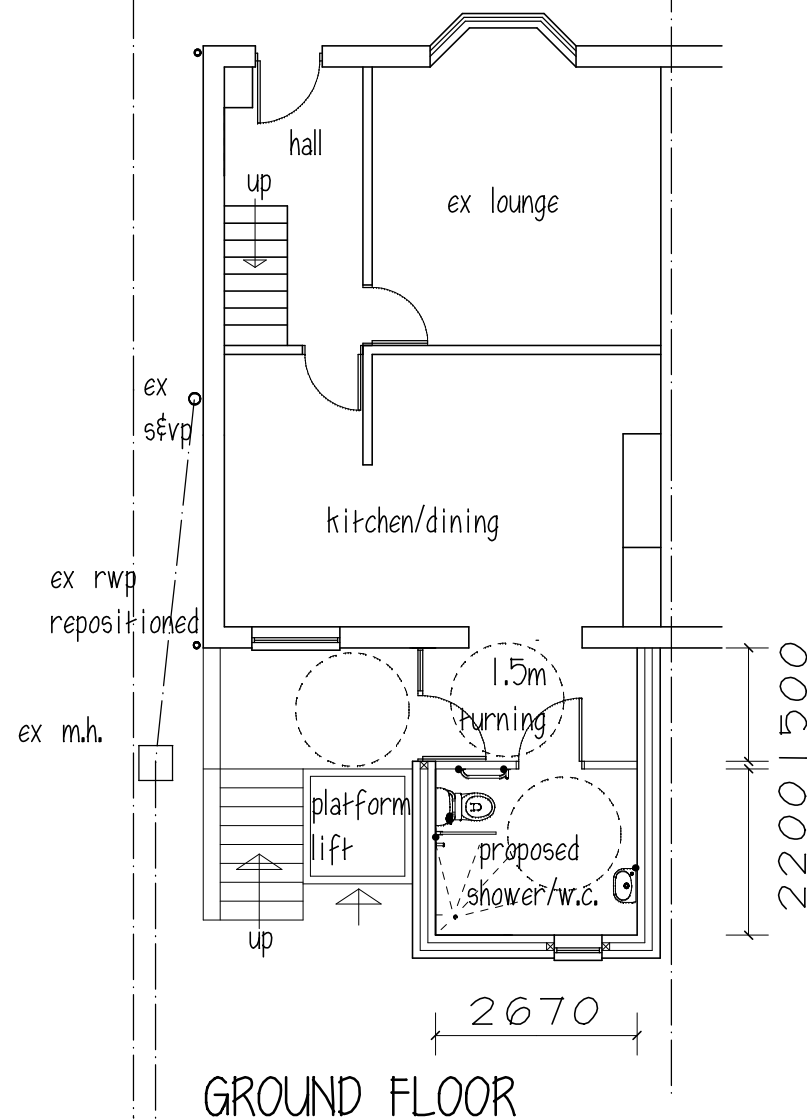


GROUND FLOOR


ROOF - concrete tiles to match  
WALLS - brick to match  
WINDOWS & DOOR - brown Upvc to match

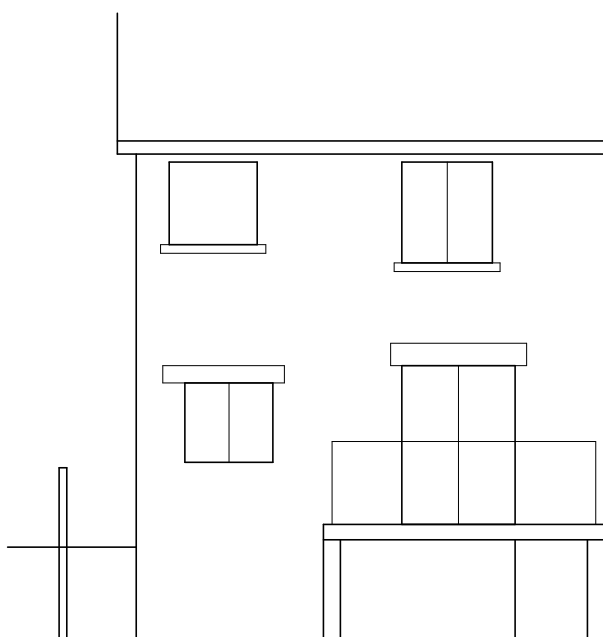


EX REAR ELEVATION

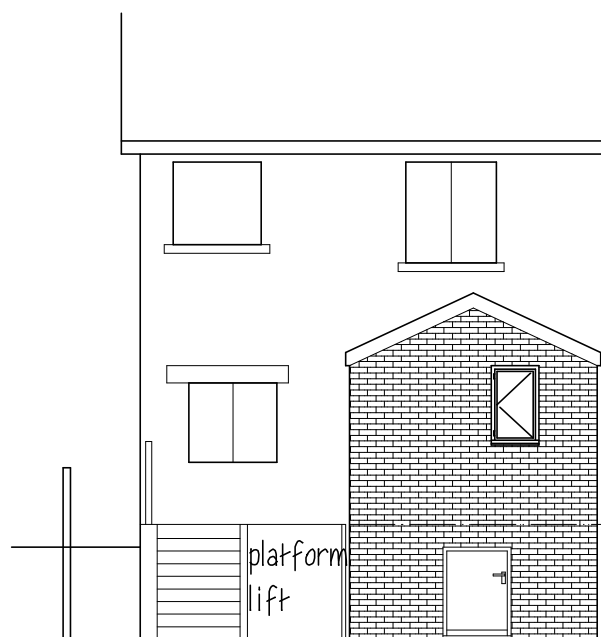

REAR ELEVATION

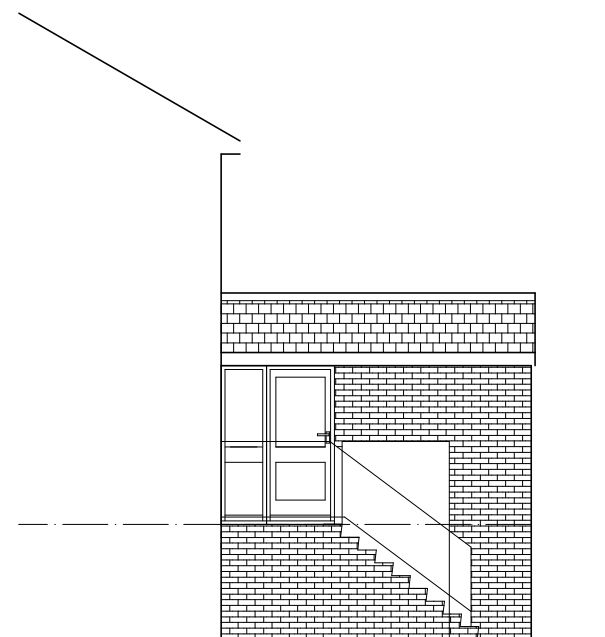

SIDE ELEVATION

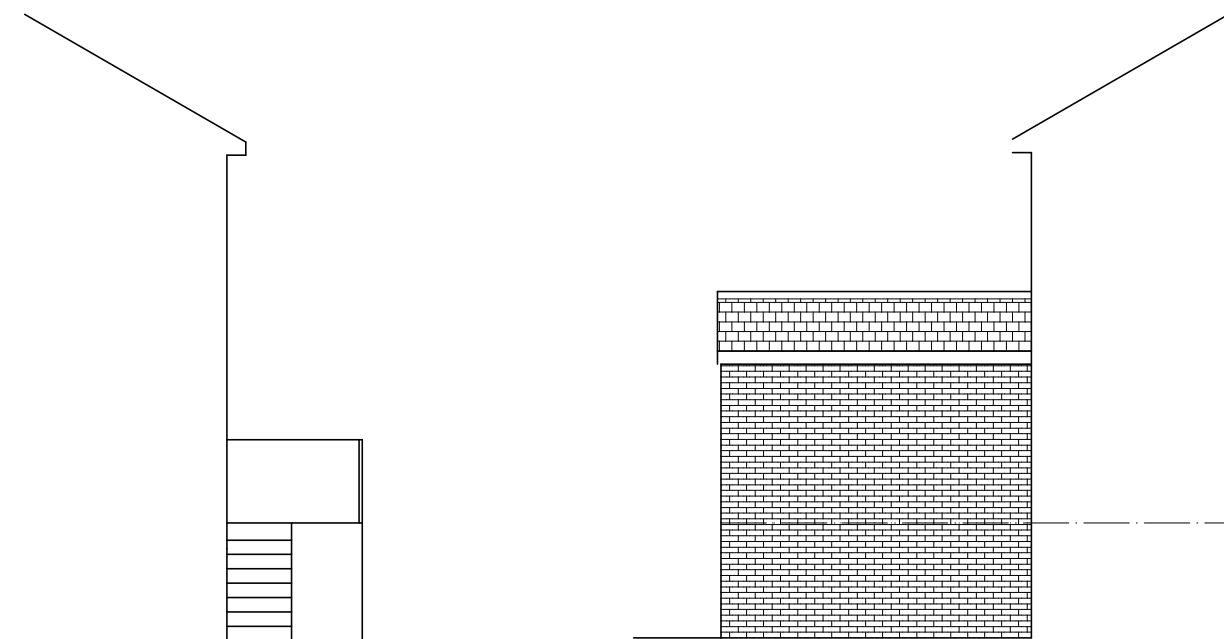

EX SIDE ELEVATION

SIDE ELEVATION

Mrs G NAYLOR

PROPOSED DISABLED  
REAR EXTENSION  
180 UPPER SHEFFIELD RD.  
BARNSELEY S70 4PS

PLAN & ELEVATIONS

1:100@A3 JULY 2021 Rev F

Peter Thompson

"Linwood"  
Barnsley Road  
Dodworth

Barnsley S75 3JR t&f. 01226 201391  
m. 07973251730  
e-mail peter-thompson@hotmail.co.uk

