
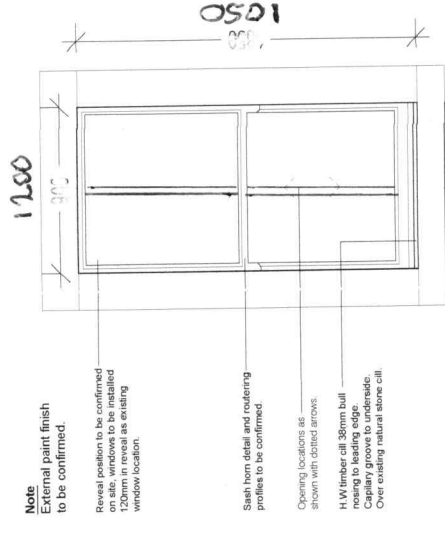
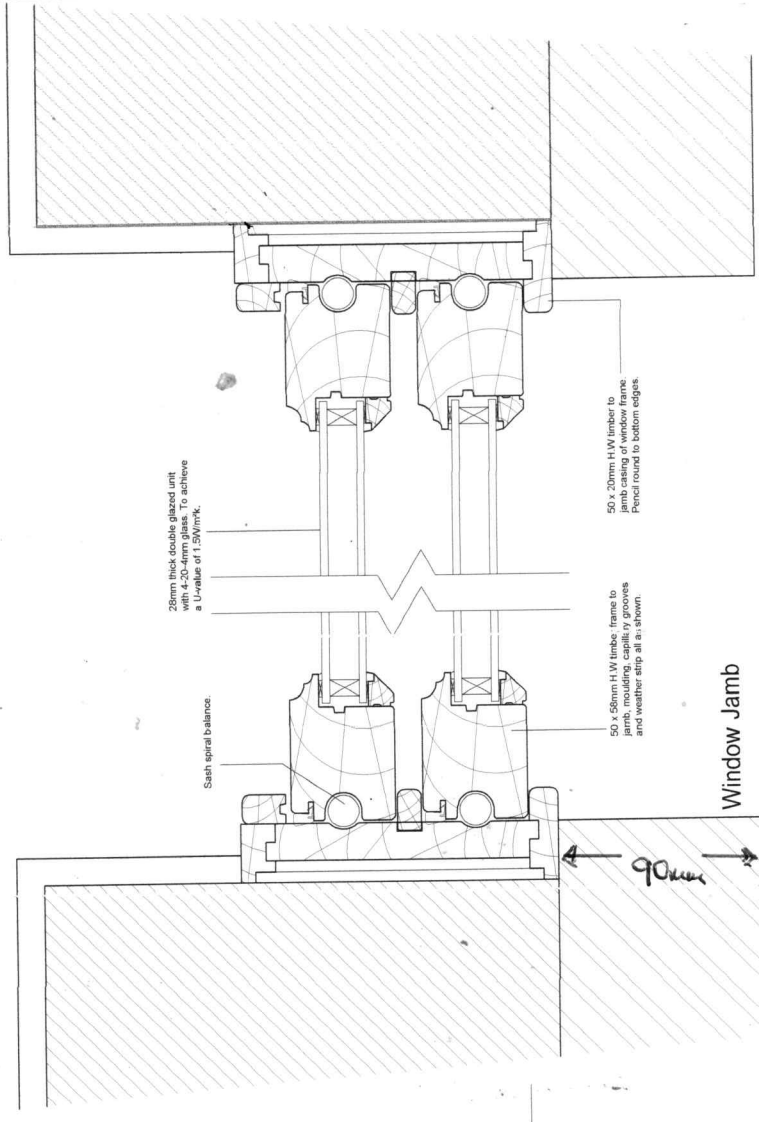


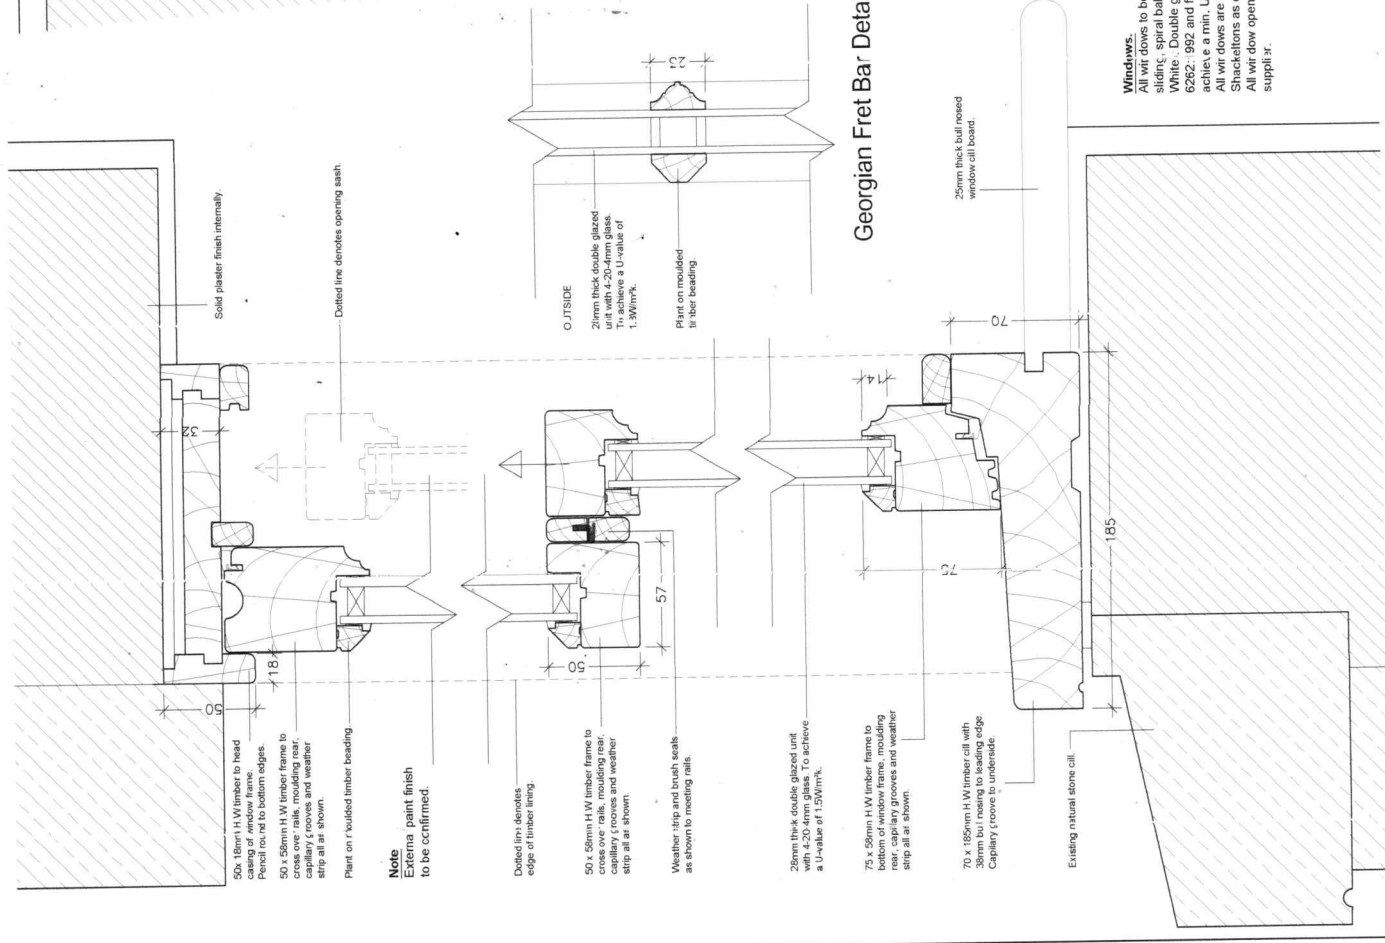

Client: **Mr M Driver**

Project: **24 Venn Road, Haverhill, Cambridgeshire**

Drawing

Timber Sash Window Details

Drawn by	Scale	Date	Apr '26	1:20A2
Checked by	Rev.	No.	134	01