


Front Elevation

1 : 100




Left Elevation

1 : 100

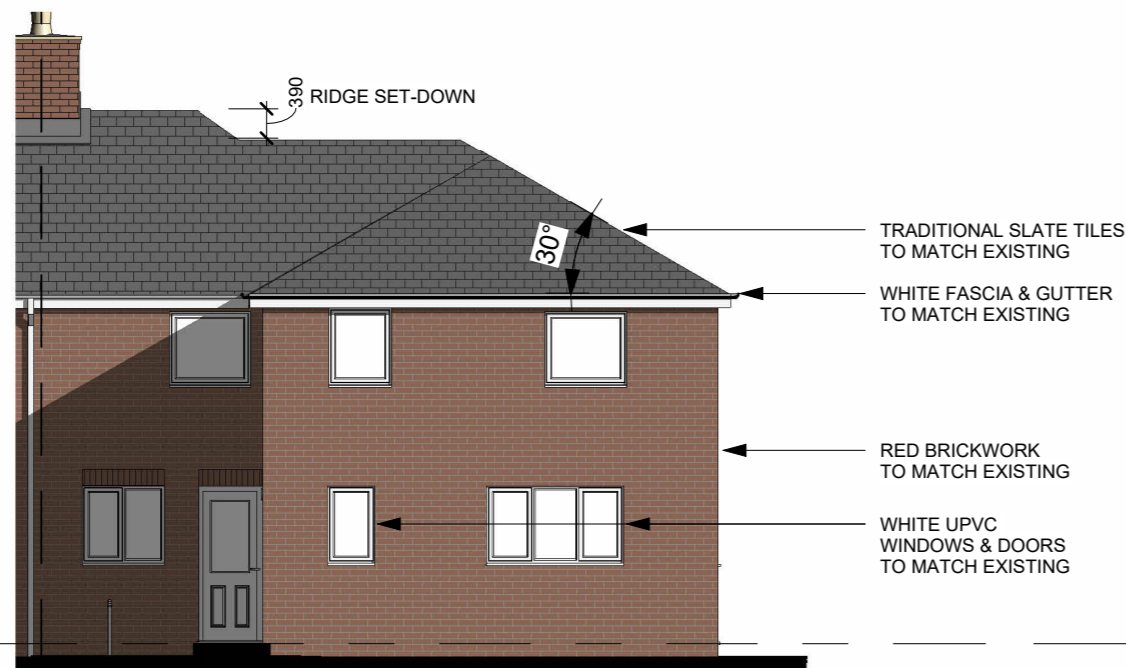

Rear Elevation

1 : 100

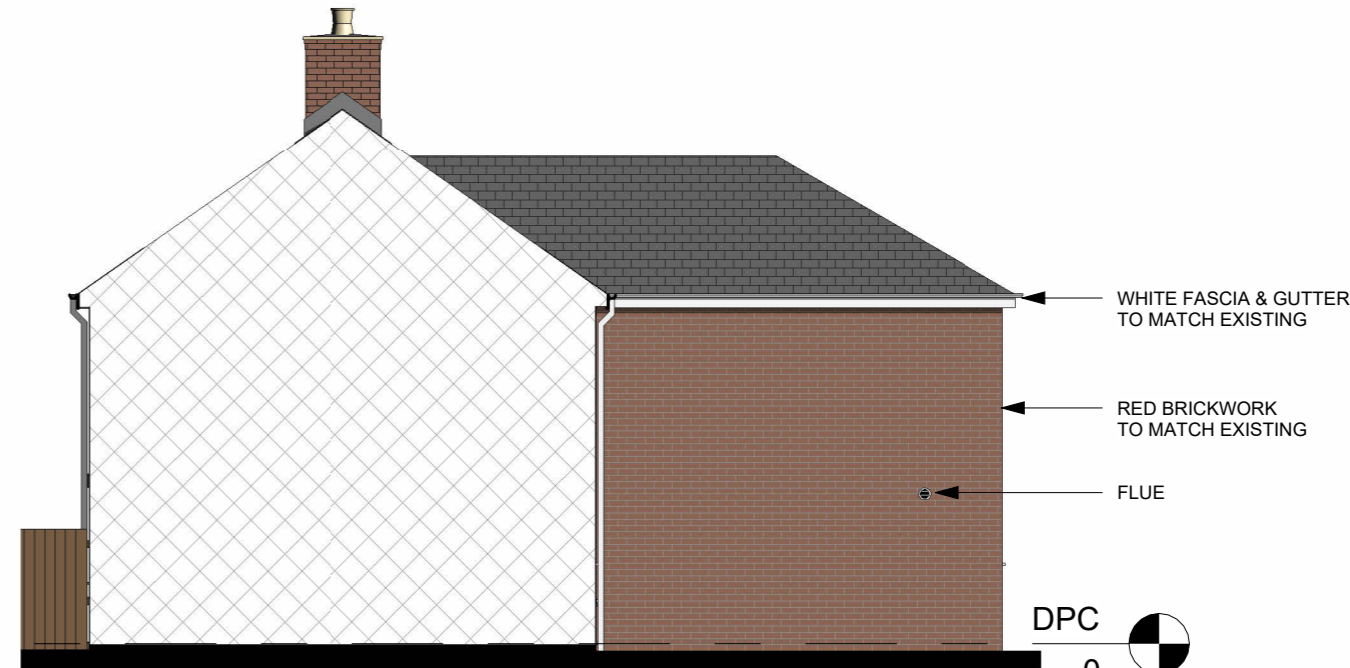

Right Elevation

1 : 100

Revision Note:

BMBC Comments Addressed

Scale	Drawn By	Date
1 : 100	BN	27.04.26

Drawing No.	Revision
NCBD- DSH- A103	B

Project Title
MR D SHIRT
 17 COLUMBIA ST, BARNESLEY. S70 4LE
PROPOSED EXTENSION

Drawing Title
Proposed Elevations
A3

NORTH CONSTRUCTION:
DESIGN & BUILD
from conception to completion
 26 Church St
 Gawber
 S.Yorks
 S75 2RH
 Tel: 01228 828972
 Mob: 07974116241
<https://benorth60.wixsite.com/nctb>