

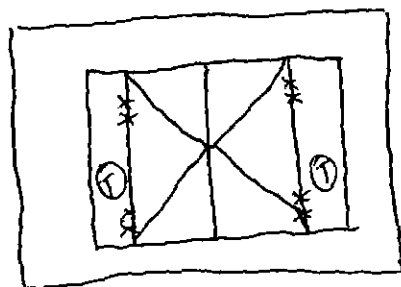
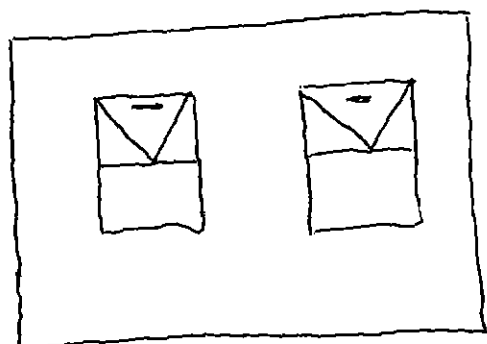


HOUSE WALL

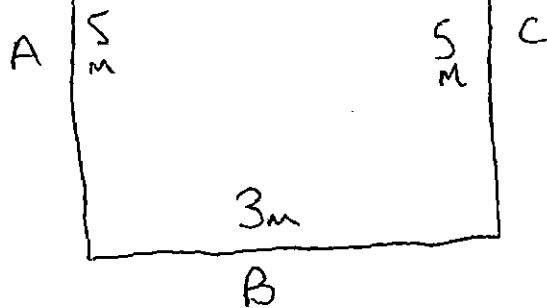

HOUSE WALL

Roof

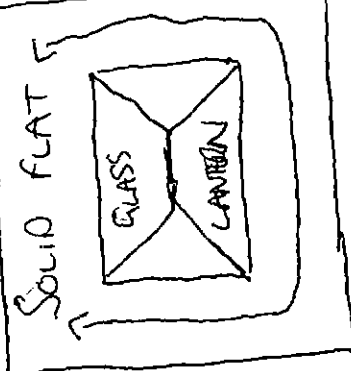

5m PROTECTION
3m WIDE
MAX HEIGHT AROUND 3m
EAVES HEIGHT 2.5m