
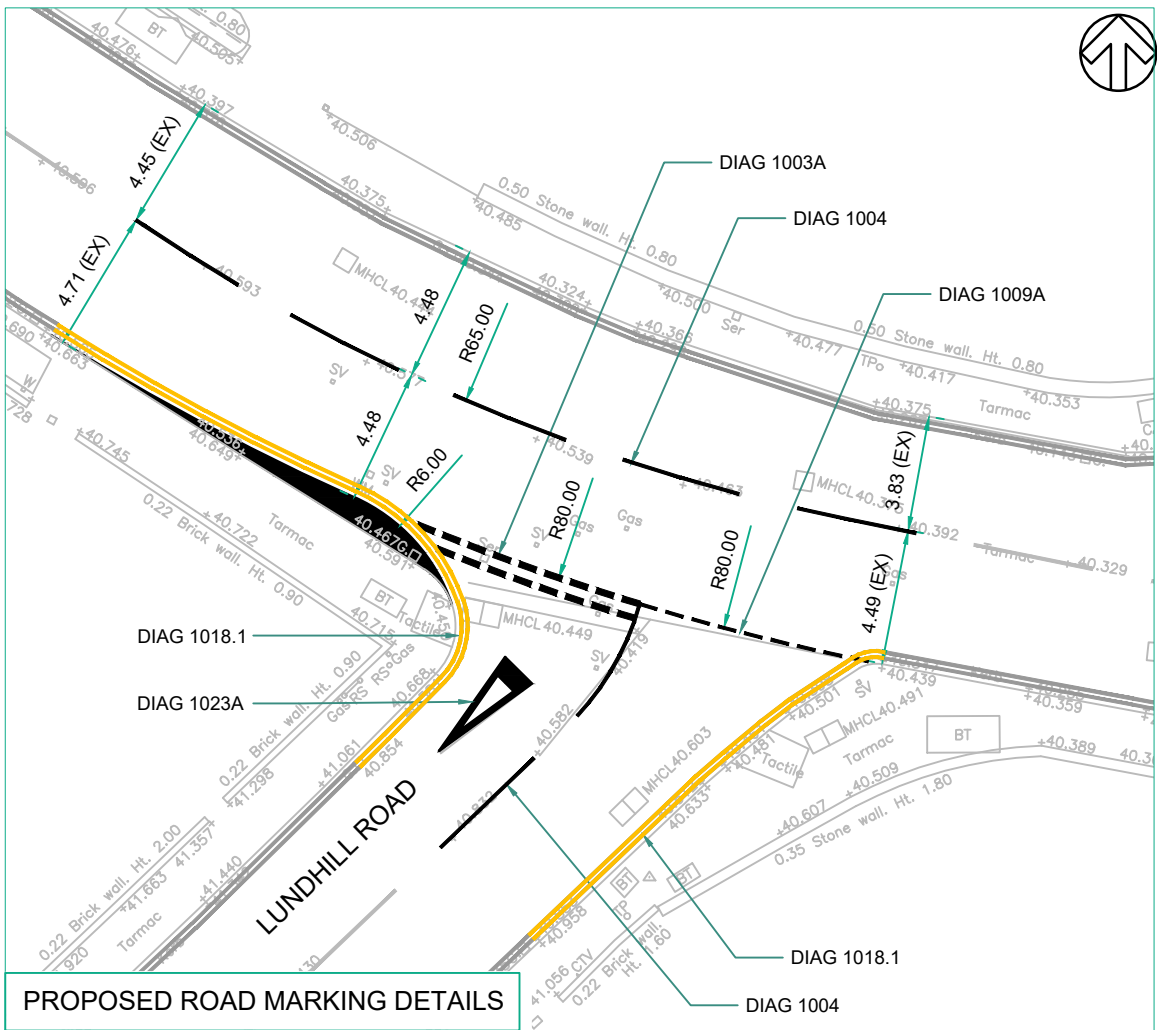
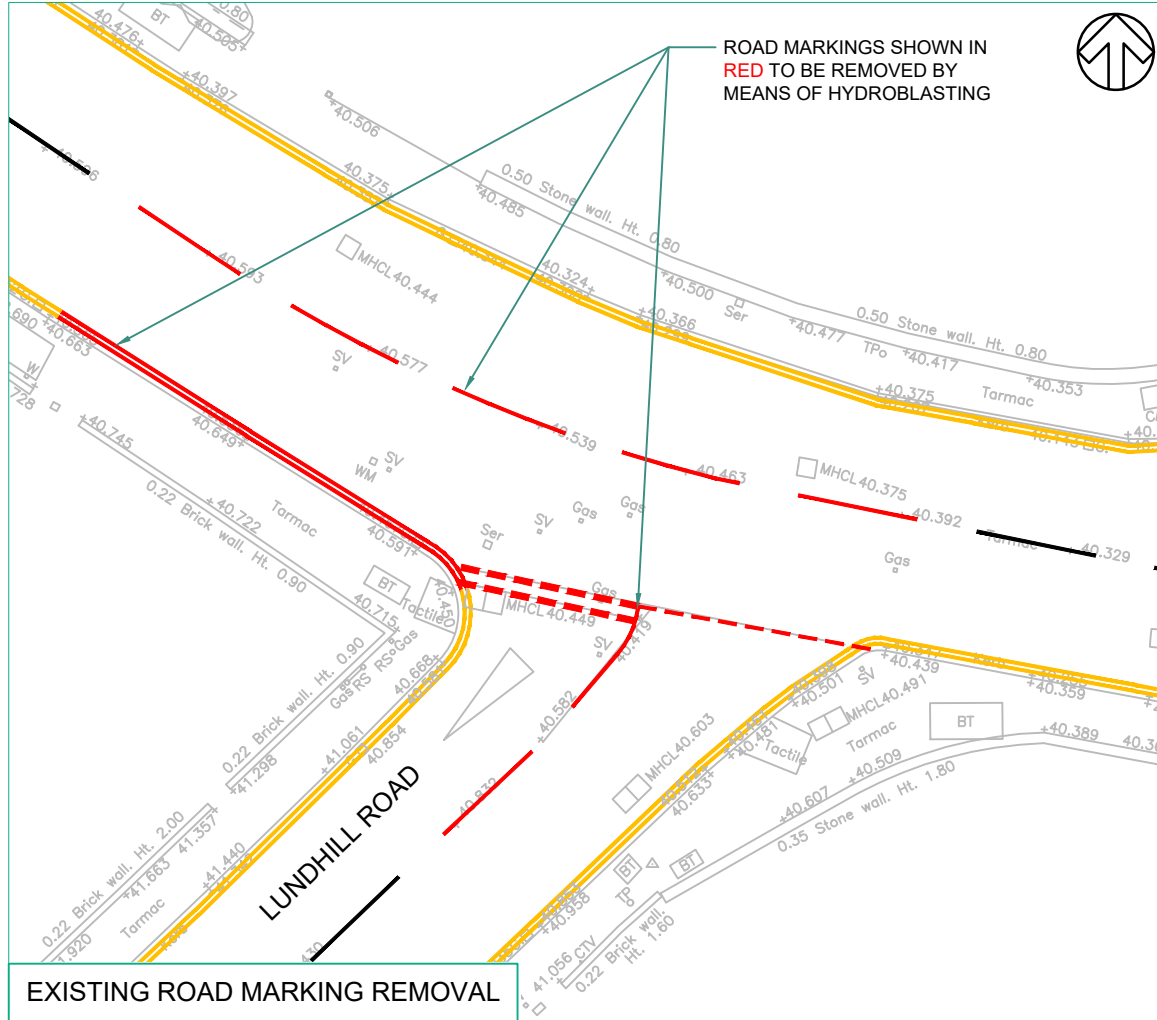


D:\ONEDRIVE\ATTP\22014 ? LUNDHILL ROAD, WOMBWELL\DRAWINGS\22014\_D\_001.DWG

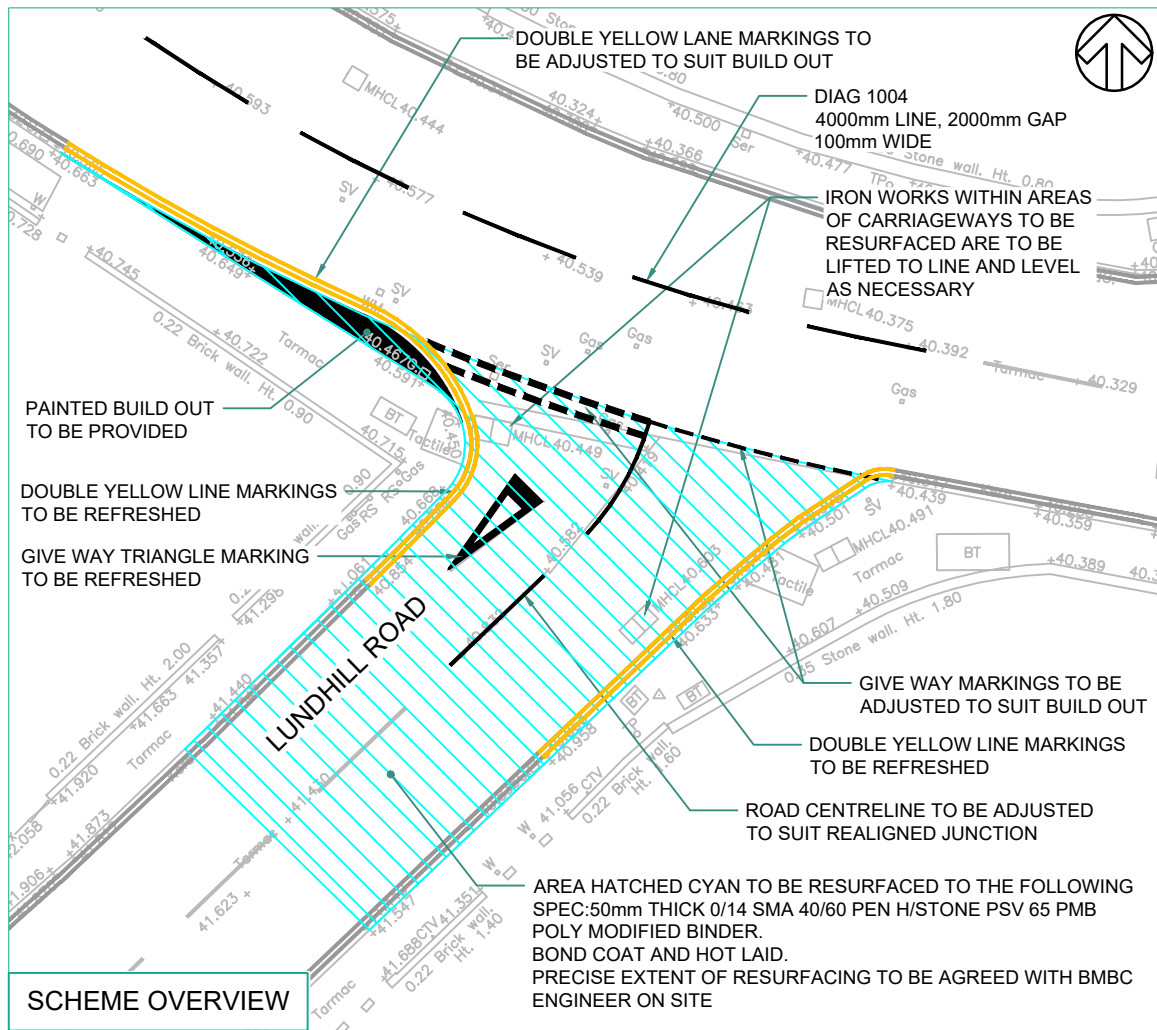

| ROAD MARKING SCHEDULE   |           |          |            |      |        |             |                                                         |
|---|-----------|----------|------------|------|--------|-------------|---------------------------------------------------------|
| DIAG NO   | LINE (mm) | GAP (mm) | WIDTH (mm) | SIZE | COLOUR | PERFORMANCE | COMMENTS                                                |
| 1003A   | 600       | 300      | 200        | -    | WHITE  | TYPE 1      | JUNCTION GIVE WAY MARKING, 300mm BETWEEN ROWS           |
| 1004   | 4000      | 2000     | 100        | -    | WHITE  | TYPE 1      | LANE OR CENTRE OF CARRIAGEWAY MARKING (LESS THAN 40mph) |
| 1009A   | 600       | 300      | 100        | -    | WHITE  | TYPE 1      | EDGE OF CARRIAGEWAY AT ROAD JUNCTION                    |
| 1018.1   | -         | -        | -          | -    | YELLOW | TYPE 1      | DOUBLE YELLOW LINES                                     |
| 1023A   | -         | -        | -          | 3750 | WHITE  | TYPE 1      | GIVE WAY TRIANGLE                                       |
| THE COLOUR OF PERMANENT ROAD MARKINGS SHALL BE AS DESCRIBED IN THE SCHEDULE ABOVE. ALL PERMANENT ROAD MARKINGS SHALL BE OF APPLIED THERMOPLASTIC SCREED MATERIAL TO BS EN 1436. APPLIED SCREED MARKINGS SHALL BE LAID 2 - 3mm THICK. THIS THICKNESS IS EXCLUSIVE OF SURFACE APPLIED SOLID GLASS BEADS. THE METHOD OF THICKNESS MEASUREMENTS SHALL BE IN ACCORDANCE WITH BS EN 1436 |           |          |            |      |        |             |                                                         |

DO NOT SCALE

NOTES

1) ALL DIMENSIONS ARE IN METRES UNLESS STATED OTHERWISE

2) ALL WORK IS TO BE CARRIED OUT IN ACCORDANCE WITH THE SPECIFICATION FOR HIGHWAY WORKS AND LOCAL AUTHORITY GUIDANCE

3) ALL ROAD MARKINGS AND SIGNAGE IS TO BE IN ACCORDANCE WITH TSRGD 2016 AND THE TRAFFIC SIGNS MANUAL

4) ALL EXISTING REDUNDANT LINING TO BE REMOVED BY HYDROBLASTING. ANY DAMAGE TO THE CARRIAGEWAY SURFACING AS A RESULT OF THE HYDROBLASTING WILL RESULT IN THE NEED FOR FULL WIDTH CARRIAGEWAY RESURFACING FOR THE EXTENT OF THE SCHEME

5) IF PLANNING OPERATIONS ARE REQUIRED THE CARRIAGEWAY IS TO BE JOINTLY INSPECTED AND THE EXTENTS OF ANY ADDITIONAL DEEP PATCHING / PLANNING IS TO BE AGREED WITH BARNSELY MBCS HIGHWAY ENGINEER. COSTS TO BE BORNE BY THE DEVELOPER.

|     |            |    |                          |     |     |
|-----|------------|----|--------------------------|-----|-----|
| A   | 21/02/2022 | TS | UPDATED TO BMBC COMMENTS | AT  | AT  |
| -   | 30/05/2022 | TS | FIRST ISSUE              | AT  | AT  |
| REV | DATE       | BY | DESCRIPTION              | CHK | APP |

DRAWING STATUS:

FOR INFORMATION ONLY

AIMEE THOMPSON  
TRANSPORT  
PLANNING

CLIENT:

MILLER HOMES

ARCHITECT:

N/A

PROJECT:

LUNDHILL ROAD  
WOMBWELL

TITLE:

JUNCTION IMPROVEMENT SCHEME

|                                      |                                    |                             |
|--------------------------------------|------------------------------------|-----------------------------|
| SCALE @ A3: <div>1:250</div>         | CHECKED: <div>AT</div>             | APPROVED: <div>AT</div>     |
| CAD FILE: <div>22014_D_001.dwg</div> | DESIGN-DRAWN: <div>TS</div>        | DATE: <div>30/05/2022</div> |
| PROJECT No: <div>22014</div>         | DRAWING No: <div>22014/D/001</div> | REV: <div>A</div>           |

© Aimee Thompson Transport Planning Ltd

T: 07507 342334 E: aimee@at-transportplanning.co.uk