



FIRST FLOOR



FRONT ELEVATION

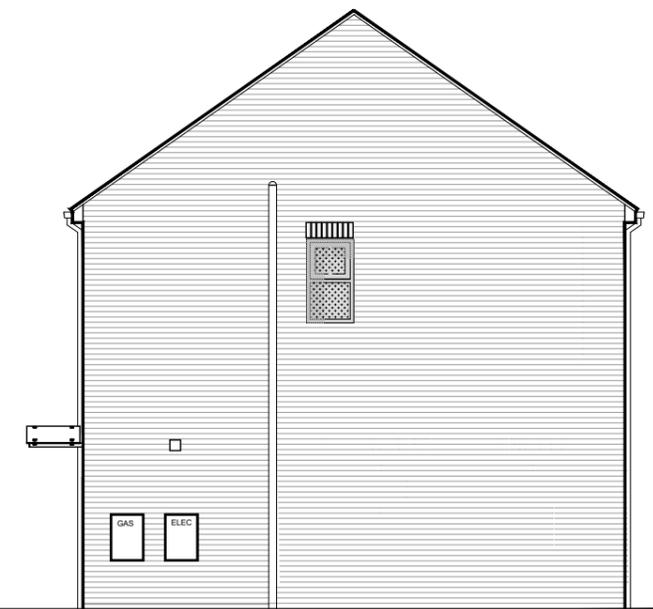


SIDE ELEVATION

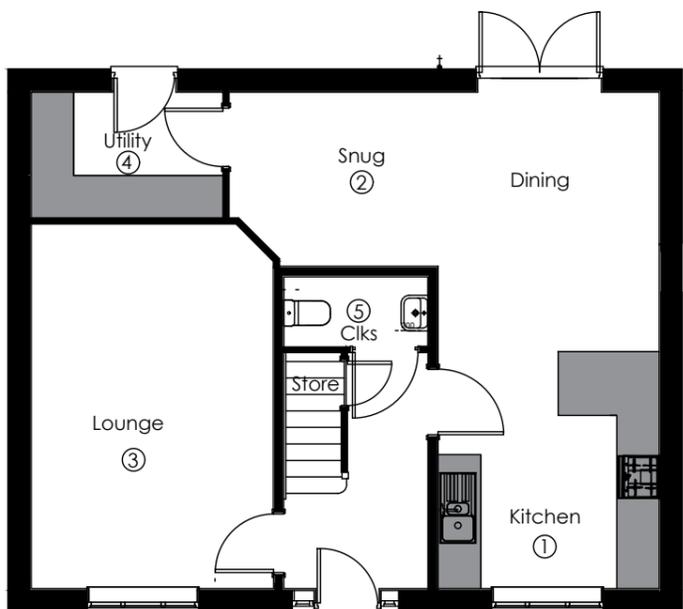

GROUND FLOOR



REAR ELEVATION

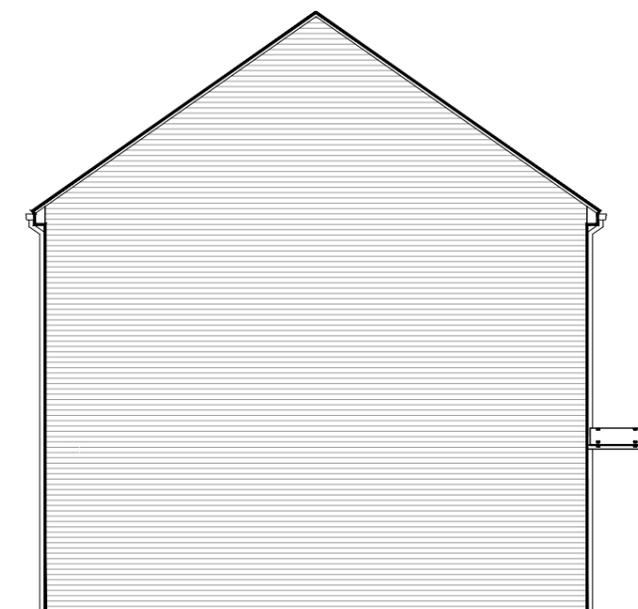

SIDE ELEVATION

HOUSE TYPE CODE- <b>MY 06-V2-4</b>	<b>1350SQ.FT</b>	TITLE- <b>PLANNING BRICK GABLE</b>		SCALE- <b>1:100@A3</b>	DRAWN BY- <b>AN</b>	strata homes limited, quay point, lakeside, doncaster, DN4 5PL  www.stratahomes.co.uk T 01302 308508 F 01302 308501	homes by 
RANGE- <b>#MAKEITYOURS</b>		SHEET No.- <b>13</b>	REV- <b>-</b>	DATE- <b>JAN 17</b>	CHECKED - <b>GS</b>		