


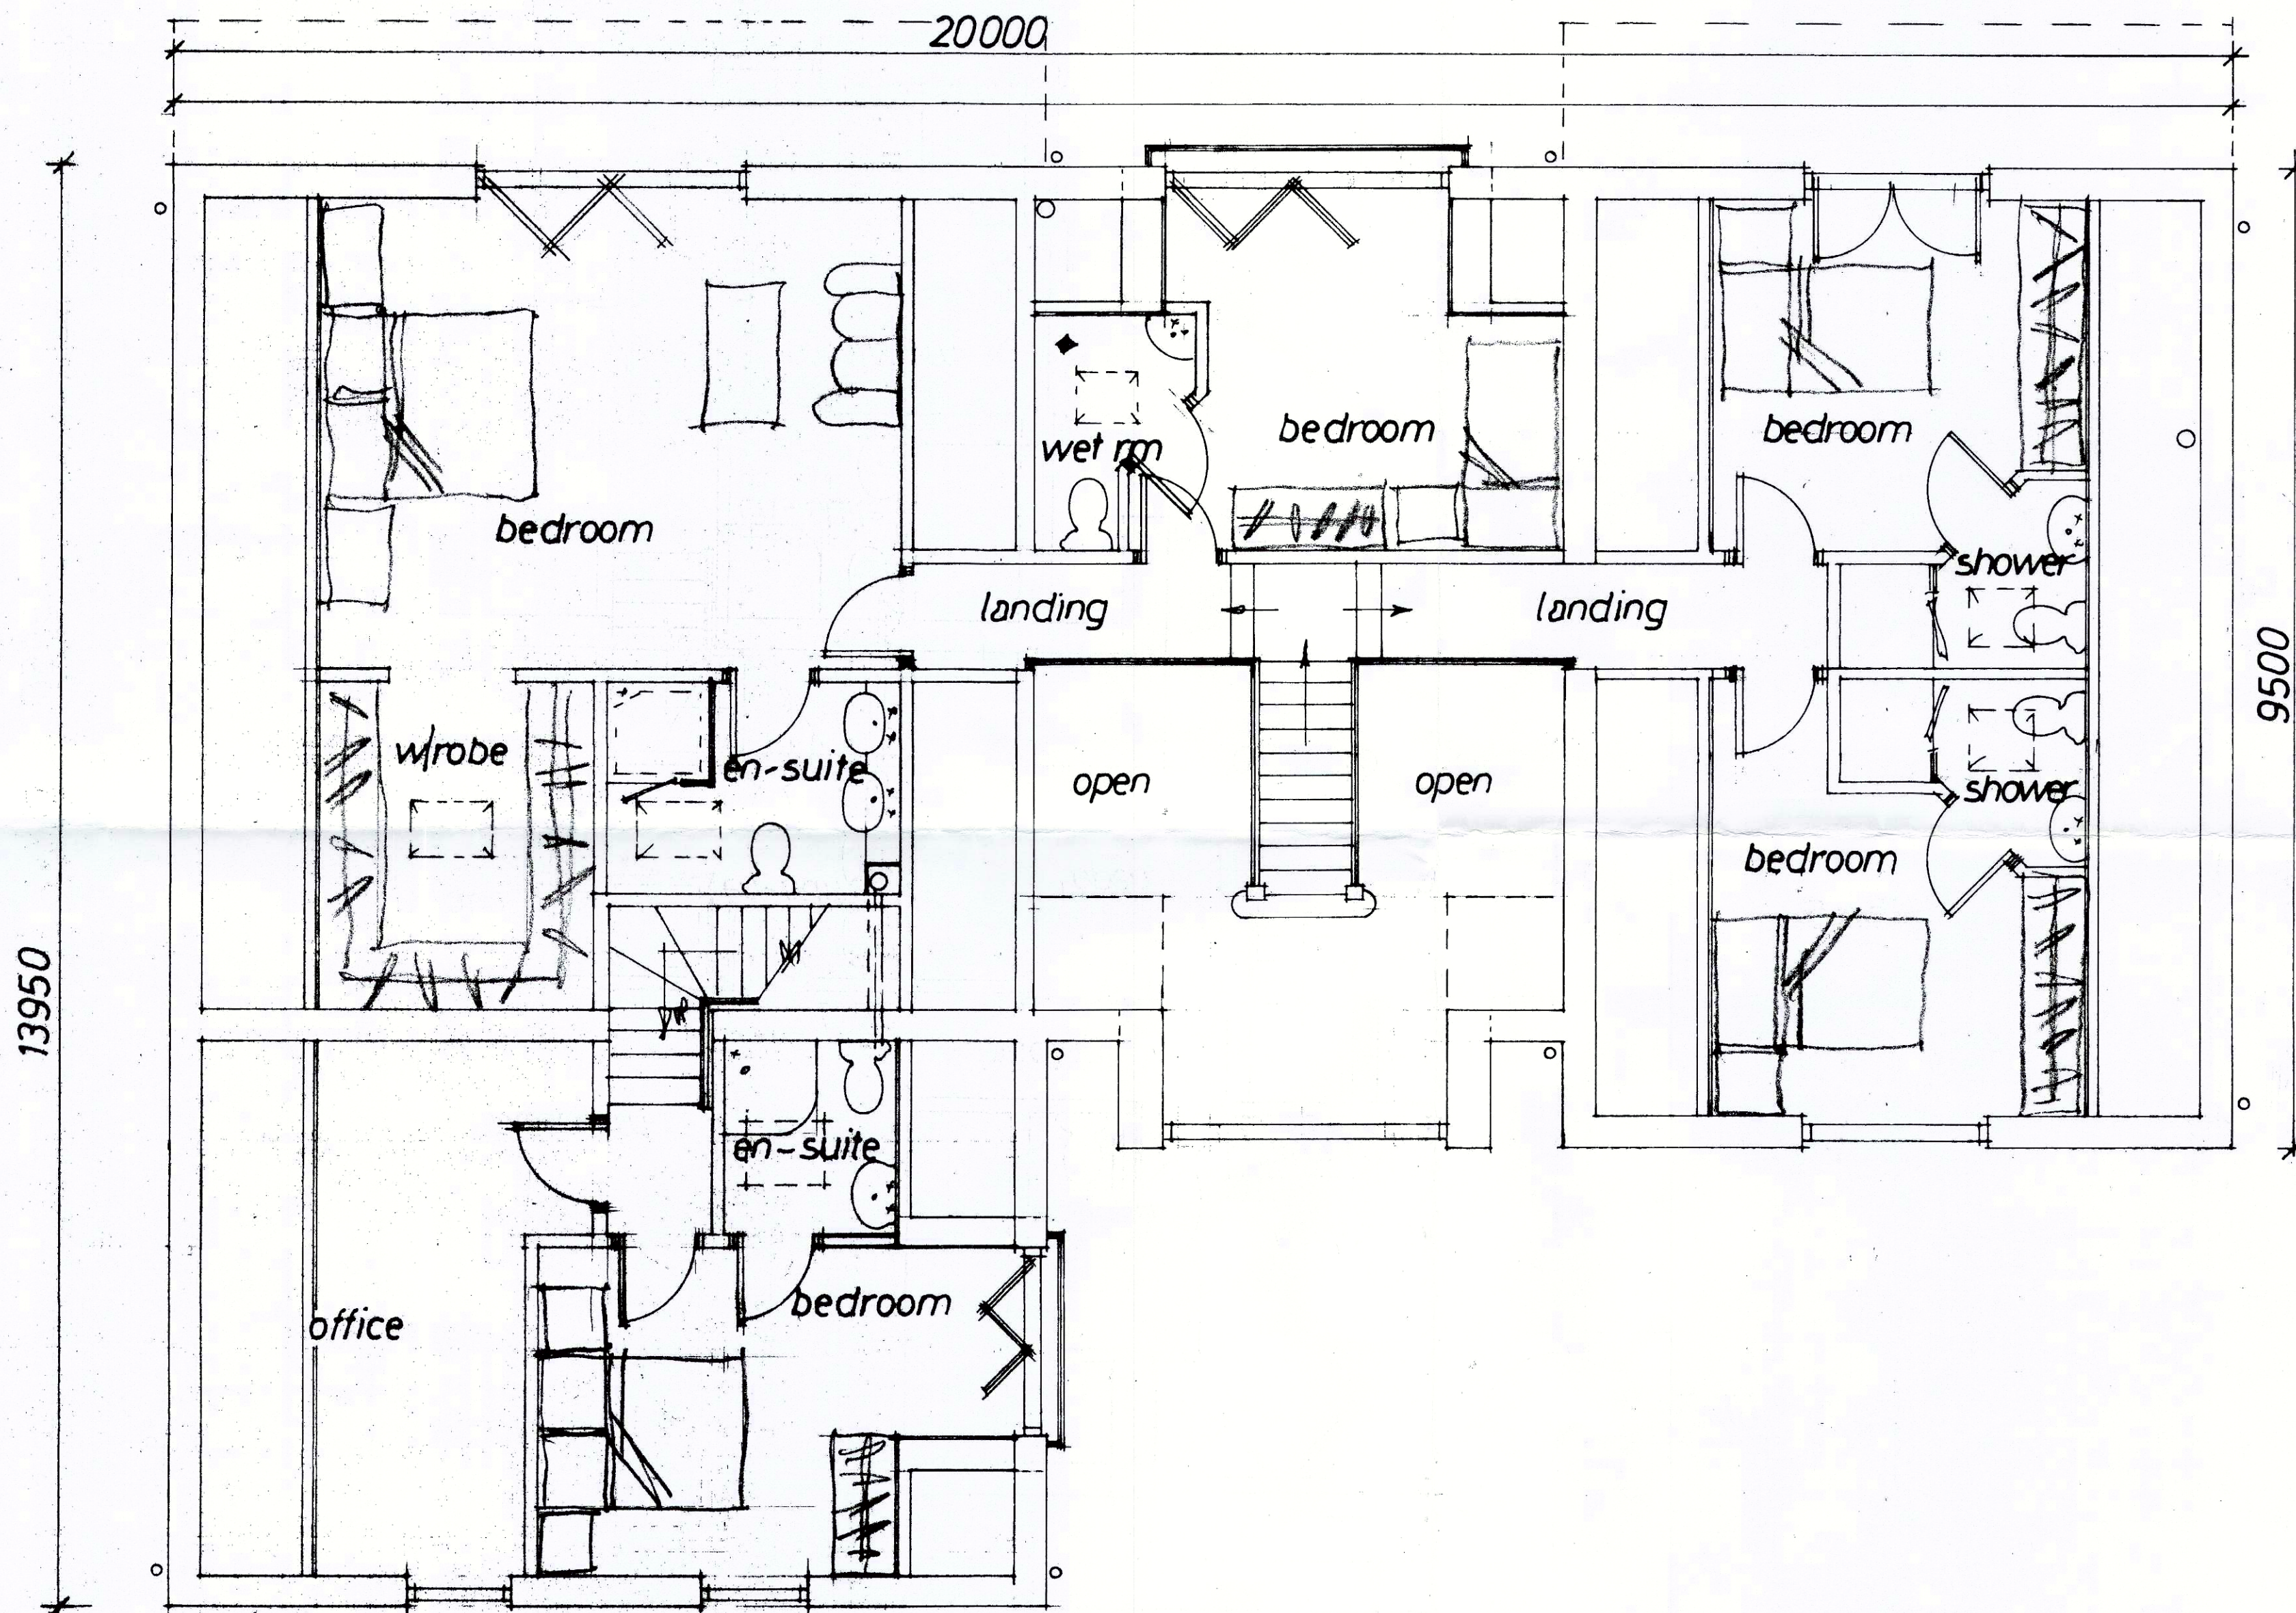

B	FRONT PROJ. REDUCED	09/22
A	RE-DRAWN	08/22
Rev	Notes	Date

Garry Greetham Associates Residential Design Consultant Westwood House 18 Carr Lane Tankersley Barnsley S75 3BE Tel(01226)746573	
PROJECT	Detached Dwelling
CLIENT	Mr. Damian Clowery
TITLE	First Floor Layout
ADDRESS	"Bank View", Green Moor Road, Wortley, Sheffield, S35 7DQ
DRAWN BY	ggg
SCALE	1:50 @ A2 DATE Jul 21
DRAWING No	965-05
Member of the Chartered Institute of Architectural Technologists	