



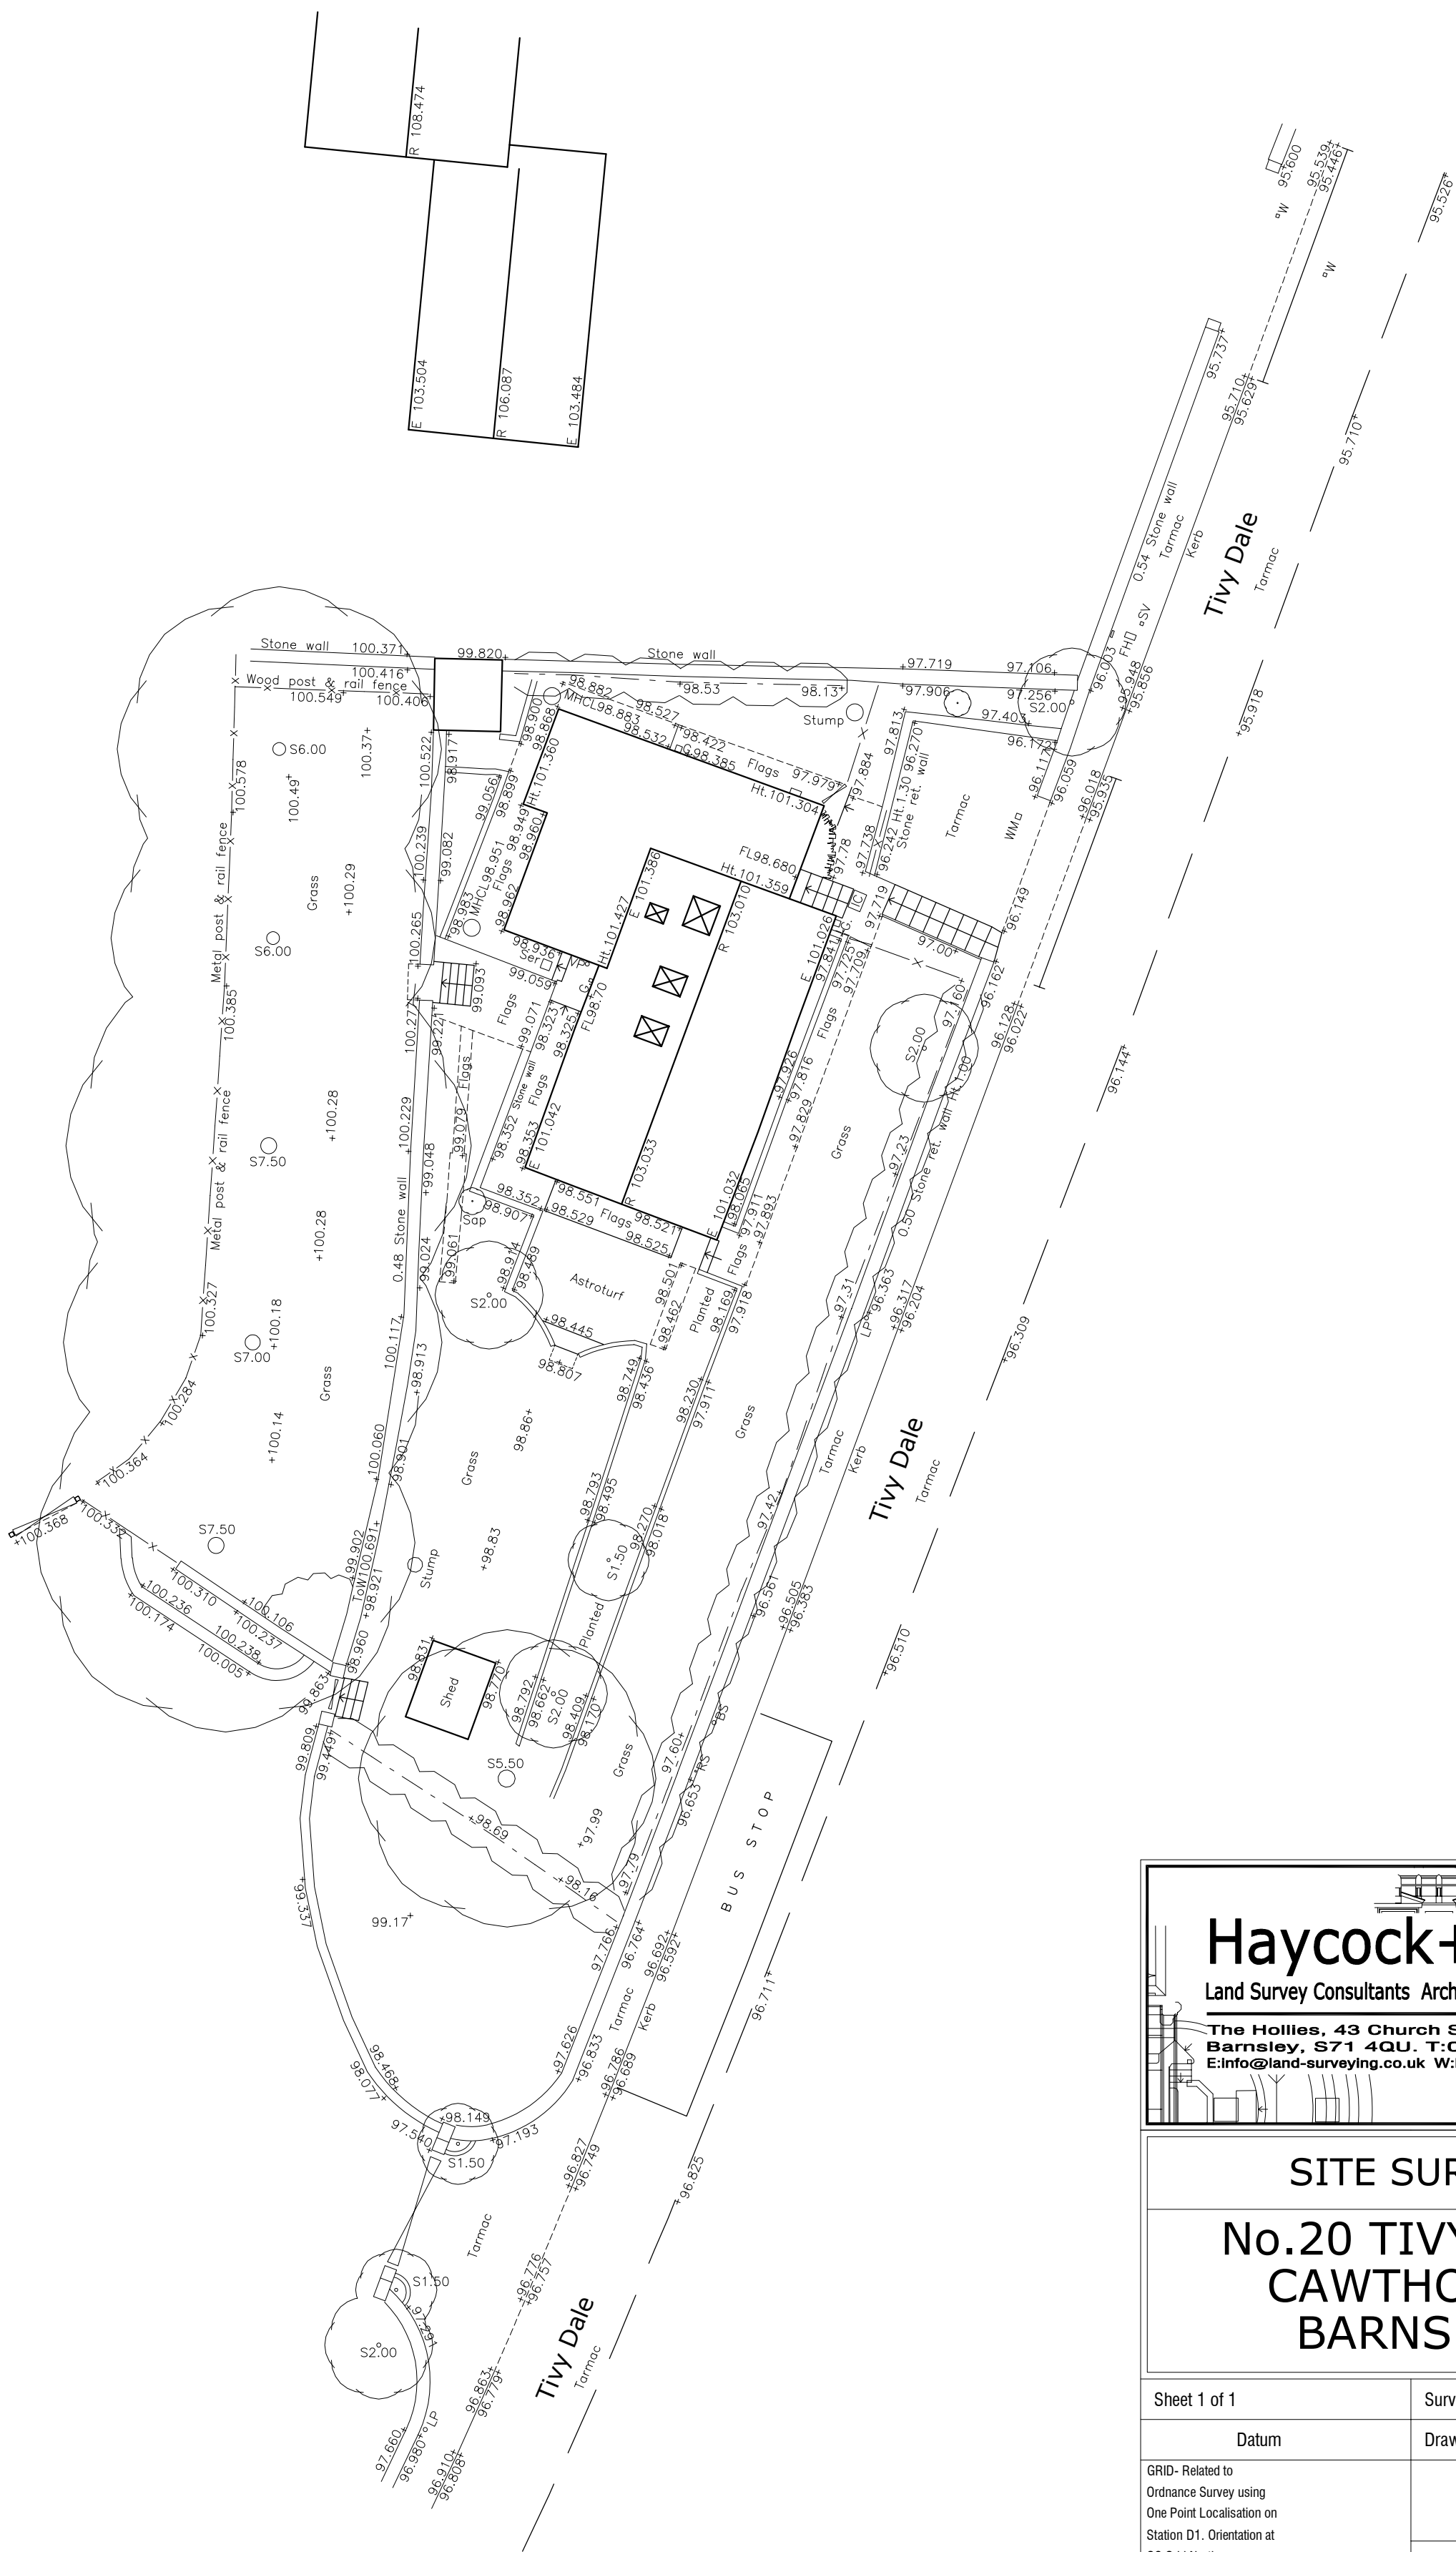

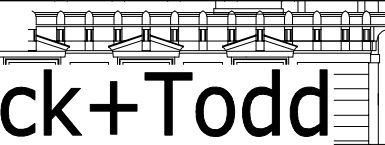

Haycock+Todd

Land Survey Consultants Architectural Surveyors

**The Hollies, 43 Church Street, Royston,
Barnsley, S71 4QU. T:01226 709630
E:info@land-surveying.co.uk W:land-surveying.co.uk**