


F. Meter positions identified.	04.02.19
E. Wn6 revised, Wn9 added	18.08.15
D. Wn8 over Front door revised, Wn6 moved.	15.04.15
C. Side bathroom window 6 revised.	20.03.15
B. Verge detail note revised.	22.10.13
A. SVP tile vent added. Kitchen/Utility revised Wn doors revised to suit.	23.09.13



FRONT ELEVATION

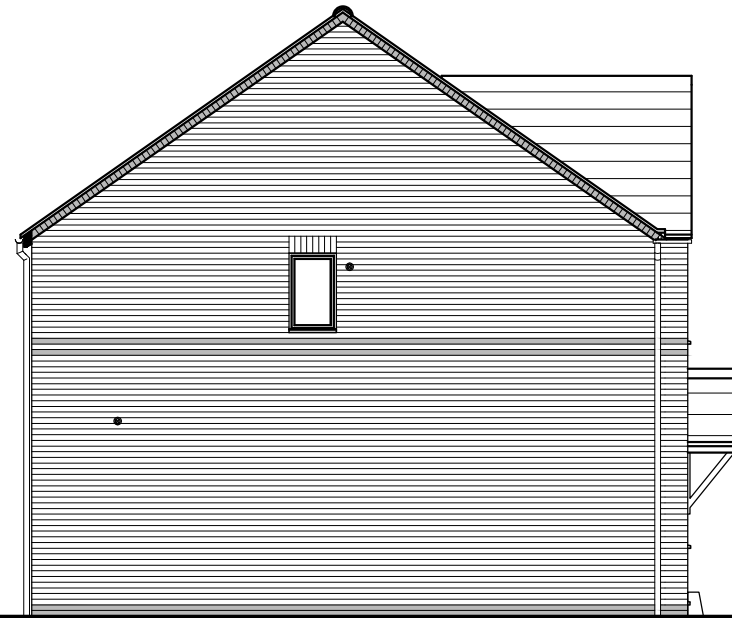

SIDE ELEVATION

FEATURES

- * Rolled profile roof tiles.
- * Dry verge detail.
- * Exposed rafter feet at eaves.
- * Flat brick soldier arches.
- * Cottage style windows with horizontal glazing bar.
- * Brick cills.
- * Cottage style main entrance door, with dual pitch canopy over on "gallows brackets"
- * Triple band course at FF window cill level, cill omitted
- * Brick quoins to corner and render on selected plots
- * Vertical panel garage door
- * Dark brick below DPC



REAR ELEVATION



SIDE ELEVATION



Client: **GLEESON HOMES & REGENERATION**

Project: **HOUSE TYPE DRAWING**

Title: **TYPE 405 ELEVATIONS (RURAL 13)**

Scales: 1:100 @ A3 Cad ref :

Drawn: Checked: Date: July 2010

Drawing no. **13/405 -9** Rev. **F**