


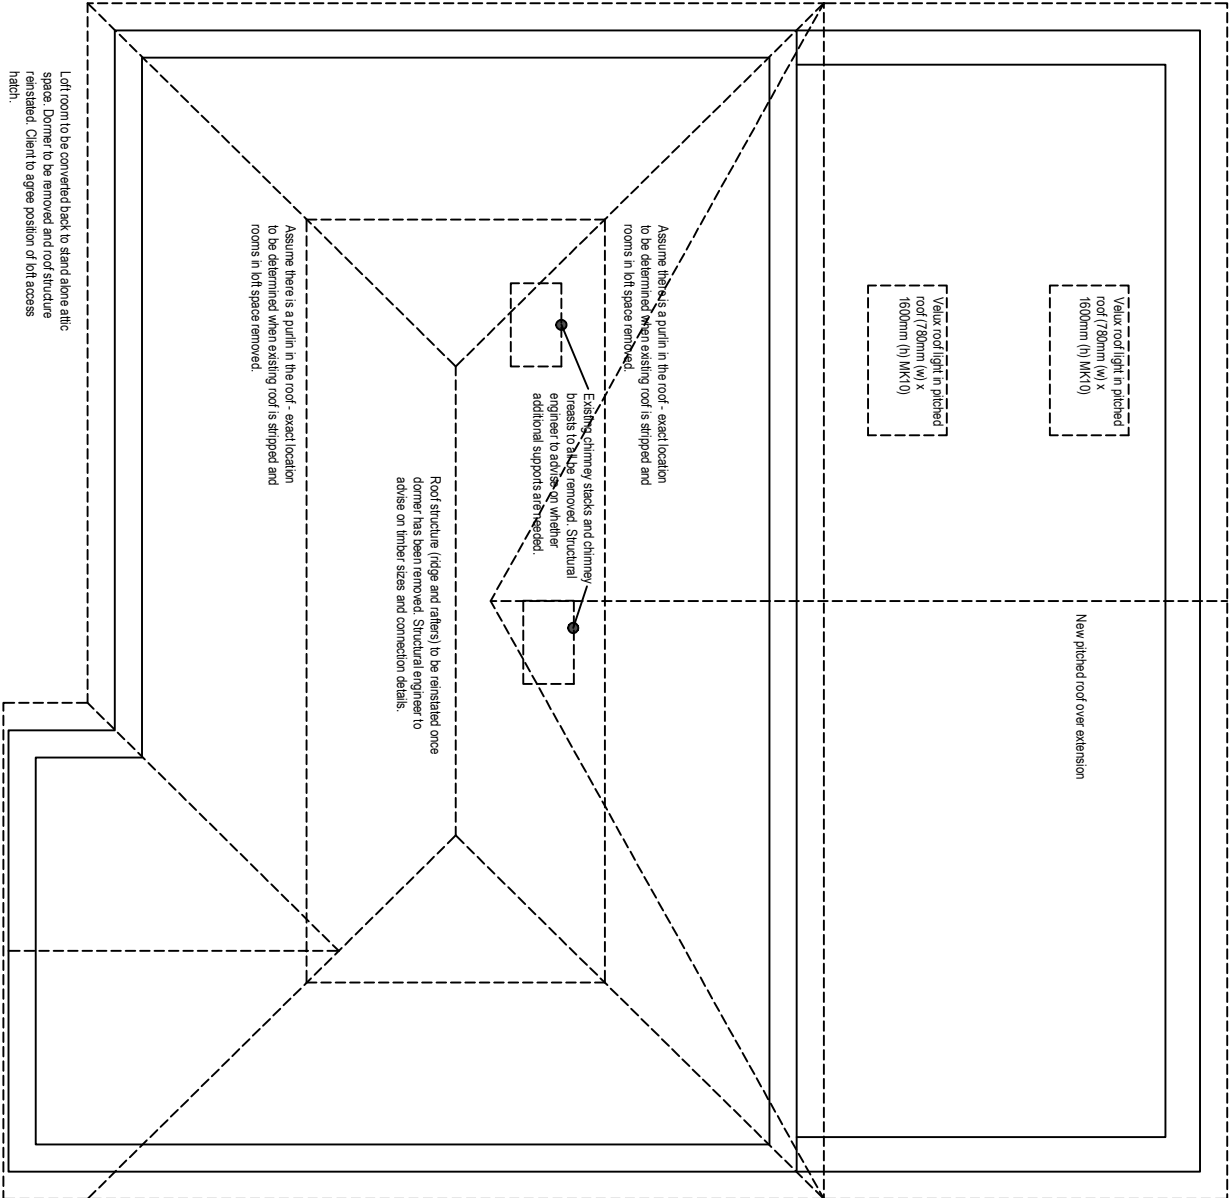

For Planning



LCH Architectural Designs | Mansfield | Nottinghamshire
Mob: 07808559519
Email: jnysey@lcharchitecturaldesigns.co.uk
Website: www.lcharchitecturaldesigns.co.uk

PROJECT

Mr and Mrs Harford
128, Kersforth Hill Road, Barnsley, S70 6RG


TITLE

Proposed Loft Floor Plan

SCALE	DATE
1/75 @ A3	26.02.2024
DRAWN BY	
L.C.Hanson	
DRAWING NO	REVISION
02.03	

PROPOSED LOFT FLOOR PLAN

Do not scale off these drawings. All measurements should be checked on site.

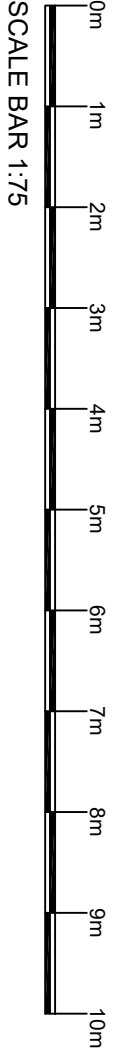

SCALE BAR 1:75