

TESCO LAND

TESCO

Path (um)

Dry Canal

Existing Dry Canal

Proposed Service Road

Unit 3
810 sq.m.
8,700 sq.ft.

Unit 4
810 sq.m.
8,700 sq.ft.

Unit 5
810 sq.m.
8,700 sq.ft.

Unit 2
1,200 sq.m.
13,000 sq.ft.

Unit R1
Unit R2
Fast Food

Unit 1
557 sq.m.
6,000 sq.ft.

Robert Wilson Carpets

Service Yard
Extended

28.0m turning circle

Keel Inn
(PH)


BLEACHCROFT WAY

139 car parking spaces

Bleachcroft Way

B & Q
CAR PARK

B & Q

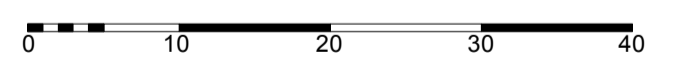

htarchitects
York Place Studio
8 Britannia Street
Leeds, LS1 2DZ

T: 0113 244 3457
E: info@htarchitects.co.uk
www.htarchitects.co.uk

Client
Stainsby Grange (Wombwell) Limited.

Project
**Proposed Conversion of Existing Units and
New Drive Through Restaurants at
Wombwell Lane, Barnsley.**

Drawing title
Overall Site Layout.

Drawn By **tjc** Checked By **--**

Scale **1:500 @ A1** Date **13th Nov 2013**

Drawing no **A945.PL.04** Revision **--**