


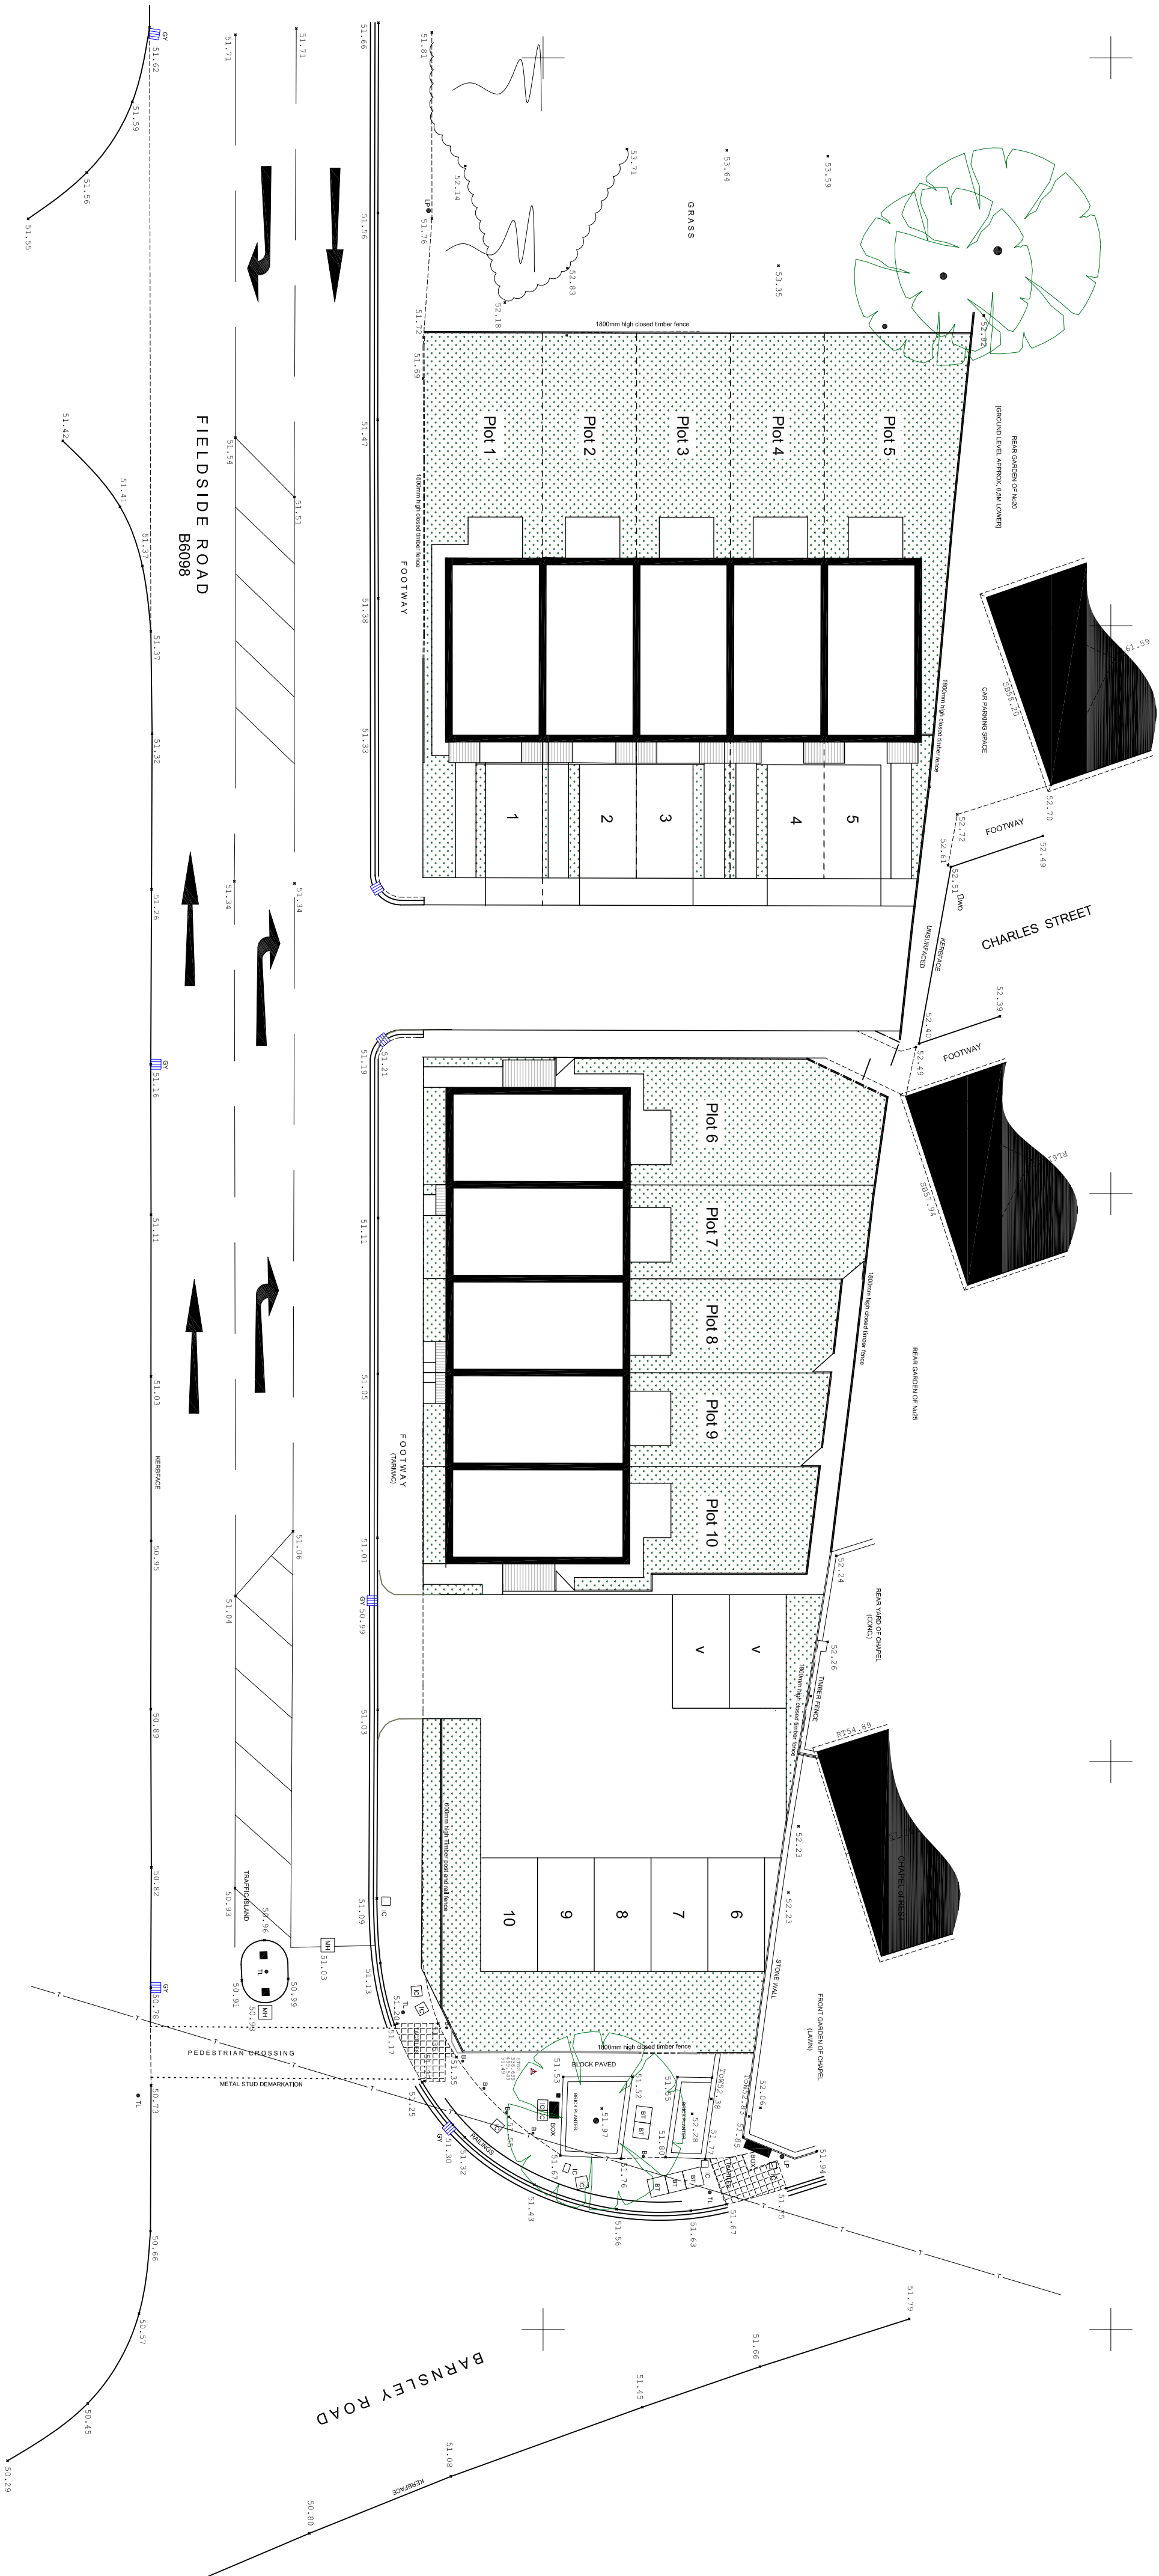

Plots1-10, Fieldside Road, Goldthorpe
Site Plan
Drawing 3
Prints to Scale on A1 paper

JK PLANNING AND DESIGN SERVICE LTD
6 Fair Holme View, Armthorpe, Doncaster, DN3 3TW
Tel: 01302 830436
Email: jasonkirk5@aol.com