


Wakefield Road, Athersley, Smithies, Barnsley

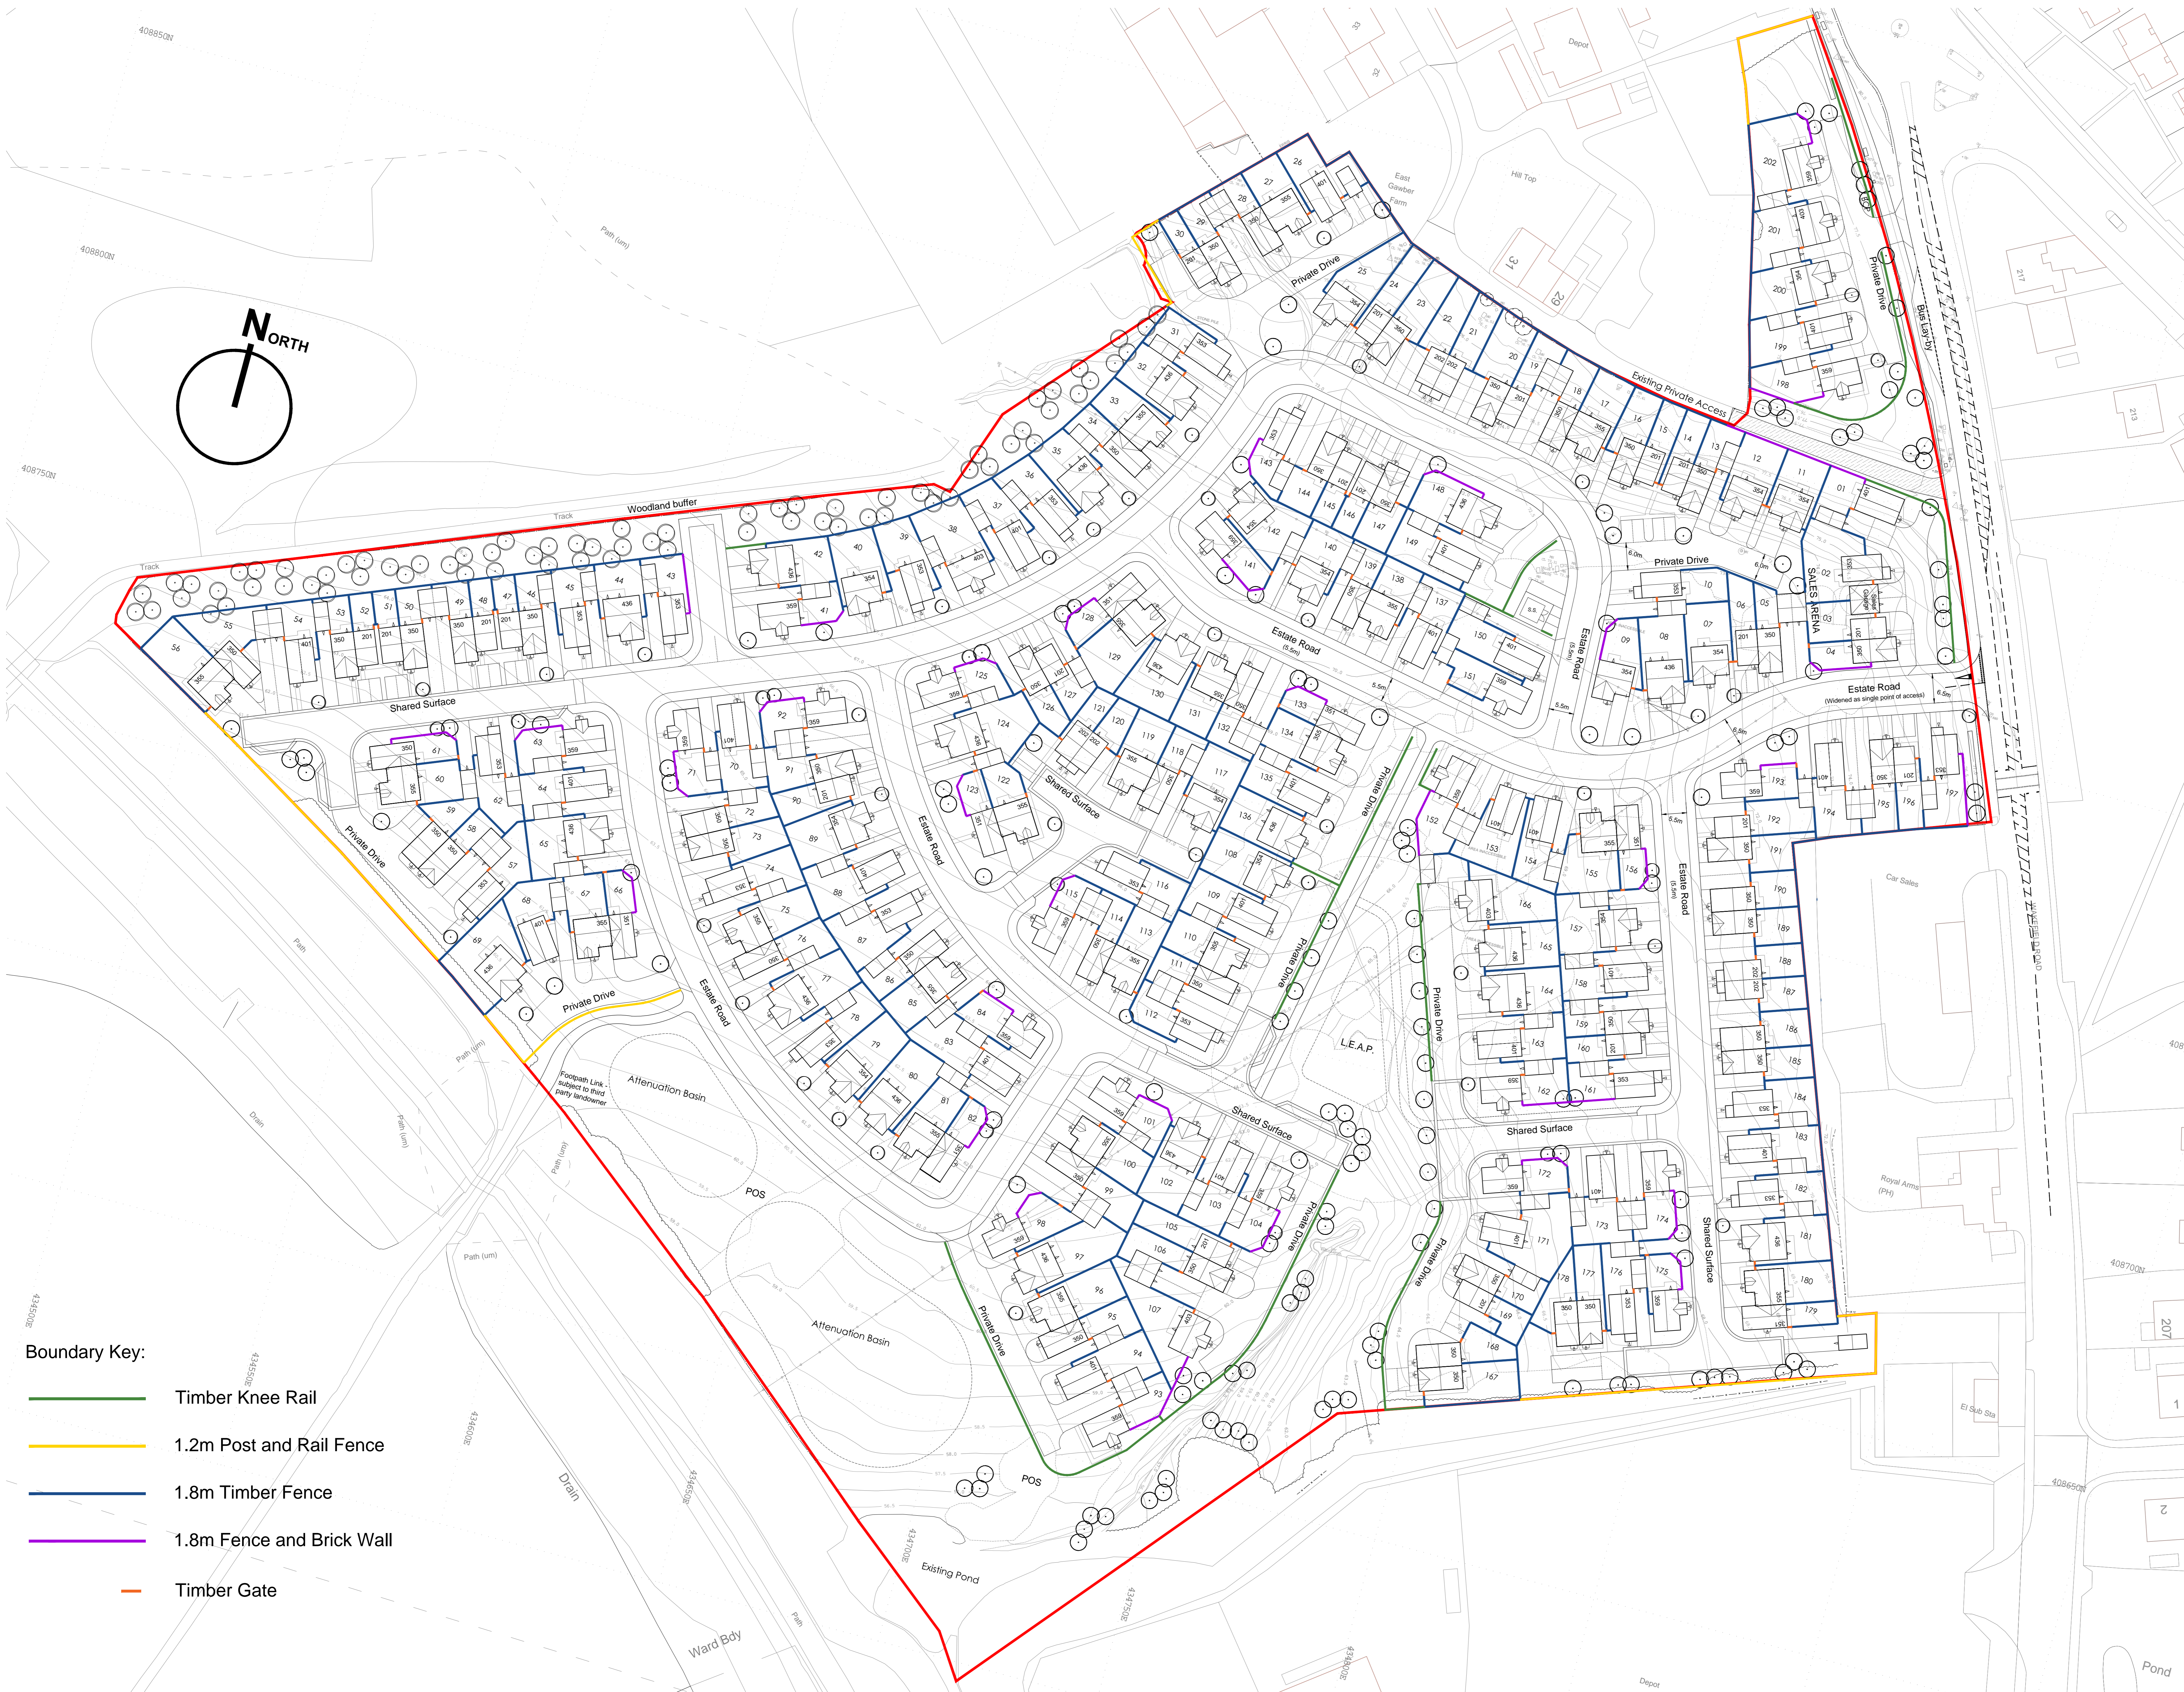

- Boundary Key:**
- Timber Knee Rail
 - 1.2m Post and Rail Fence
 - 1.8m Timber Fence
 - 1.8m Fence and Brick Wall
 - Timber Gate

Rev	By	Note	Date
A	PB	Fences shown on red boundary line.	14.06.22

Status	Planning
	Sketch Planning Tender Construction As Built

PRA Architecture
 55 The Tannery, Lawrence Street, York, YO10 3WH T: 01904 653772
 Email@pra-architecture.com W: www.pra-architecture.com

PROJECT	Smithies, Barnsley
TITLE	Proposed Site Layout - Boundary Treatments
CLIENT	Gleeson
DATE	25.05.22
DRAWING	1225.10
DRAWN	SH
SCALE	1:500@A0
REVISION	A
CHECKED	SH

Do not scale from this drawing except for planning purposes. This drawing and any designs thereon are the copyright of PRA Architecture Ltd.

Proposed Site Layout - Boundary Treatments

(Subject to Planning)

