


FRONT ELEVATION

SIDE ELEVATION


REAR ELEVATION

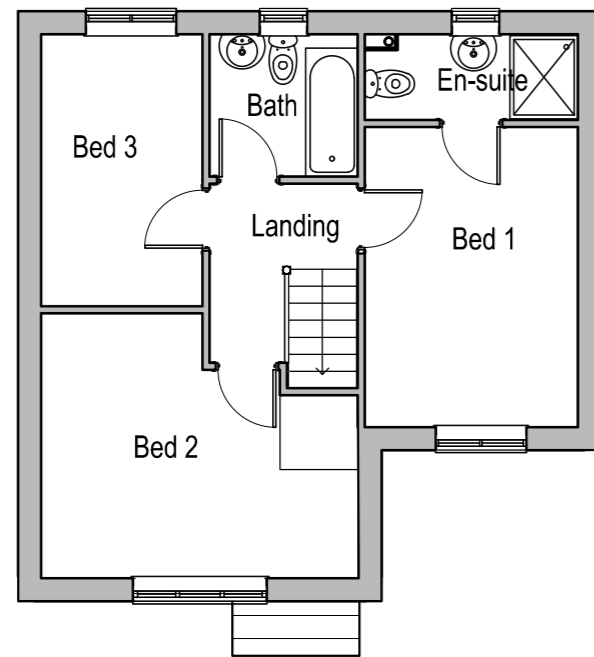

FIRST FLOOR PLAN



SIDE ELEVATION

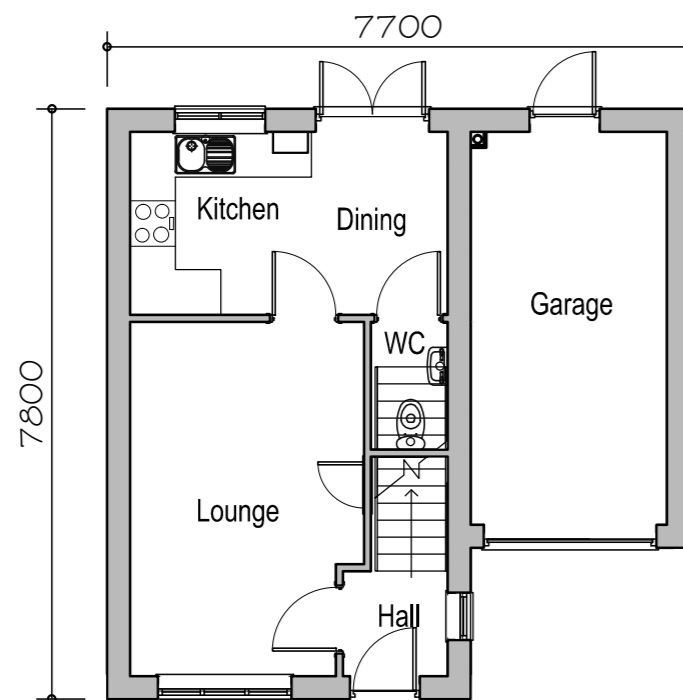

GROUND FLOOR PLAN



FLOOR AREA
75.00m², 807ft²

**PLANNING
DRAWING**

307 dwelling type
**GLEESON
HOMES & REGENERATION**

A	Based on latest Rev 5 working drawings	27.09.14	Scale
B	Based on latest Rev 7 working drawings	19.10.15	1:100 at A2
			Date
			Sept.13
			Dwg No
			307/1B