

Client:



Building:

**Proposed Ground Floor Plan - 4 Cars**

Location:

Claycliffe Road  
 Baragh Green  
 Barnsley  
 S75 1LR

Drawn By:

WAB

Drawing No:

Pen / Bar 5A

Scale:

1:50 at A1

Date:

14th Oct 09


Rev. Date

Revision

A	18.12.09	Windows changed / signs added
---	----------	-------------------------------

This drawing is the copyright of WB Property Consultants Ltd and may not be reproduced or amended except by written permission. No liability will be accepted for alterations made by other persons.

The Contractor to check / verify all drawing information inc: dimensions etc and any discrepancies to be notified to WBPC Ltd ASAP. DO NOT SCALE FROM DRAWING

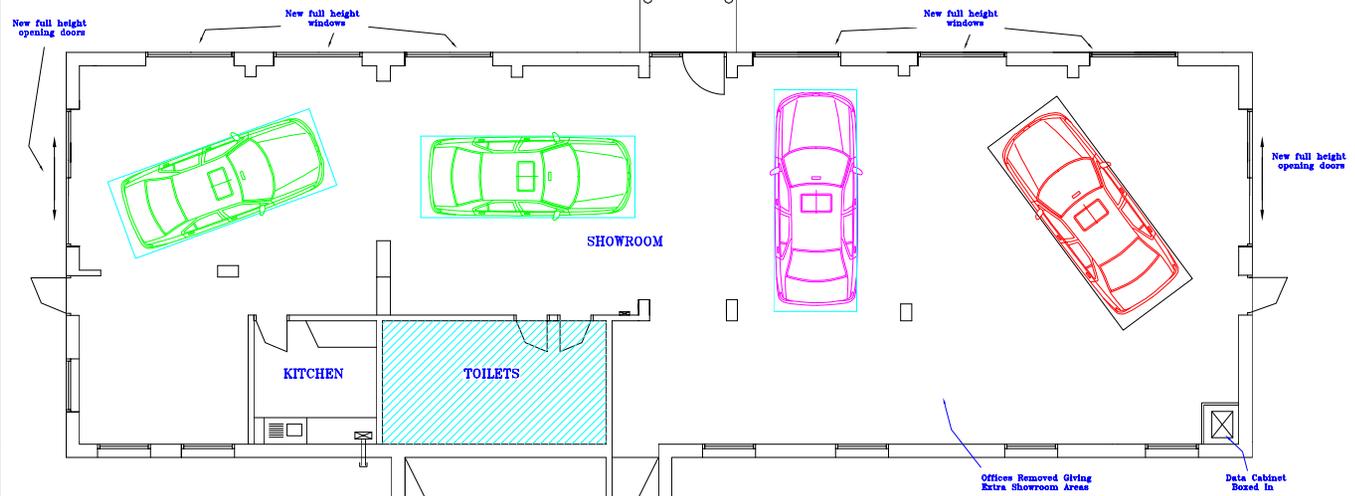

**Ground Floor Plan**  
 Total Area available  
 = 201.27 M2

**CAR EXAMPLES**

	Large Saloon 1475 Height 5015 Length 1880 Width
	MPV 1815 Height 5143 Length 1953 Width
	Saloon 1487 Height 4850 Length 1843 Width