

Northern College

Signage Proposal

05.12.07

Quote Reference:

Version Number 0.01

mödel 
signage solutions

Unit 1A
Alpha Business Park
White House Road
Ipswich
Suffolk IP1 5LT
T 01473 745000
F 01473 748484
www.modelsigns.co.uk

signing the way forward...



This existing sign on the south side of Lowe Lane is to be replaced with Sign 1 Option 1 as shown on the following page

Design Proposal

Sign
1 (option 1)

Quantity
1 off

Specification
Infopanel with applied vinyl text
and antigrffiti lacquer

Sizes

Width
800mm

Height
2300mm

Panel Sizes
1 off 1800mm

Colours
Silver

Font
TBC



Customer Approved Production Approved Fitter Approved Customer Satisfied

Design Proposal

Sign
2 (option 1)

Quantity
1 off

Specification
Infopanel with applied vinyl text
and antigraffiti lacquer

Sizes


Width
800mm

Height
1800mm

Panel Sizes
1400mm

Colours
Silver

Font
TBC

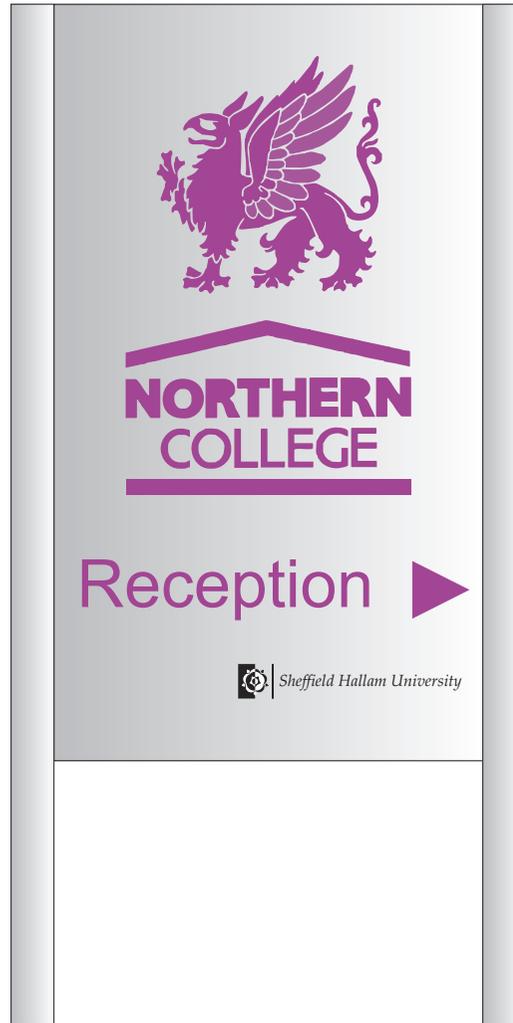

Customer Approved Production Approved Fitter Approved Customer Satisfied

Design Proposal

Sign
3

Quantity
1 off

Specification
Infopanel with applied vinyl text
and antigraffiti lacquer

Sizes

Width
900mm

Height
1300mm

Panel Sizes
1 off 200mm
2 off 100mm

Colours
Silver

Font
TBC



Customer Approved Production Approved Fitter Approved Customer Satisfied

Design Proposal

Sign
5

Quantity
1 off

Specification
Infopanel with applied vinyl text
and antigraffiti lacquer

Sizes


Width
900mm

Height
1300mm

Panel Sizes
1 off 200mm
4 off 100mm

Colours
Silver

Font
TBC

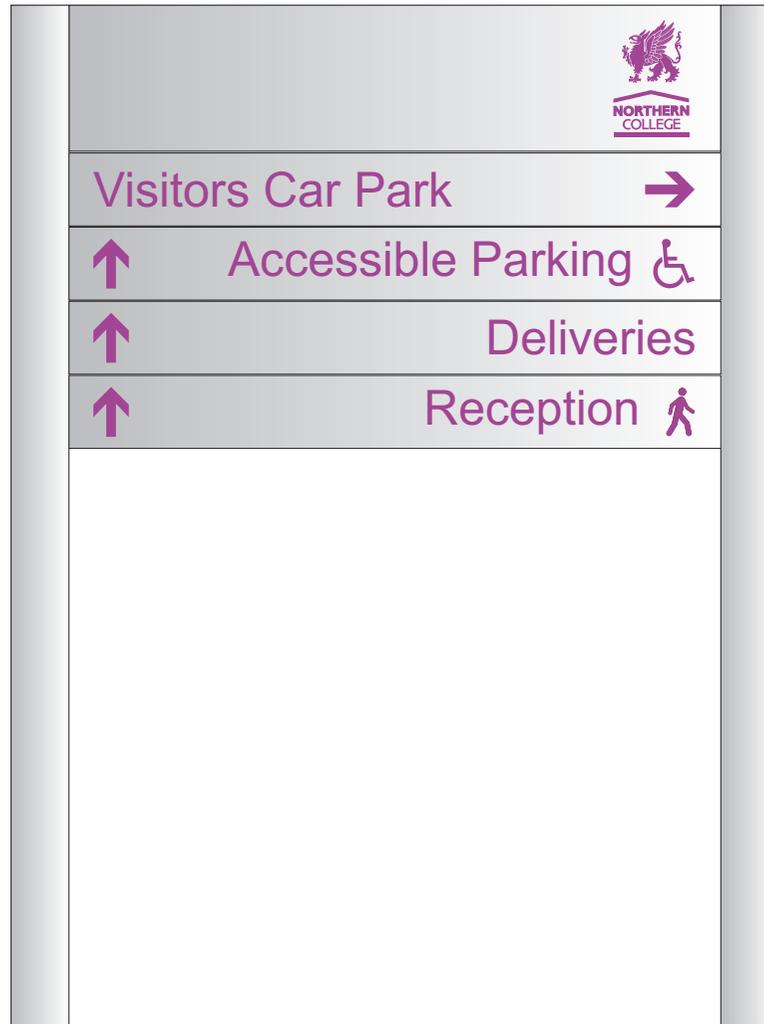

Customer Approved Production Approved Fitter Approved Customer Satisfied

Design Proposal

Sign
7

Quantity
1 off

Specification
Curved aluminium wall
mounted sign with applied vinyl
text and antigraffiti lacquer

Sizes

Width
900mm

Height
350mm

Colours
Silver

Font
TBC



Customer Approved Production Approved Fitter Approved Customer Satisfied

Design Proposal

Sign
8

Quantity
1 off

Specification
3mm aluminium with applied
vinyl text and digital print


Sizes

Width
1200mm

Height
800mm

Colours
TBC

Font
TBC

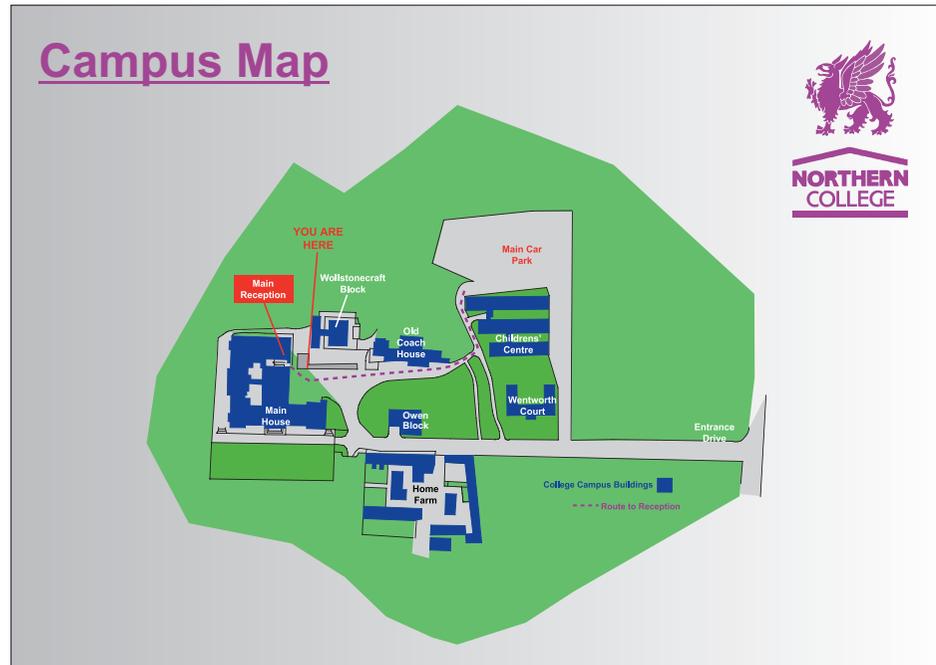

Customer Approved Production Approved Fitter Approved Customer Satisfied

Design Proposal


Sign
9 & 10

Quantity
1 off each

Specification
Slimline Moderna notice case
with magnetic backing to fit into
recess

Sizes
4 x A4 portrait
6 x A4 portrait

Colours
TBC

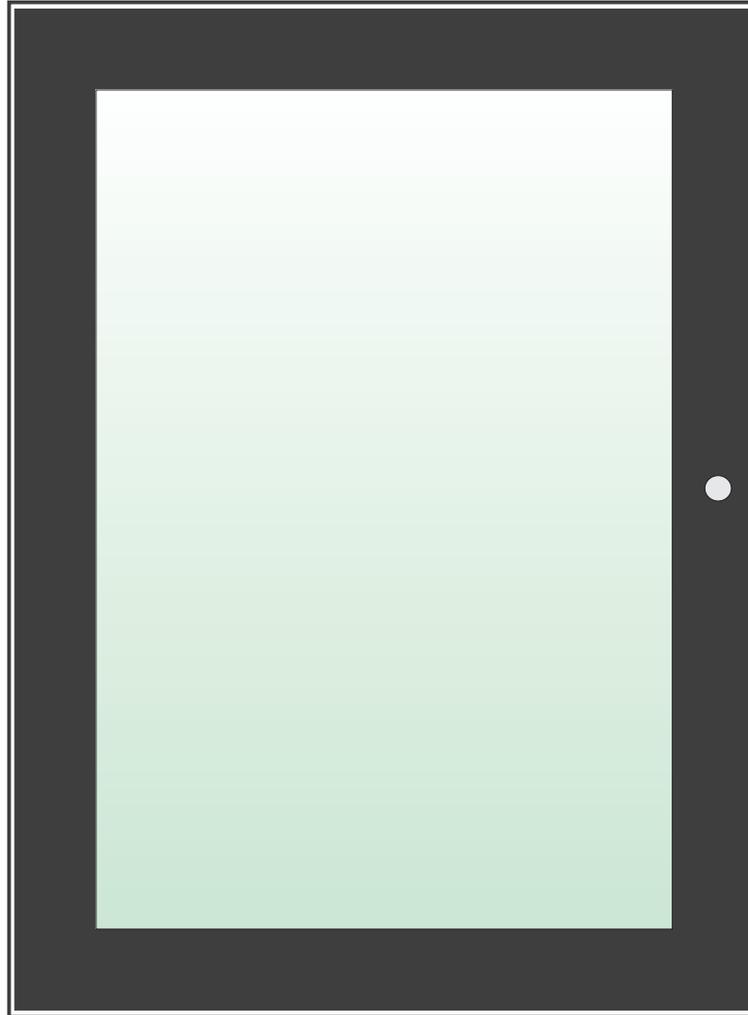

Customer Approved Production Approved Fitter Approved Customer Satisfied