


NOTES:

DO NOT SCALE. IF IN DOUBT. ASK.

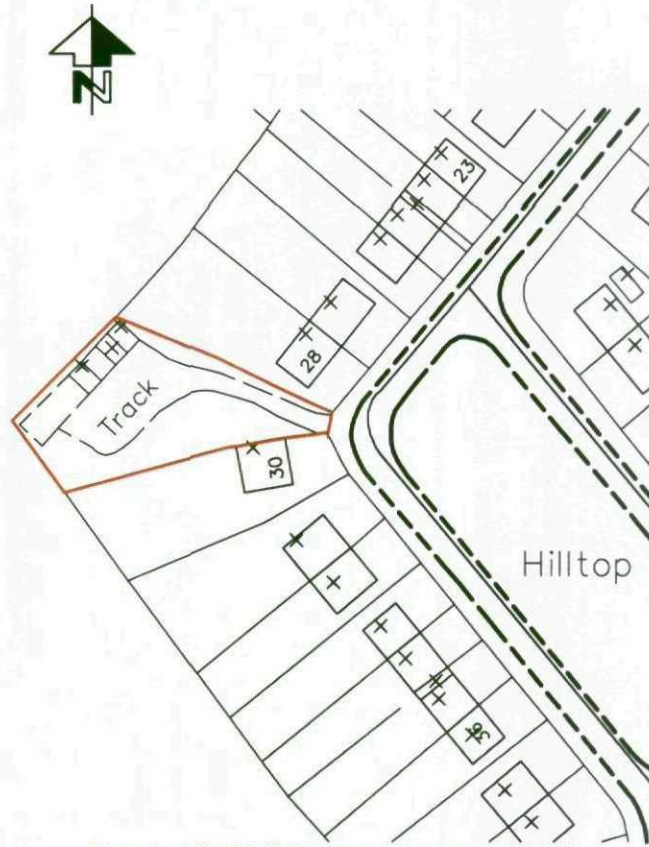


? Crown Copyright 2008. All rights reserved. Licence number 100020449

Burngreave Building Company Ltd

© This drawing is the property of Self Architects - Copyright reserved

Mr D Hyde

Hill Top, Brierley, Barnsley.

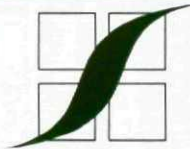

self
architects


1 Haywood House,
Hydra Business Park, Nether Lane,
Ecclesfield, Sheffield, S35 9ZX

E-mail: design@selfarchitects.co.uk
Web: www.selfarchitects.co.uk


tel. 0114 246 0500
fax. 0114 246 0880

Drawn by	PJ	Date	March '09	Scale	1:1250
Checked by		No.	3742-00	Rev.	

Ground Floor Plan

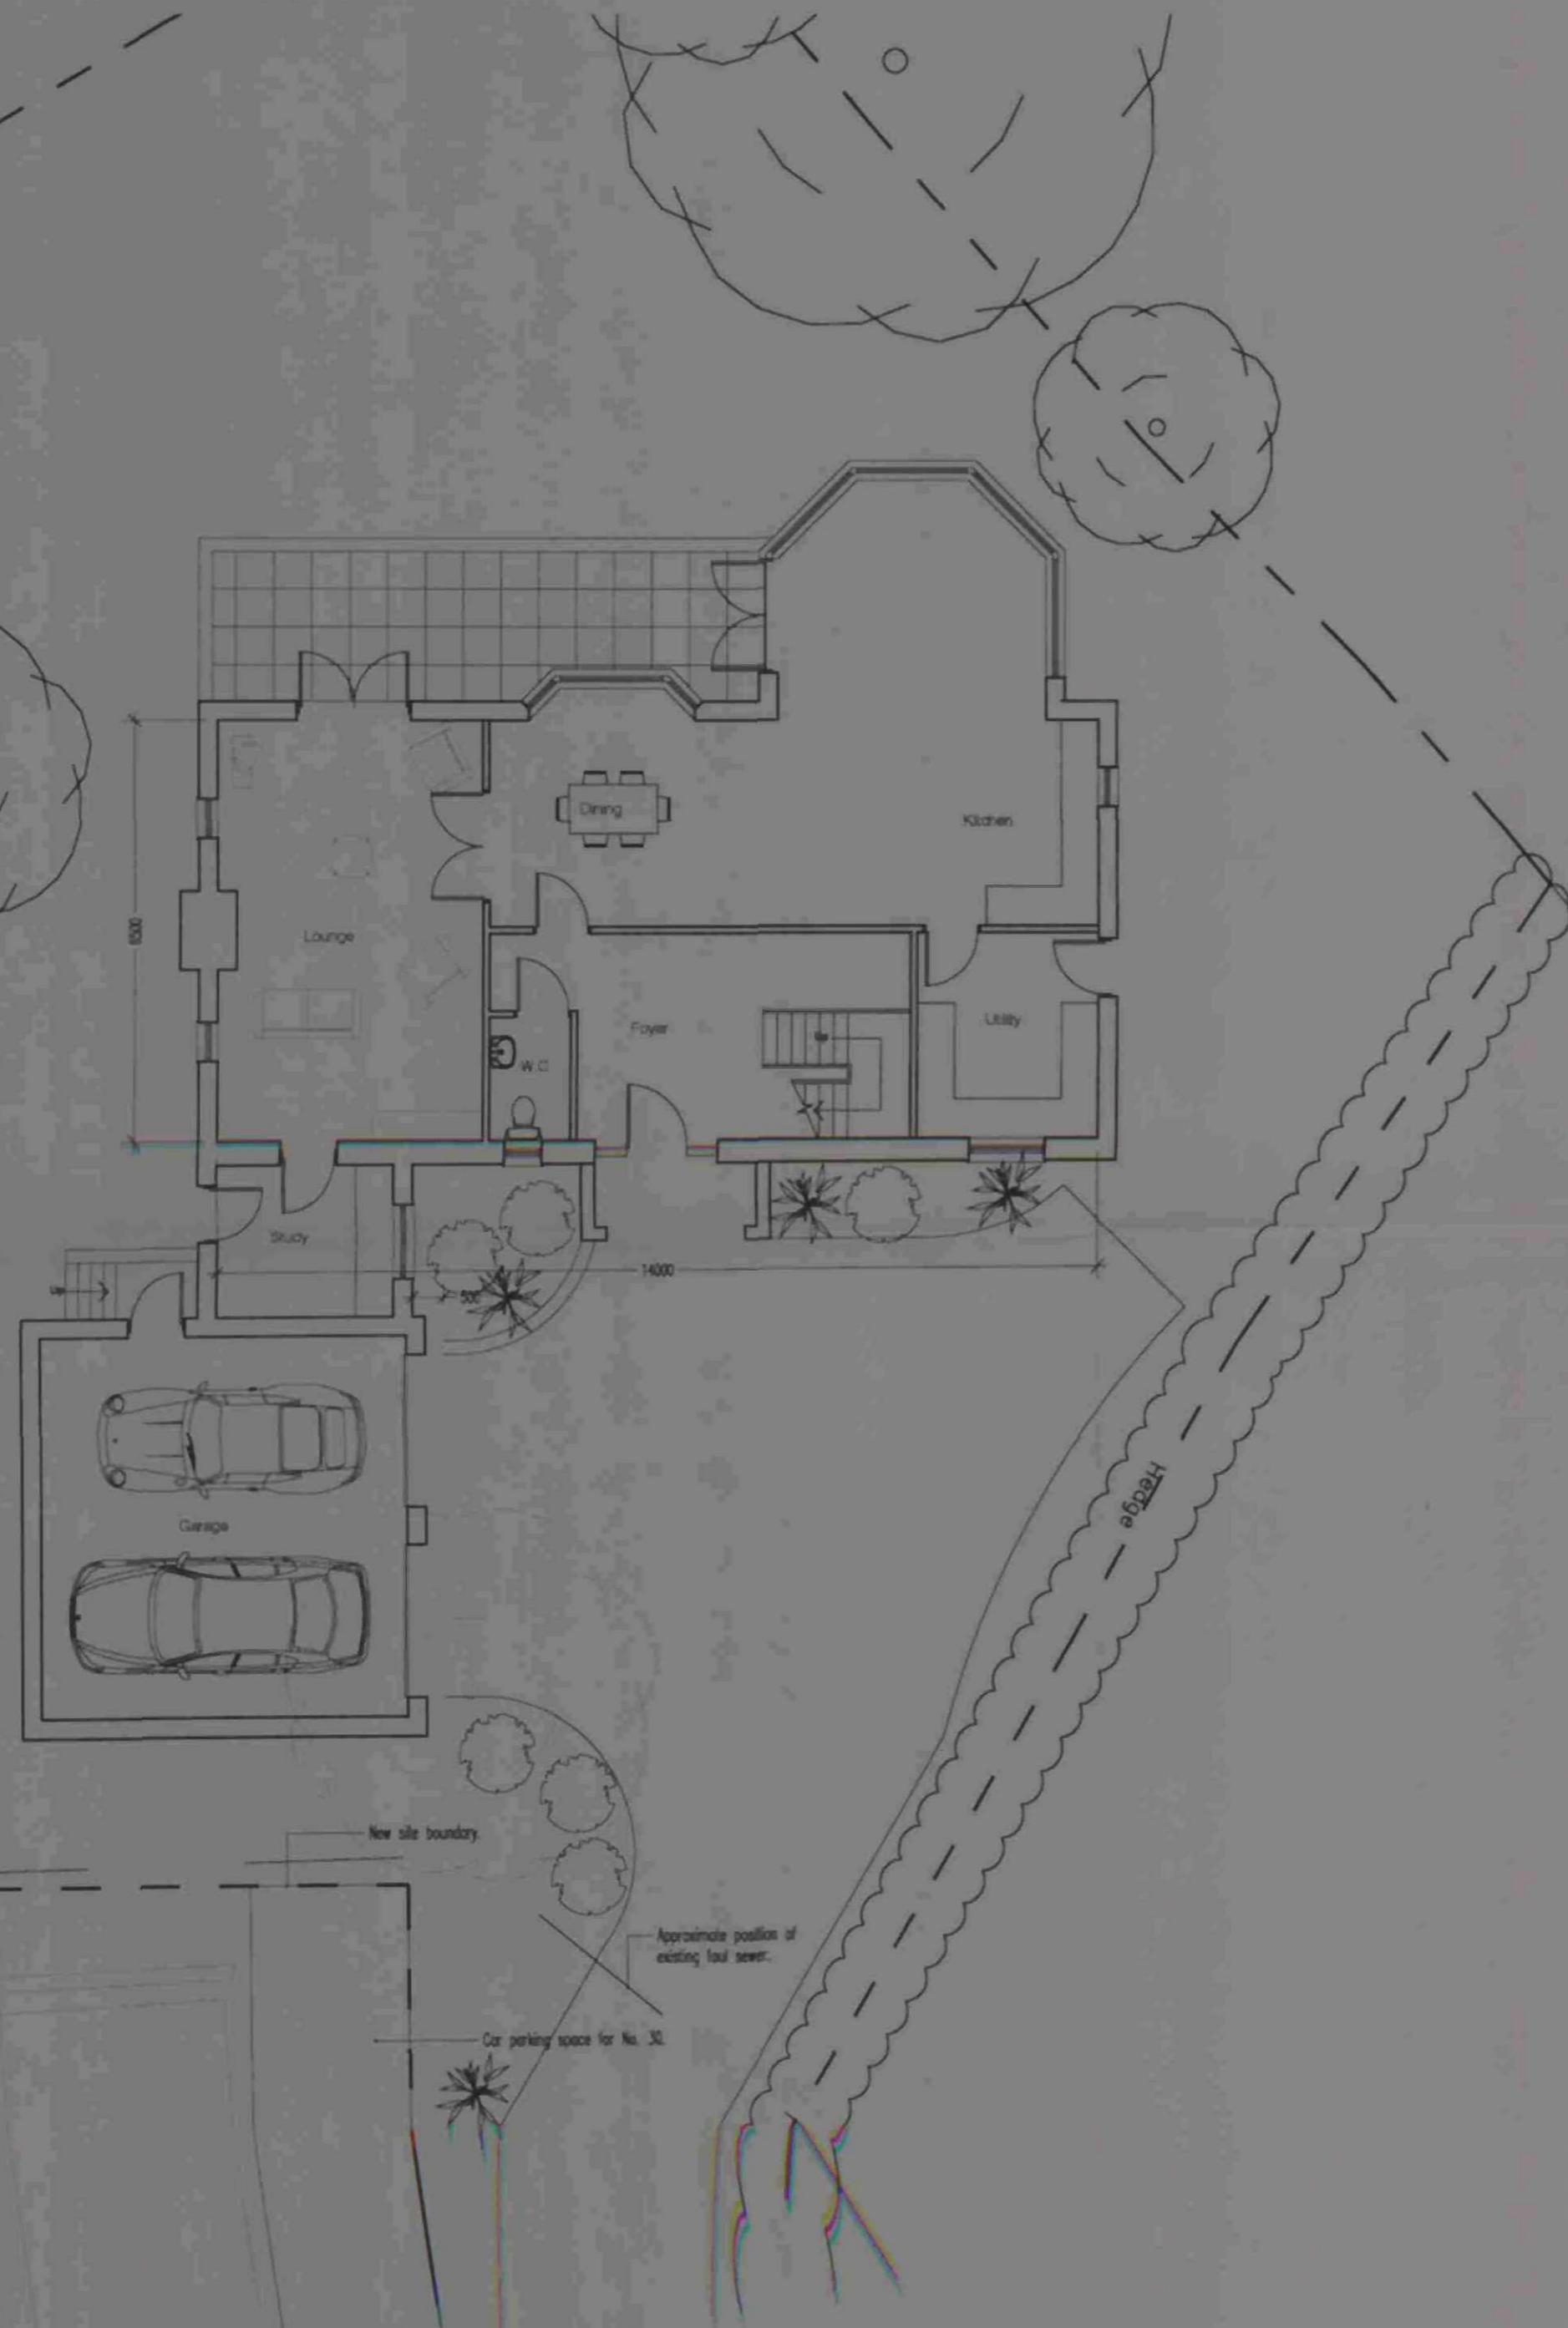

Second Floor Plan

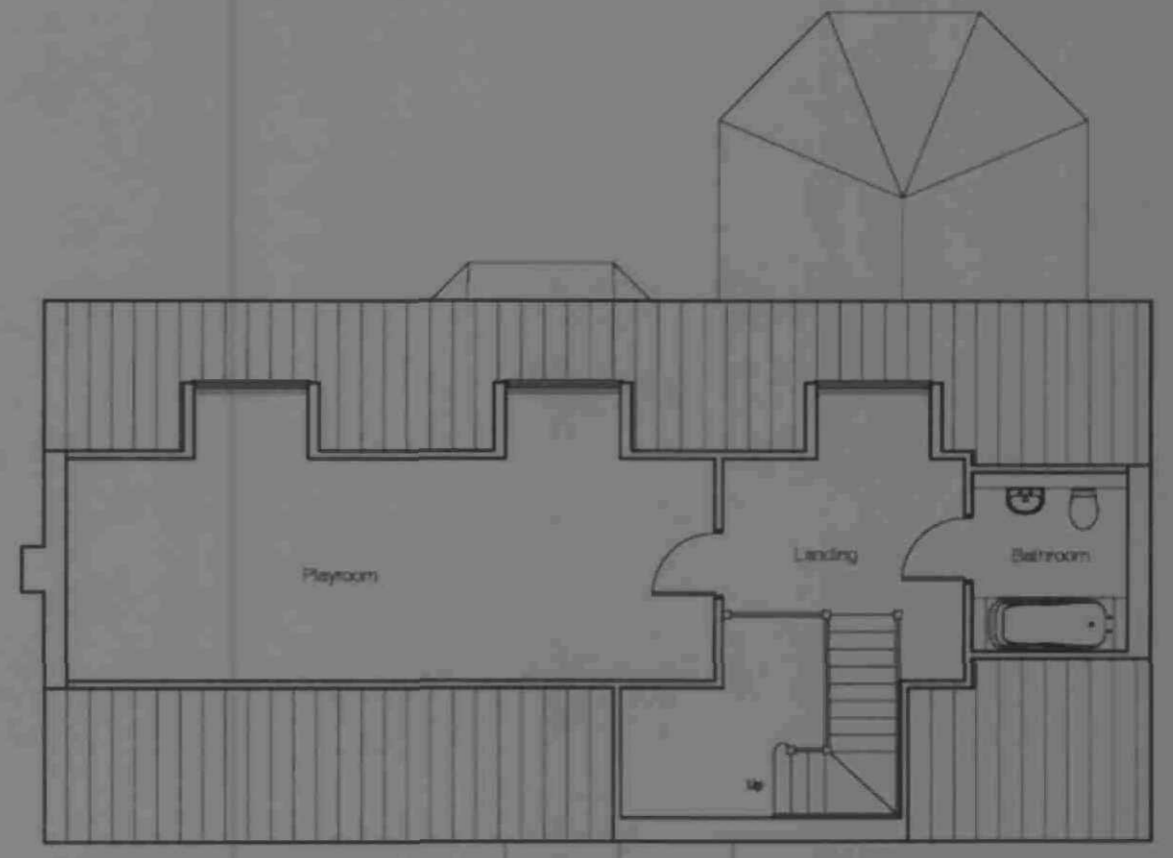

First Floor Plan



Barnsley Metropolitan
 Borough Council
 01 APR 2009
 Corporate Mill House

DRAFT

Client
 Mr D Hyde
 38 Plumpton Park
 Manor Grange, Shalton, Barnsley



1 Heywood House, Hydra Business Park
 Nether Lane, Ecclesfield, Sheffield, S35 9ZL

Drawn by
 P.J./arns.
 Date
 March '09
 Checked by
 No.
 3742-91

tel. 0114 246 0500
 fax. 0114 246 0880

Scale
 1:100:500@A2
 Rev.

Project Development at



East Elevation

Timber entrance door with 2 No. fixed panes
 Walls rendered porch with arched brick headers, brick chaser and dental course.



West Elevation

Projecting bay window with reconstructed stone eil, fascia board and no gutter.



South Elevation

Brickwork chaser and dental course
 Arched brick headers to match facing brickwork
 U-pvc window
 Brick on edge eil



Timber garage doors
 Walls rendered porch

Hill Top, Brierley
 4 Bedroom Detached House and Double Garage.
 190.5 sq m (2050 sq ft) excluding garages.

Client
 Mr D Hyde
 38 Plumpton Park
 Manor Grange, Shafton, Barnsley
 Project
 Residential Development at
 Hill Top, Brierley, Barnsley.



Barnsley Metropolitan
 Borough Council
 (0114) 248 1111
 1 FLYWOOD HOUSE, FLYING SHAWMOOR PARK
 NETHER LANE, ECCLESFIELD, SHEFFIELD, S35 9ZX Tel: 0114 248 1000
 Fax: 0114 248 0880
 Drawn by Date Scale
 P.J./ams. March '09 1:100@A2
 Checked by No. Rev.
 3742 - 02