
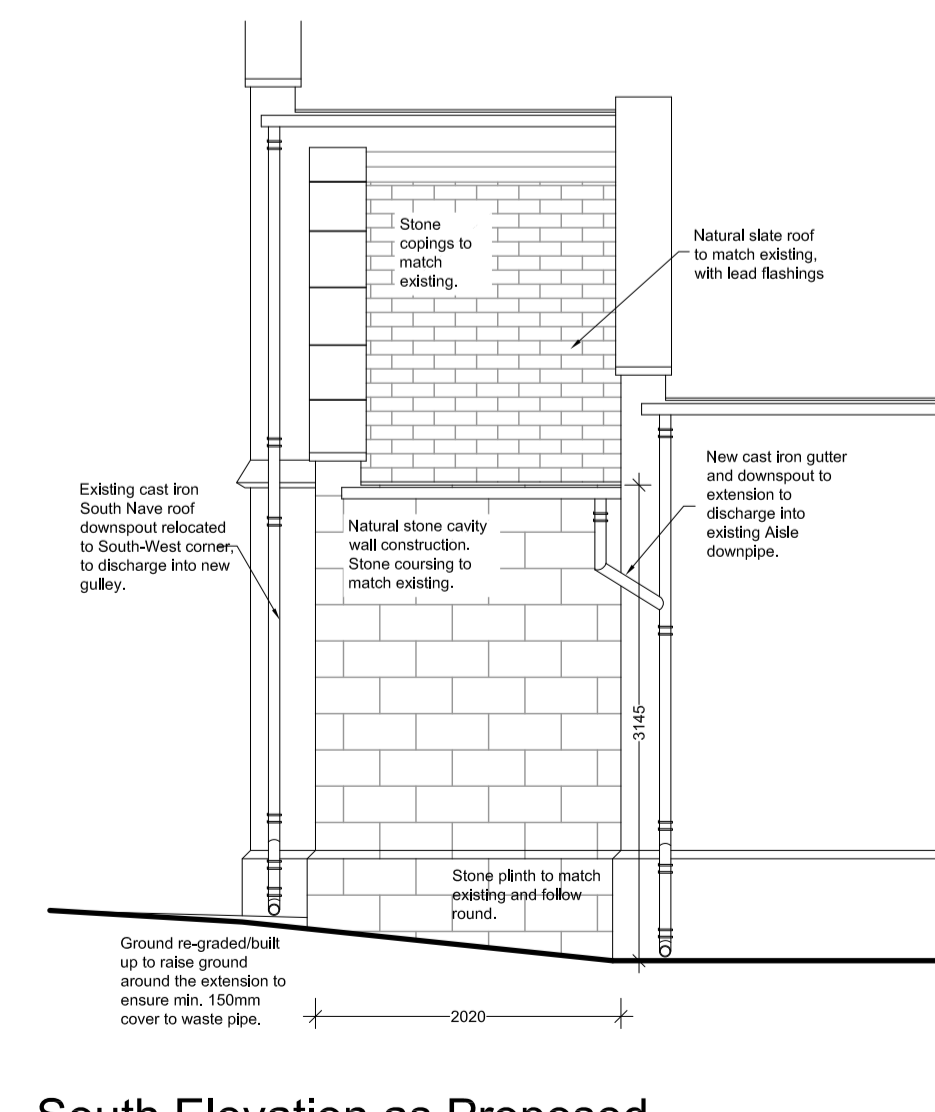
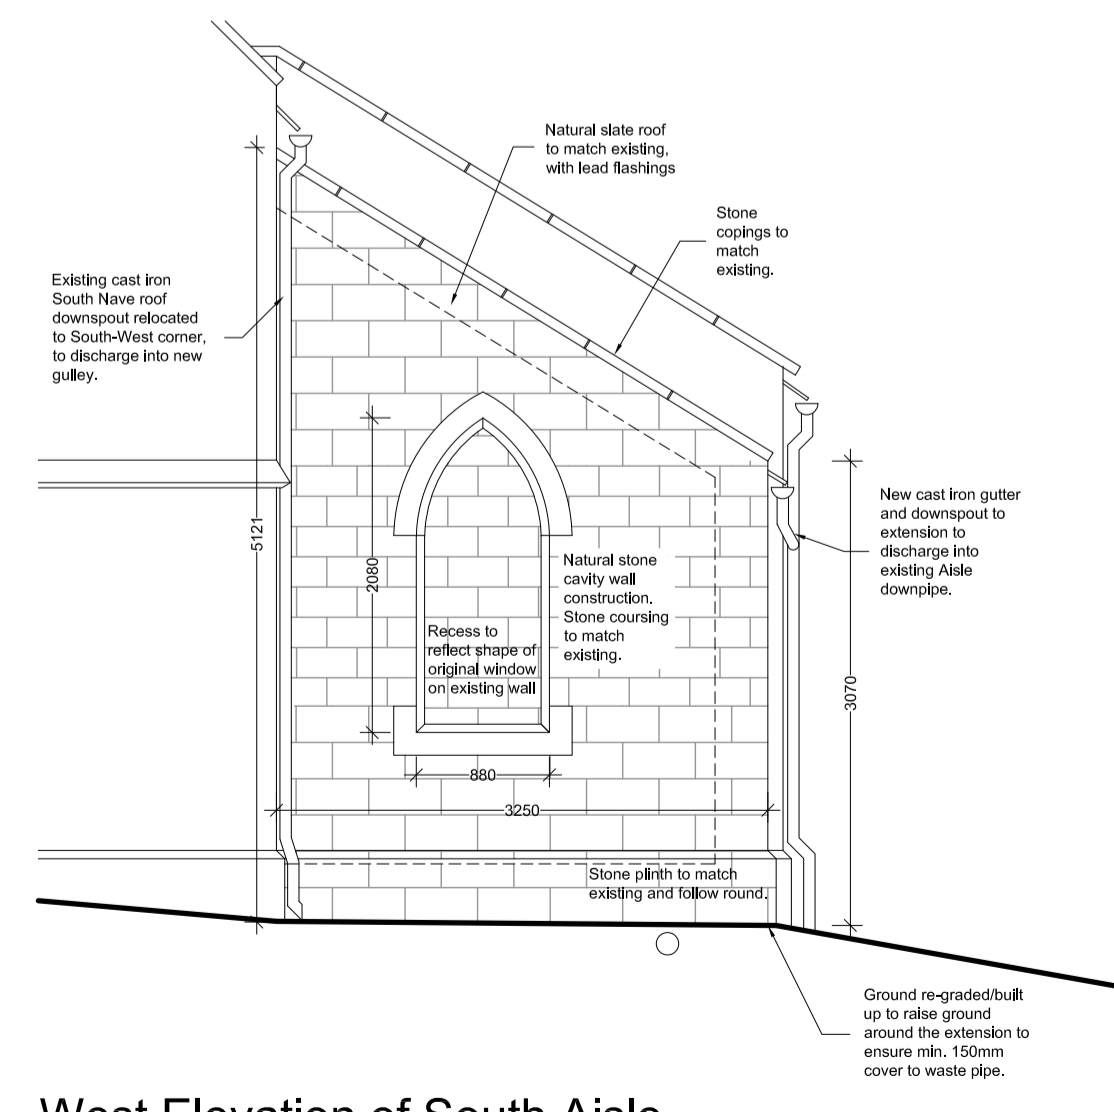
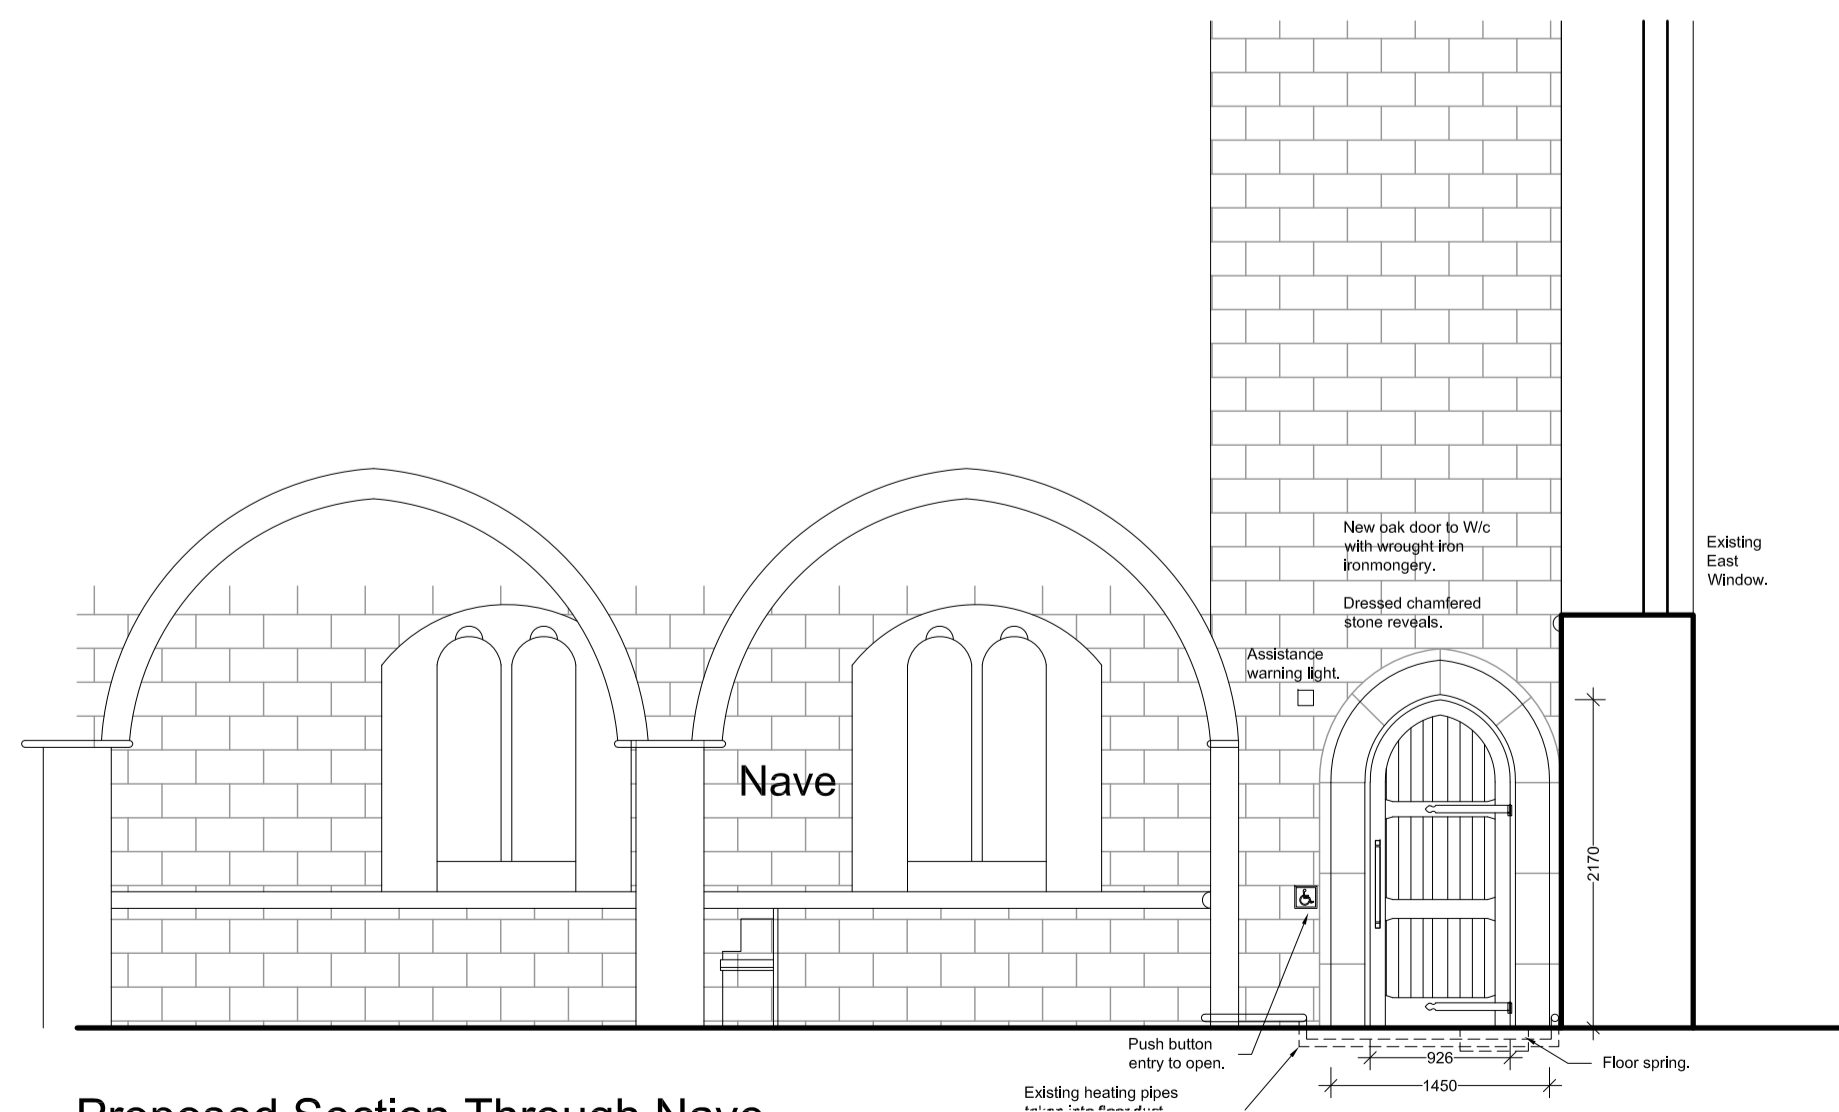


Rev:	Description:	Date:
A	Revised for Faculty	June 2019
B	Revised for Faculty	Oct 2019

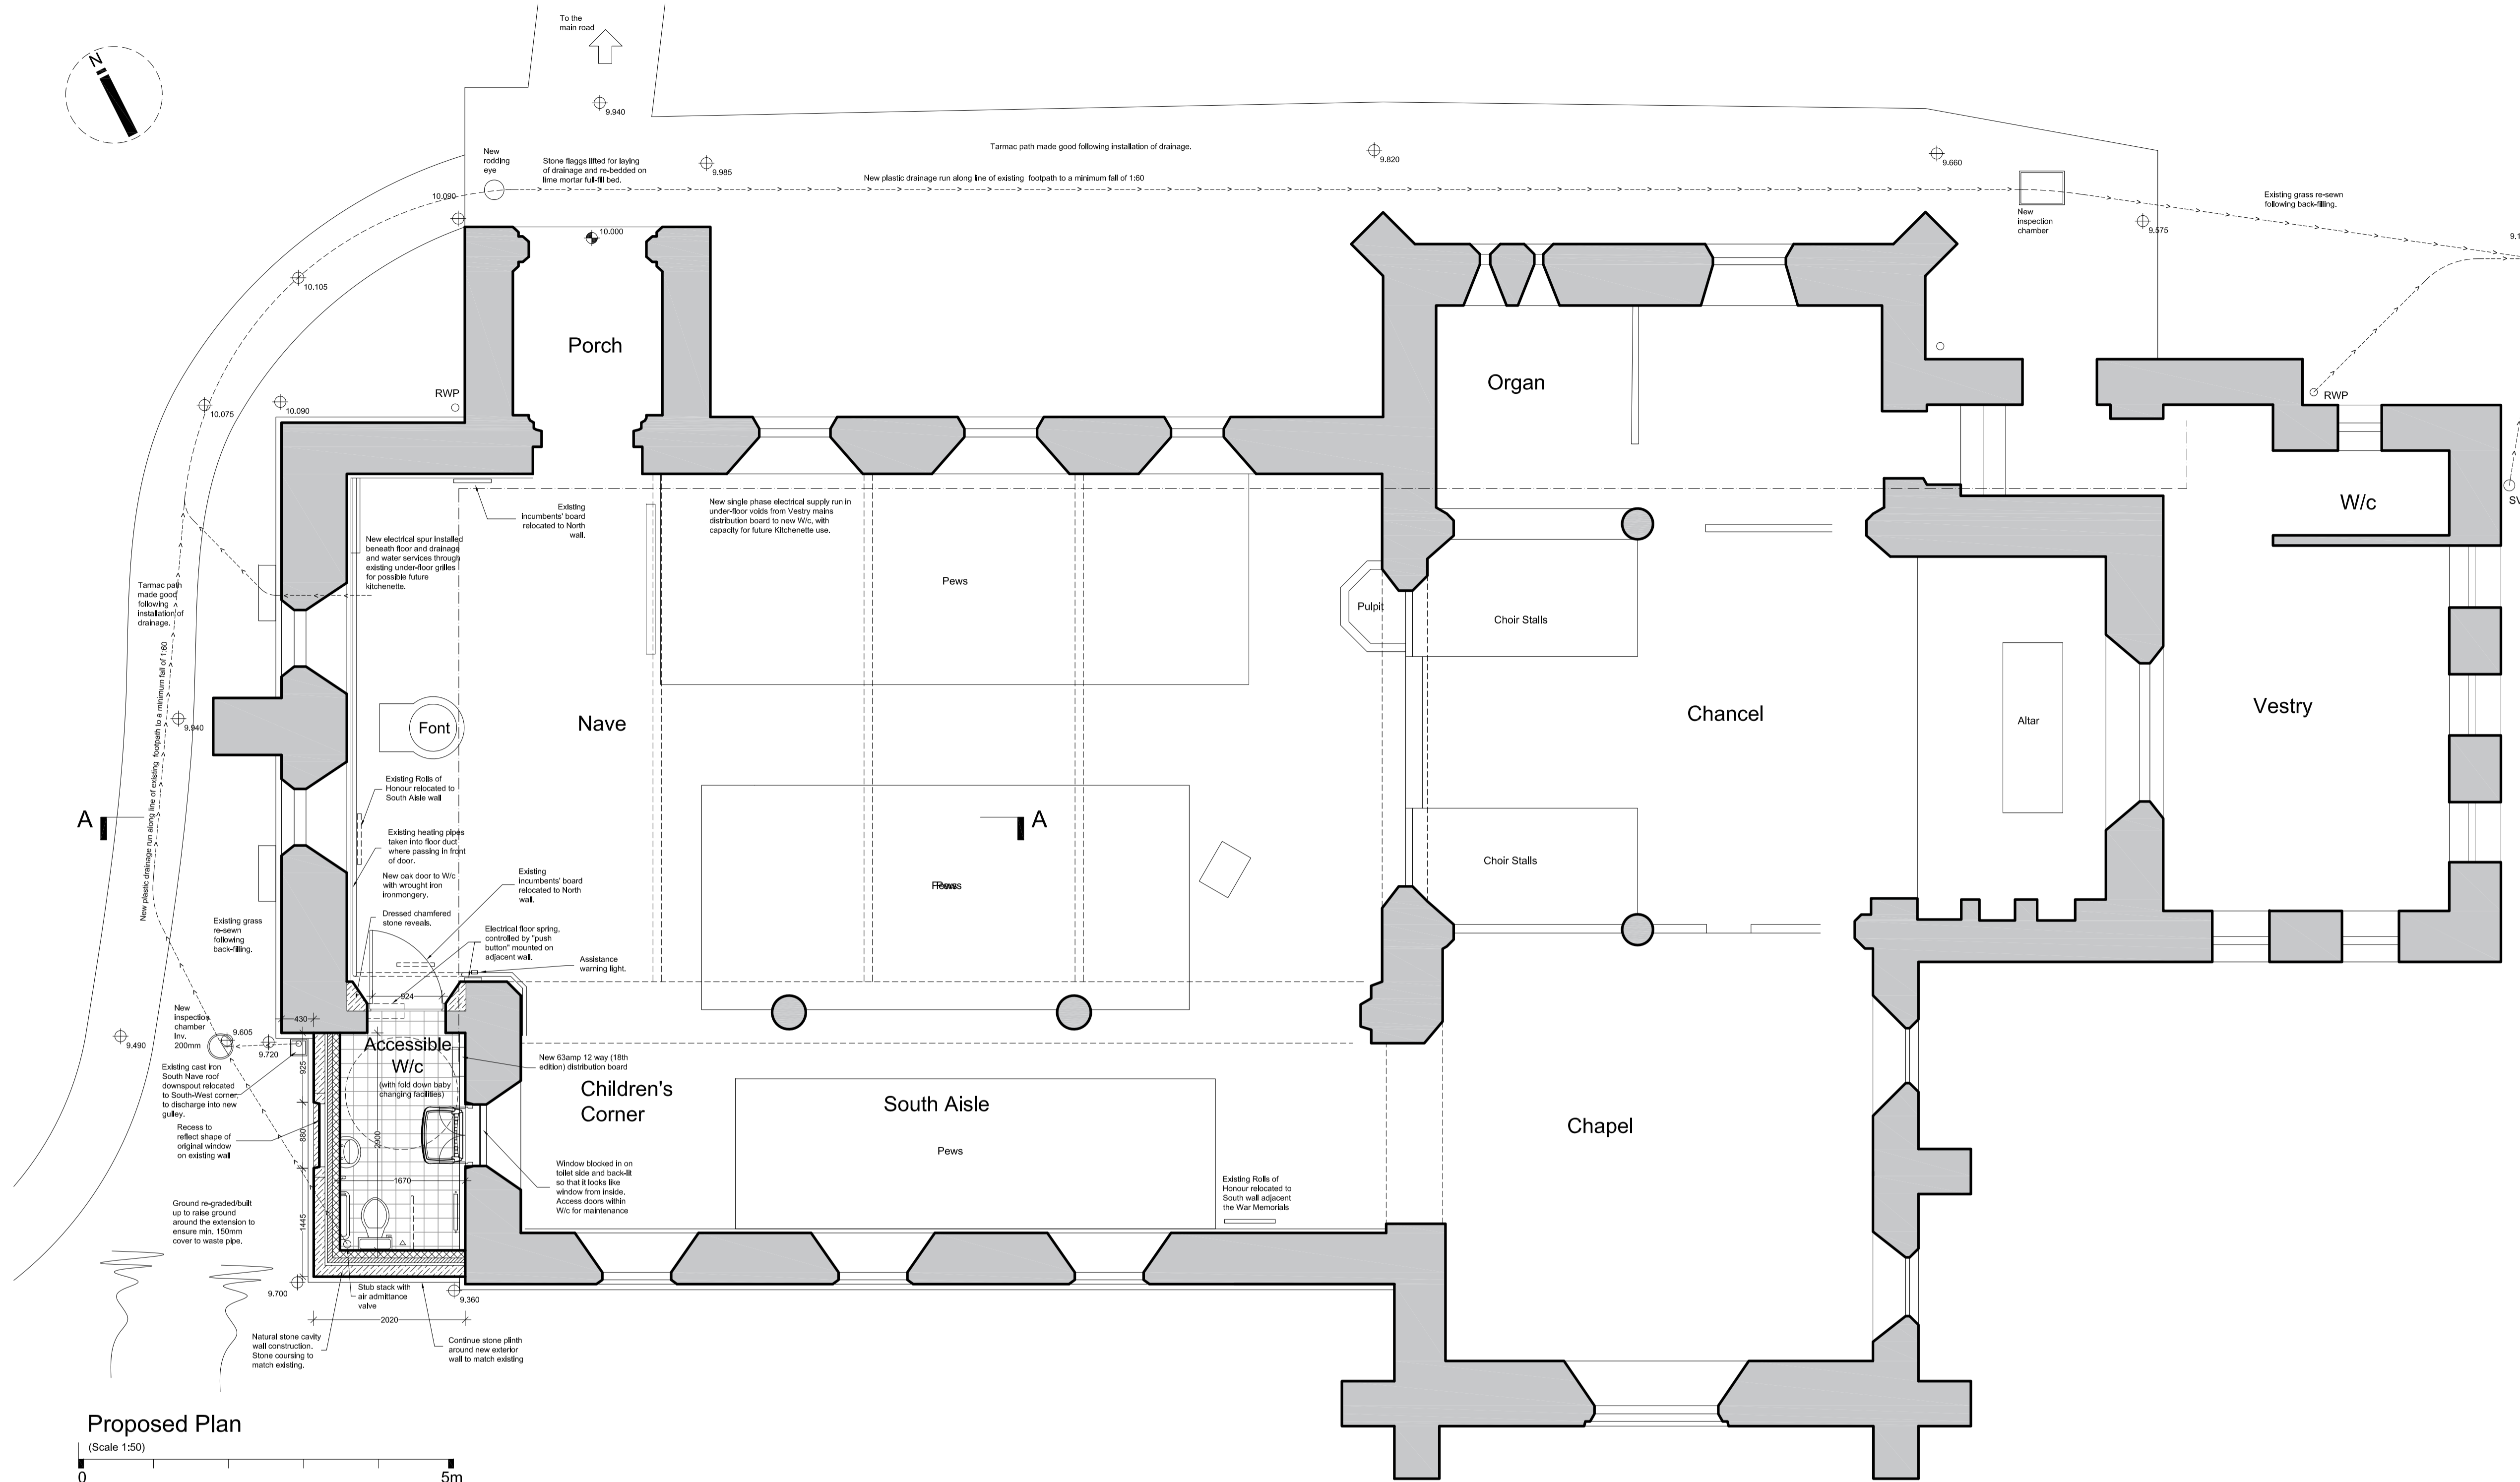

Client:
Parochial Church Council of Holy Trinity Church, Thurgoland

Job Title:
Proposed Alterations for provision of disabled WC in Holy Trinity Church, Halifax Road, Thurgoland, S35 7AL

Drawing Title:
Proposal Drawings

Scale: 1:50 @ A1 Drawn By: TJC Date: May 2019

Job No:	Drawing No:	Revision No:
THT02	P/01	B