


STONEWORI

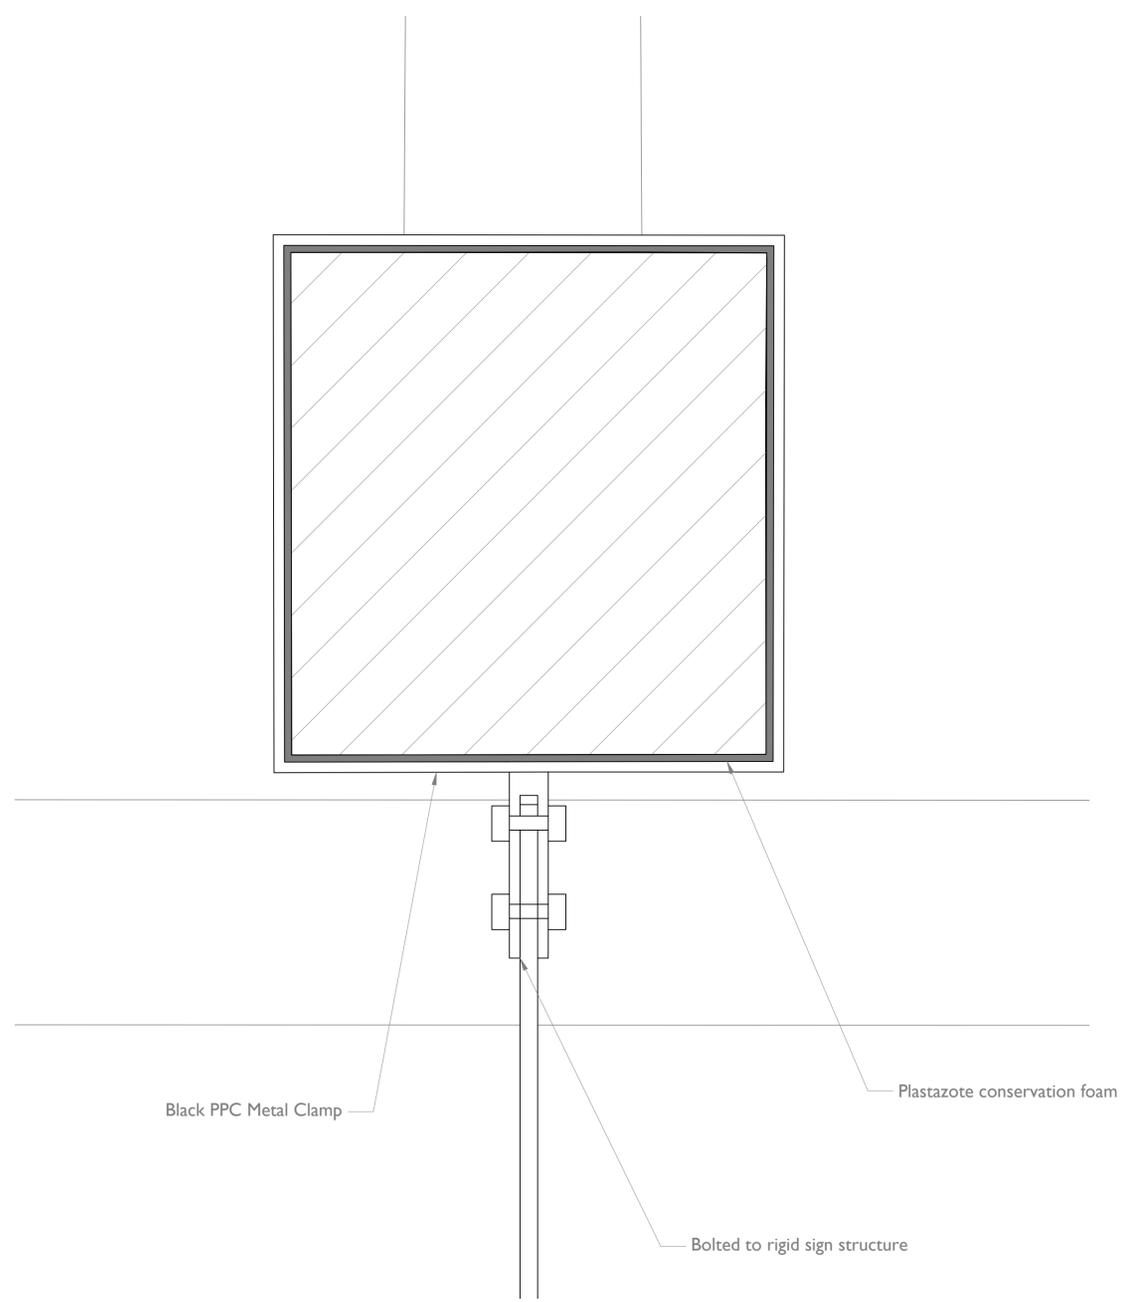


Black PPC Metal Clamp

Plastazote conservation foam

Bolted to rigid sign structure

Notes:
 Drawings are based on survey data and may not accurately represent what is physically present. Do not scale from this drawing. All dimensions are to be verified on site before proceeding with the work. All dimensions are in millimeters unless noted otherwise

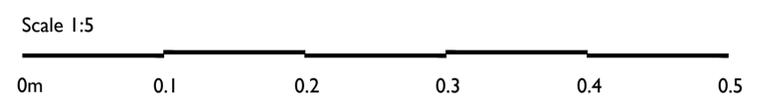

Project Name: Elsecar Visitor Centre
 Address: Elsecar Heritage Centre,
 Wath Rd, Elsecar,
 Barnsley S74 8HJ
 Client: BMBC

Drawn By: JD Checked By: JW
 Size & Scale: 1:5 @ A1
 Status: For Consent

Project Number: 2024-003
 Drawing Number: 501
 Drawing Title: Proposed Clamp Detail

