




Serial number: 171021
 © Crown copyright and database right 2019 Ordnance Survey licence 100048957
 Reproduction in whole or in part is prohibited without the prior permission of Ordnance Survey

Location Plan
 Scale 1 : 1250



Existing Site Plan
 Scale 1 : 500

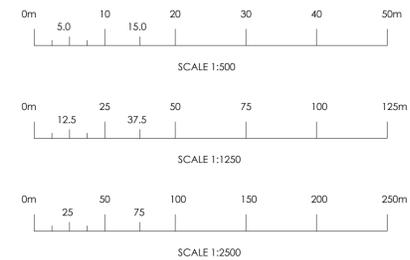

PLANNING PURPOSES ONLY.

Notes:

- 1) The contractor to confirm details of the existing structure are correct prior to commencement of any works. If there are any discrepancies please contact us.
- 2) Soakaways are to be a minimum of 5.0m away from any building and 10.0m away from any water course.
- 3) All drainage details are indicative and should there be any discrepancies, please contact us to review or agree with the building control officer.
- 4) In any project in which a building over a public sewer agreement is required, it is the contractor/ client responsibility to obtain the relevant approval. This is to be obtained prior to commencement on site.
- 5) Contractor to locate the position of any existing services prior to excavation.
- 6) In any project in which a Party Wall Agreement is required, it is the contractor/ client responsibility to obtain the relevant approval. In this circumstance boundary foundations may be required.
- 7) Unless noted otherwise, Rees Construction Management have not identified any significant risks associated with the design intent shown on this drawing which could not be managed safely by a competent contractor.

Status: **PLANNING**

Revisions:	drn	chk	date
PO Initial Issue	LT	JT	26.02.24

Client: **Glass Recycling
 418 Carlton Road
 Barnsley, S71 3HX**

Project: **New Link Bridge for Conveyor**

Drawing: **Location Plan and Existing Site Plan**

Drawn by: LT Date: Feb 2024 Scale: As Shown



Address: 2 Church Street, Ulluxeter, Staffordshire, ST14 8AG. Tel: 01889 227127

Drawing No: **R0398-001** PO