



23 ROCHESTER ROAD


LAYOUTS

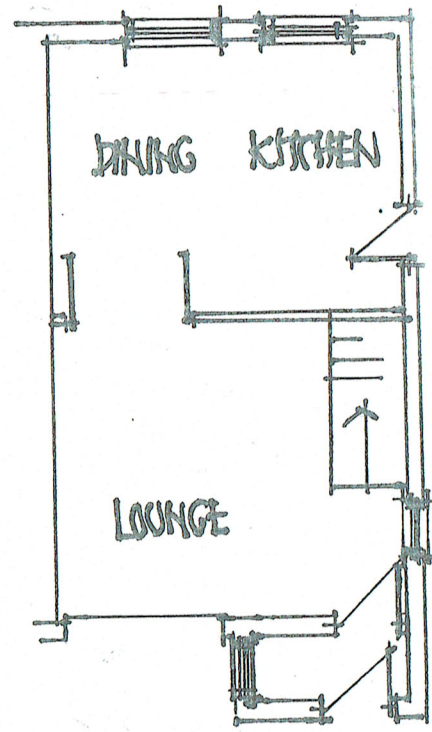


EXISTING G.FLOOR

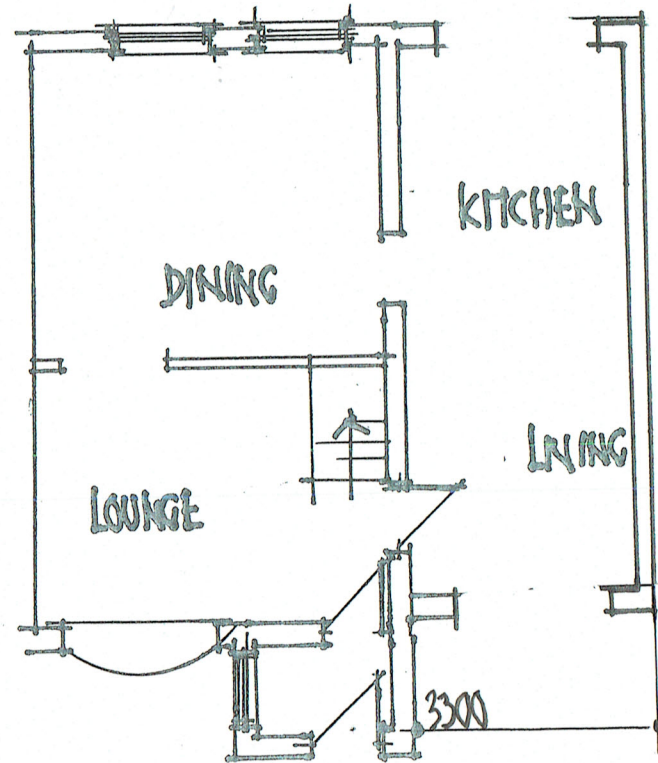

PROPOSED GROUND FLOOR

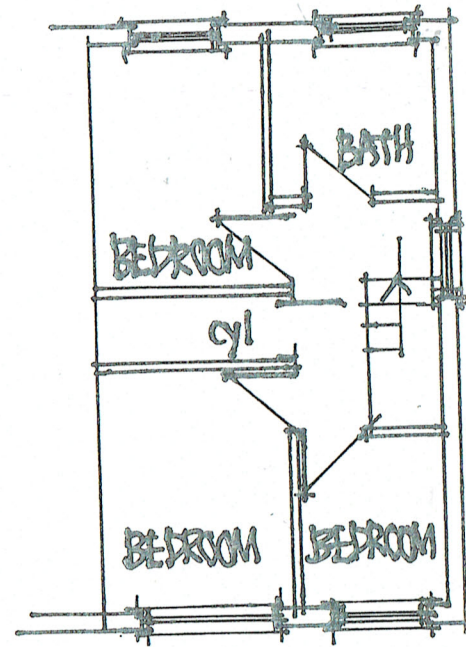

FIRST FLOOR

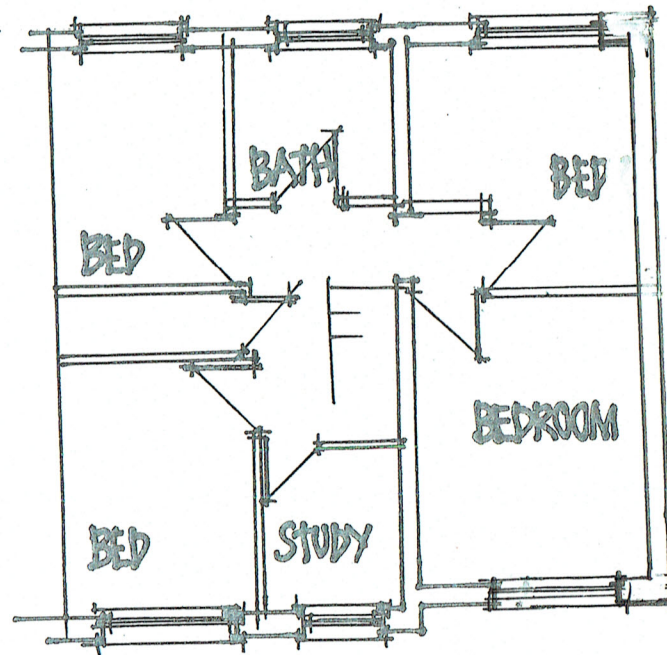


PROPOSED FIRST FLOOR

ELEVATIONS



EXISTING FRONT

REAR

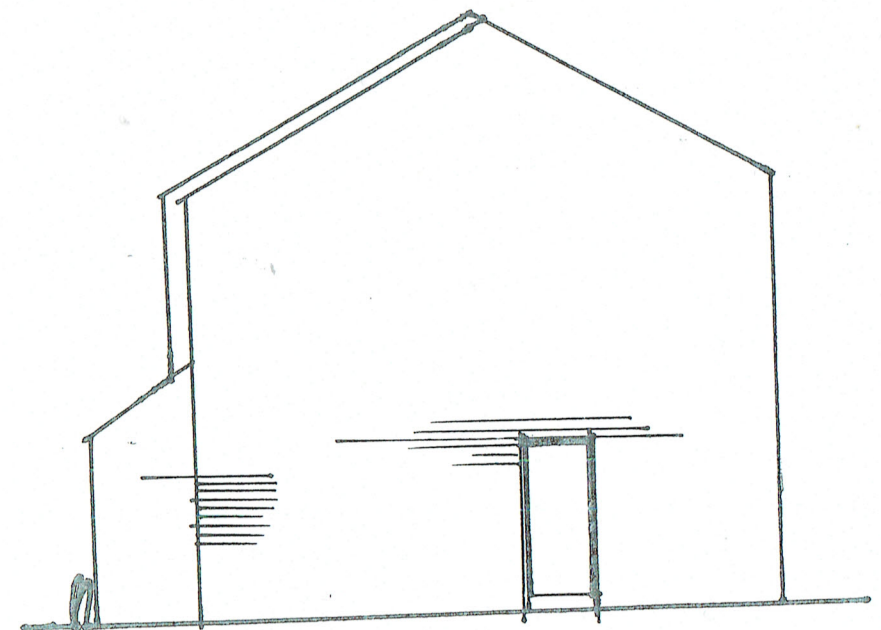

PROPOSED SIDE ELEVATION