


Drawing status

Drawn by AP Size A1 Scale 1:100

Notes	Status	Rev	Date
FEASIBILITY STUDY	F	-	27/04/2021
TENDER ISSUE	T	A	05/05/2021
AMENDMENTS:			
- Single door between the Iso Lobby 3 and Isolation Room 16 has been moved closer to the WHB			
- 900mm wide window has been added between the Isolation Room 16 and Corridor 2			
- Blinds have been removed from (G.1) double glazed internal window texts.			
- Storage units have been added to the rooms Store 1 - Bulk Equipment, Clean Utility/Consumables and Store 2/Consumables.			
Furniture text have been changed from (G.3) to (G.2).			
AMENDMENTS:	T	B	17/05/2021
- (G.1) Column protection added			
- (G.3) Curtains and (G.1) Curtain Tracks added			
AMENDMENTS:	T	C	18/05/2021
- Ceiling mounted pendants changed to (G.2) item. Patient and clinical trolleys omitted and replaced with an all in one, Bristol mobile trolley.			

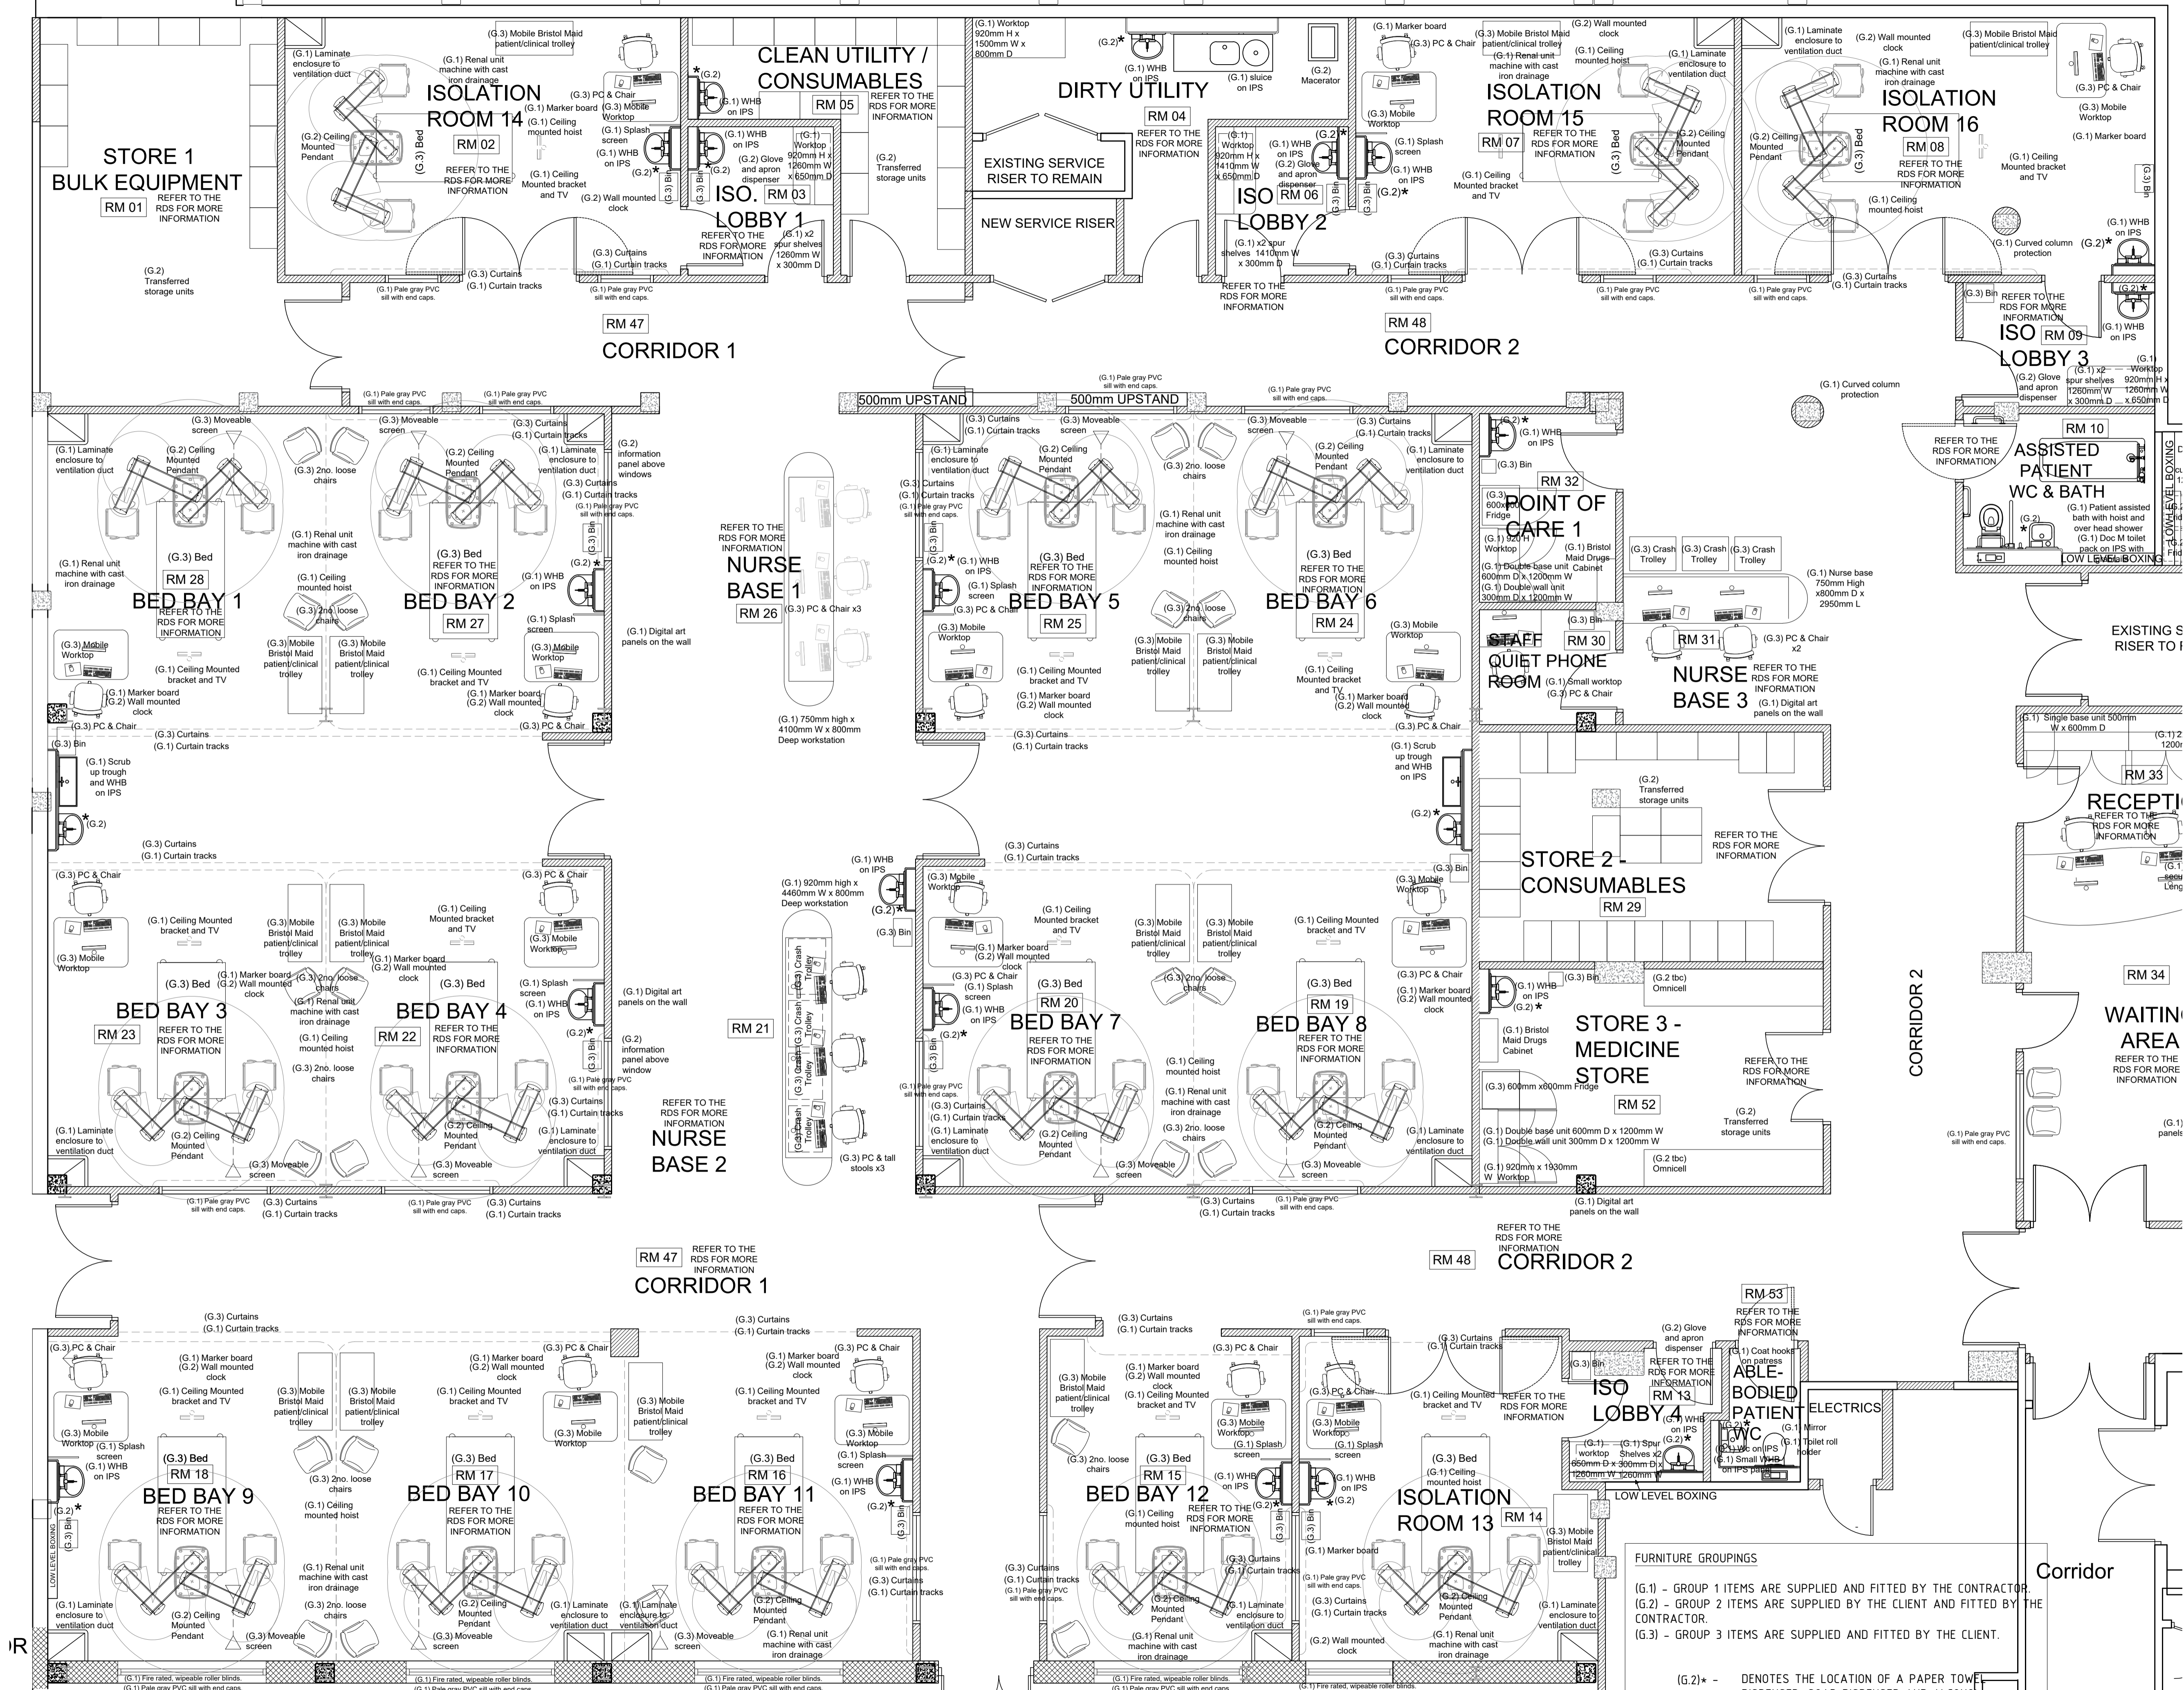

FURNITURE GROUPINGS

(G.1) - GROUP 1 ITEMS ARE SUPPLIED AND FITTED BY THE CONTRACTOR.
(G.2) - GROUP 2 ITEMS ARE SUPPLIED BY THE CLIENT AND FITTED BY THE CONTRACTOR.
(G.3) - GROUP 3 ITEMS ARE SUPPLIED AND FITTED BY THE CLIENT.

(G.2)* - DENOTES THE LOCATION OF A PAPER TOWEL DISPENSER, SOAP DISPENSER AND ALCOHOL GEL DISPENSER

REFER TO NBS N10 FOR FURNITURE SPECIFICATIONS

Drawing status annotation
P-Preliminary T-Tender D-Design (post preliminary) C-Construction As-As Built

Client

BARNSELY HOSPITAL NHS FOUNDATION TRUST

Project title

CRITICAL CARE UNIT

Project no

170-033

Drawing title

PROPOSED LOADED FURNITURE PLAN

GROUND FLOOR CC AREA

Drawing no

CC(72)-01

Status

T C

Revision

PROPOSED LOADED FURNITURE PLAN
1:100