
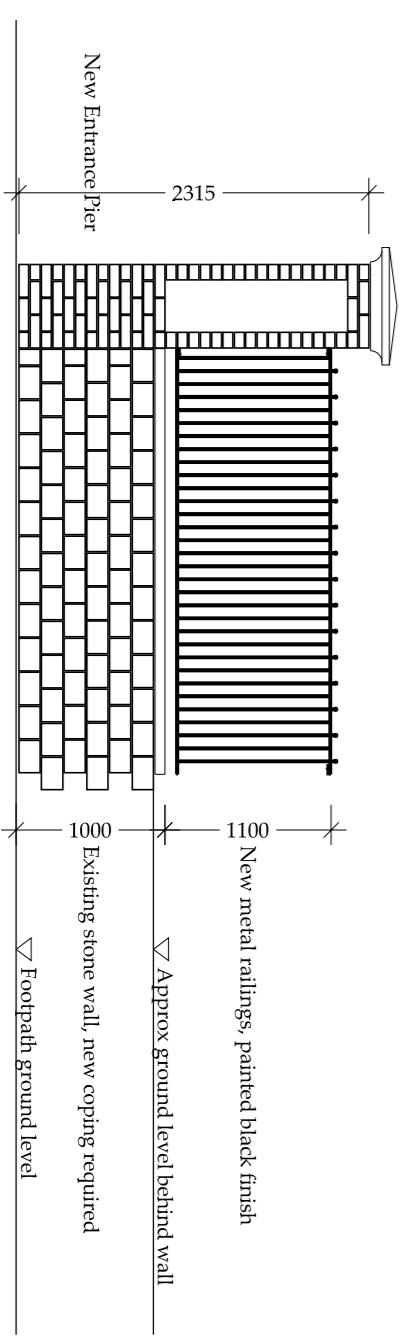


Site Area 1.8 Acres
Proposed Care Home Footprint 1225m²

Accommodation Schedule	
Ground Floor	27 Beds
First Floor	33 Beds
Second Floor	20 Beds
Total	80 Beds

- Landscaping Key**
- Existing retained trees protected during construction to BS7388:2005
 - Proposed specimens semi mature tree planting
 - Proposed shade, including ground cover
 - Grassed turf areas
 - Proposed Climbers
 - Marshall's 60x60x60 paving
 - Marshall's 60x60x60 paving in contrasting colour diagonally laid
 - Tufflex Resilux of Stone
 - Raised Pavement in tuffex with sensory planting and for resident use
 - Marshall's concrete paving
 - Flagstone or grey shale and perforated walkway
 - Lamp Poles

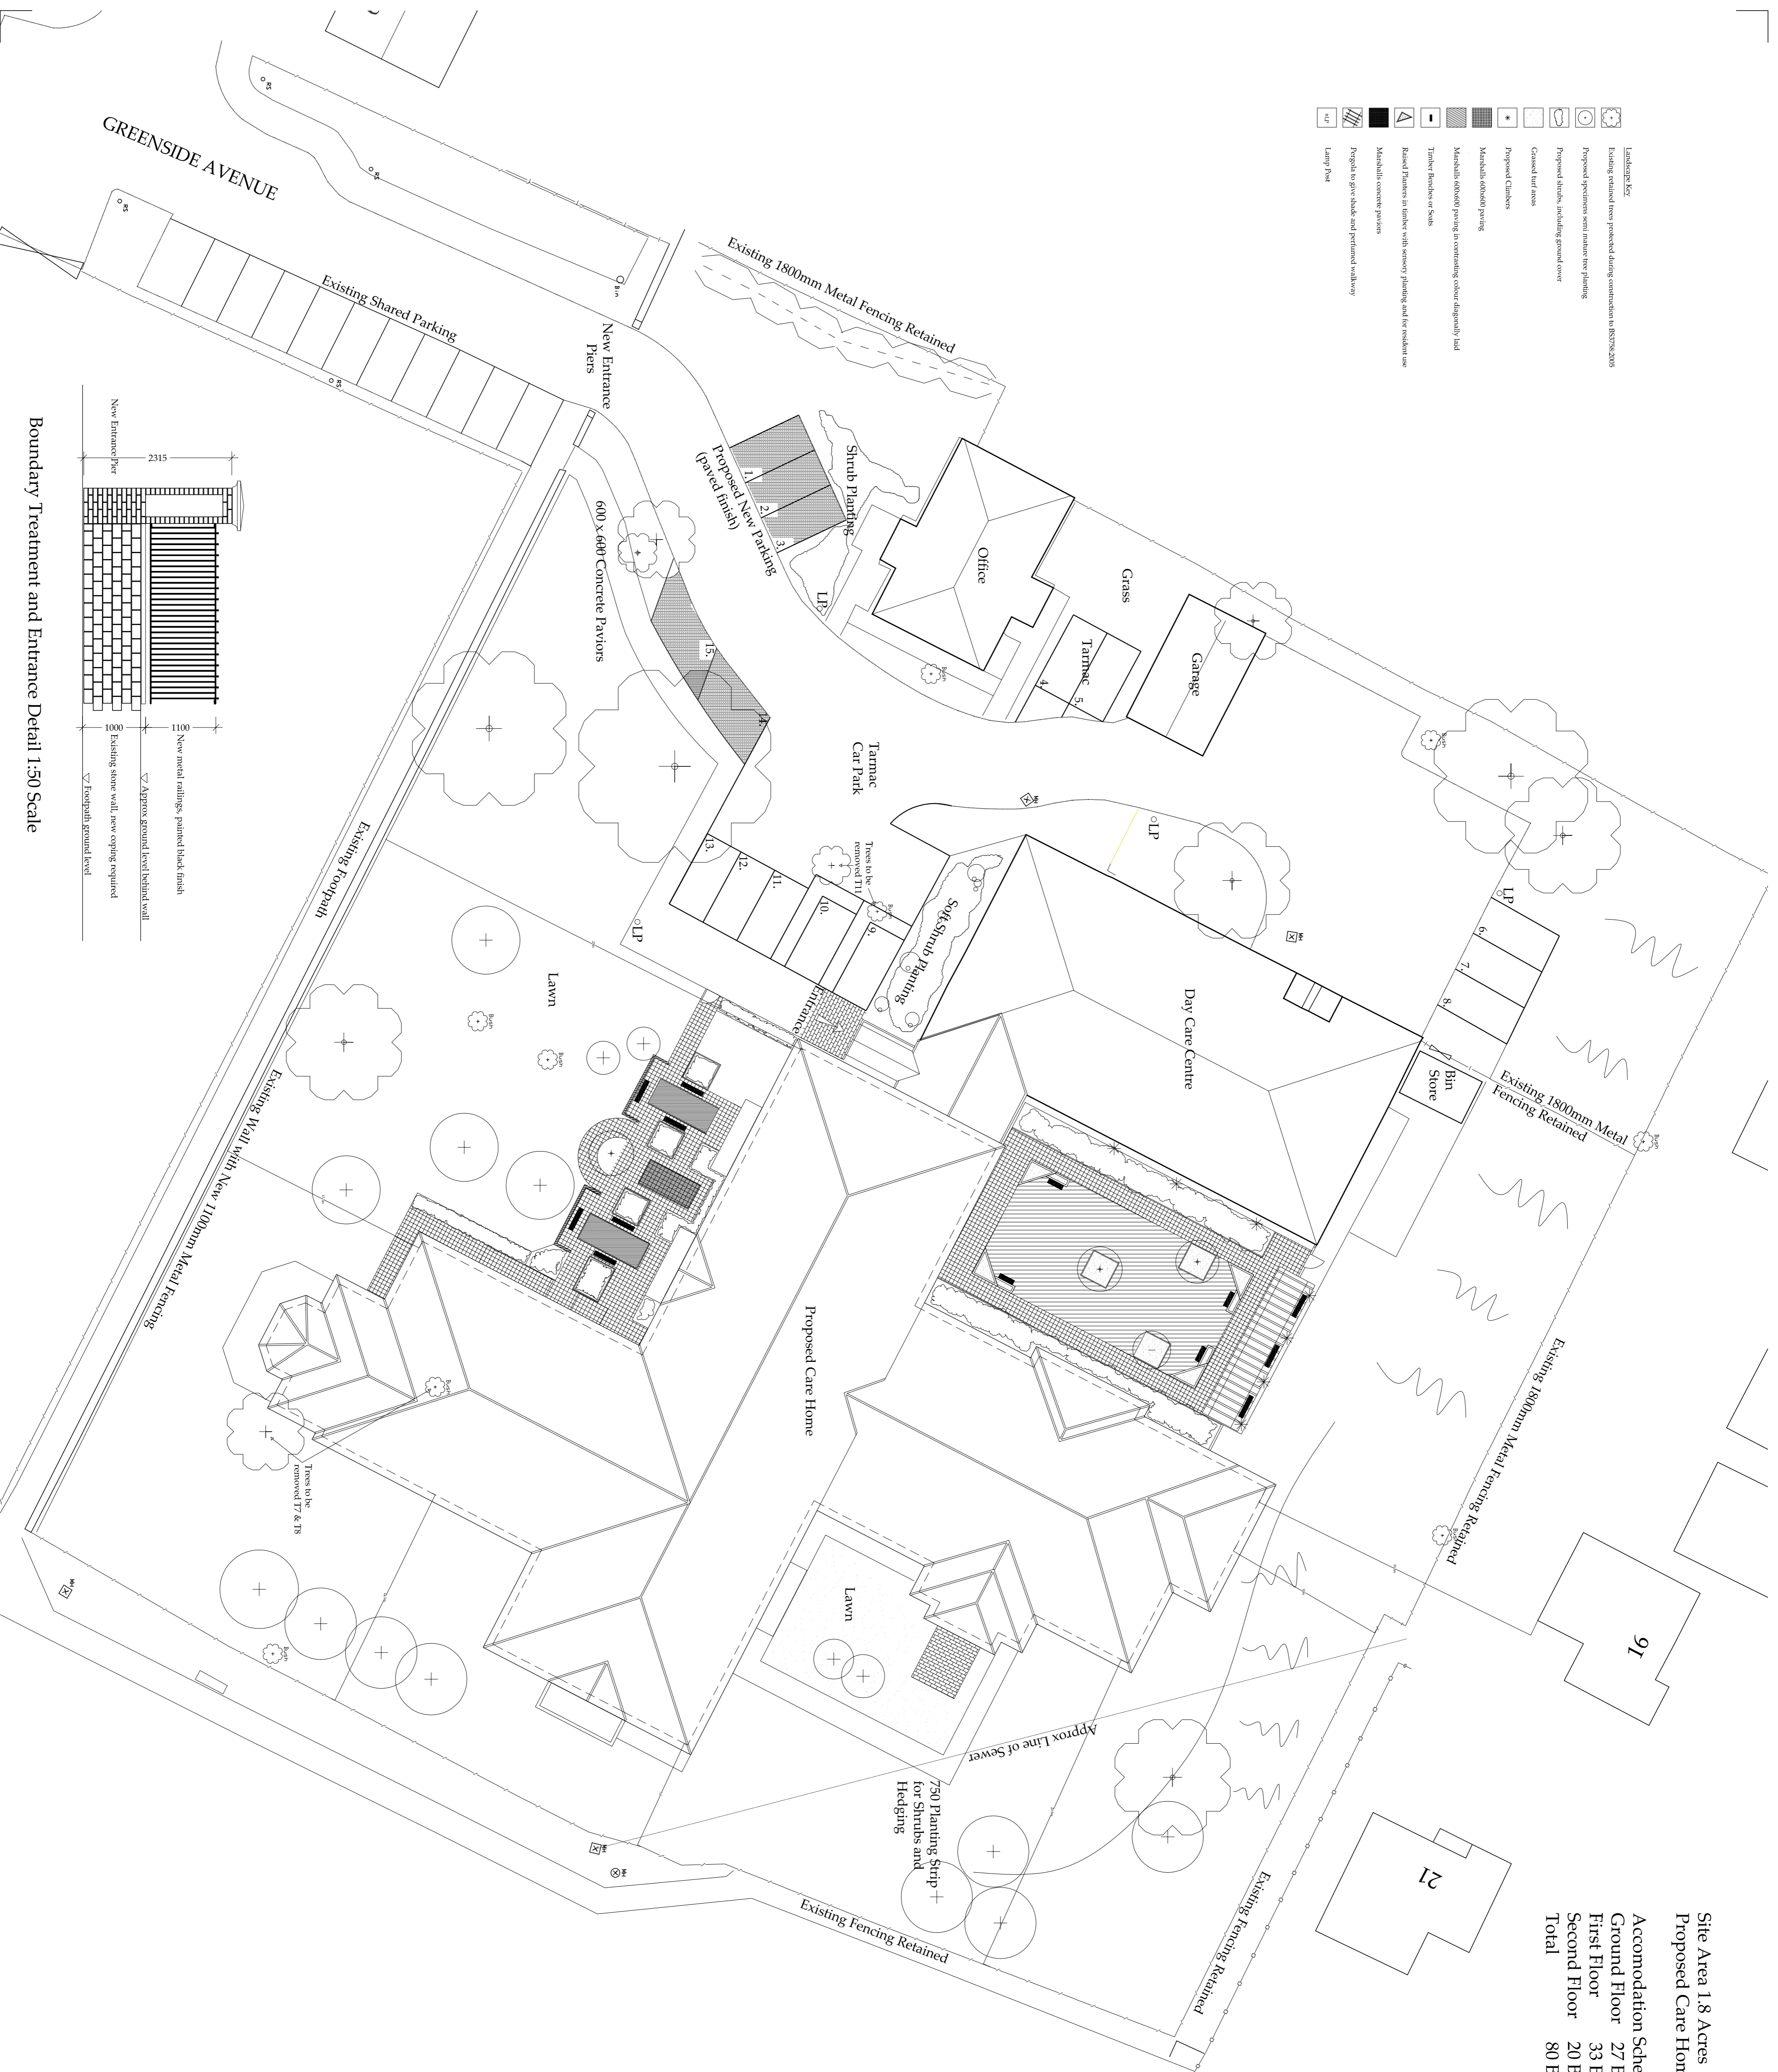

Boundary Treatment and Entrance Detail 1:50 Scale

Revision	Description	Date

Do not scale from this drawing.
Any errors, omissions and discrepancies to be reported to the Architects as soon as they are discovered and instruction sought before proceeding.

Drawing Status: Planning

Proposed Care Home
Mapplewell, Barnsley

ALISTON MURPHY ARCHITECTS
General Arrangement
External Works Plan

Scale: 1:200 @ A1 Date: July '11
Drawn: kp
Auth: A3
1535 L [9] 02