


NOTE:
DOCUMENT FOR REFERENCE ONLY.
CHECK SHEET SIZE AND DRAWING
SCALE BEFORE PRINTING.

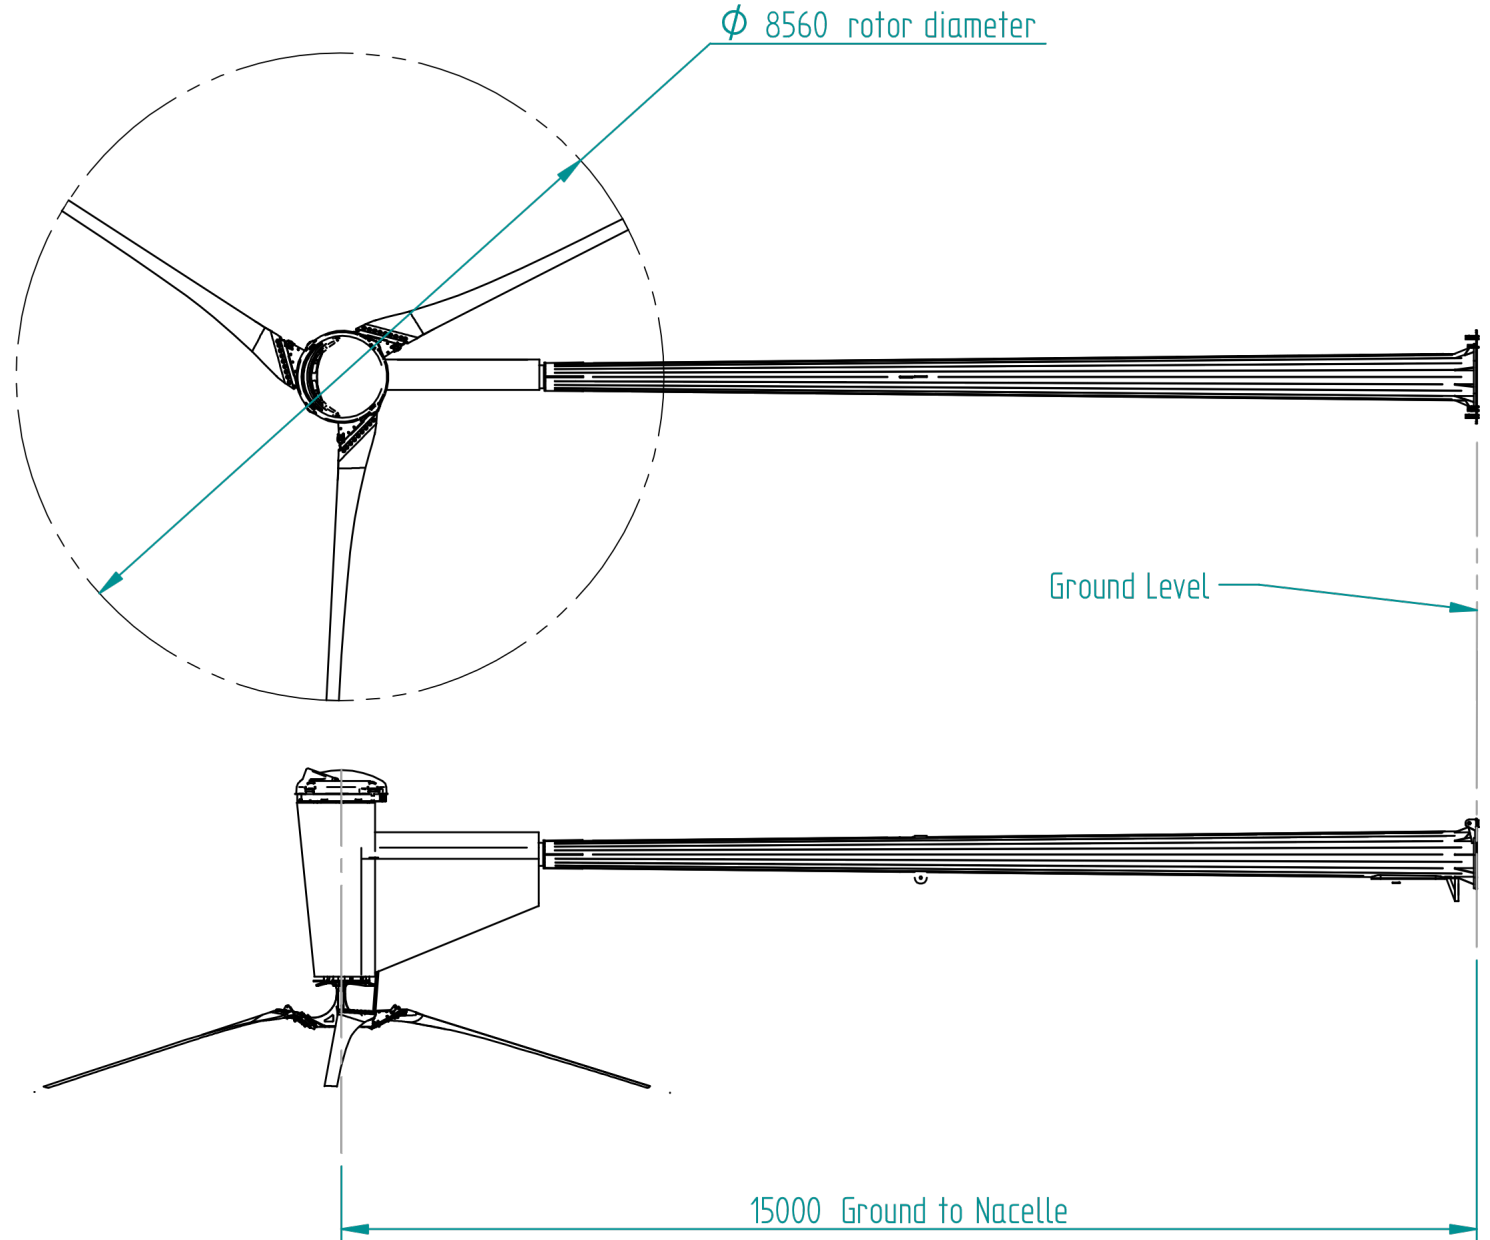

WEIGHTS:

Tower = 1292+227.3=1519.3

Turbine Head = 1300Kg

COLOUR:

Tower and Frame - Galvanised Grey

Covers - White, RAL9003


Black, RAL9005

GENERAL NOTES
DEBURR ALL SHARP EDGES
WELD SYMBOLS TO B.S.499 PRT 2C
WELDING TO BS EN 1011-2
GALVANISING OF COMPONENTS TO
CONFORM TO BS EN ISO 1461



UNLESS OTHERWISE SPECIFIED
DIMENSIONS ARE IN MILLIMETERS
ANGLES $\pm 0.1^\circ$
1 PL ± 0.1 2 PL ± 0.01

Proven Energy Ltd, Wardhead Park, Stewarton, KA3 5LH
Scotland Tel +44 (0)1560 485570 info@provenenergy.com

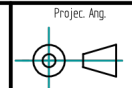

	NAME	DATE	TITLE: Planning Model Proven 35-2 Slip Jointed 15m Tower	
DRAWN	SC	08/06/10	Material:	Finish:
CHECKED	A McN	10/06/10	Customer No.	
DWG NO	P35-2 Planning	SIZE: A4	REV: 0	