
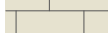


Kirkfield Close | Landscape Masterplan | V4

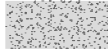

Key			
	Stone Paving		Existing Tree
	Stone Cobble Setts		Single Stem Tree
	Stone Coping		Multistem Stem Tree
	Concrete		Round Planter
	Bark Mulch		Fire Pit
	Topsoil /Planting Bed		Compost
	Planting		Bin Store
	Existing Hedge		Shed
	Single Gate		Dining Table
	New Fence		Armchair
	Sliding Driveway Gate		Small Armchair
	Double External Doors		Sofa
	Single External Door		Corner Sofa
	Medium Hedge (60cm-1.2m)		Coffee Table
	Soak Away		

Notes and comments:

All dimensions to be checked by contractor on site prior to providing final quotation.

Designs subject to obtaining any relevant planning permissions and any necessary building regulations.

All finished surfaces to be a minimum 150mm below DPC.

Before scaling from drawings on printed plans, check the scale bar for accuracy.

How to use a SmartPlan™:

Scan Me

Drainage Advice & Tips:

Scan Me

Version: Date: 00.00.00 Rev Notes:		Sqm Overall: 1162.03 sq m	
		Kirkfield Close Landscape Masterplan V4	
Drawn By: EB Date: 20/07/26	Scale: 1:100 @ A1	Drawing Status: DRAFT	