


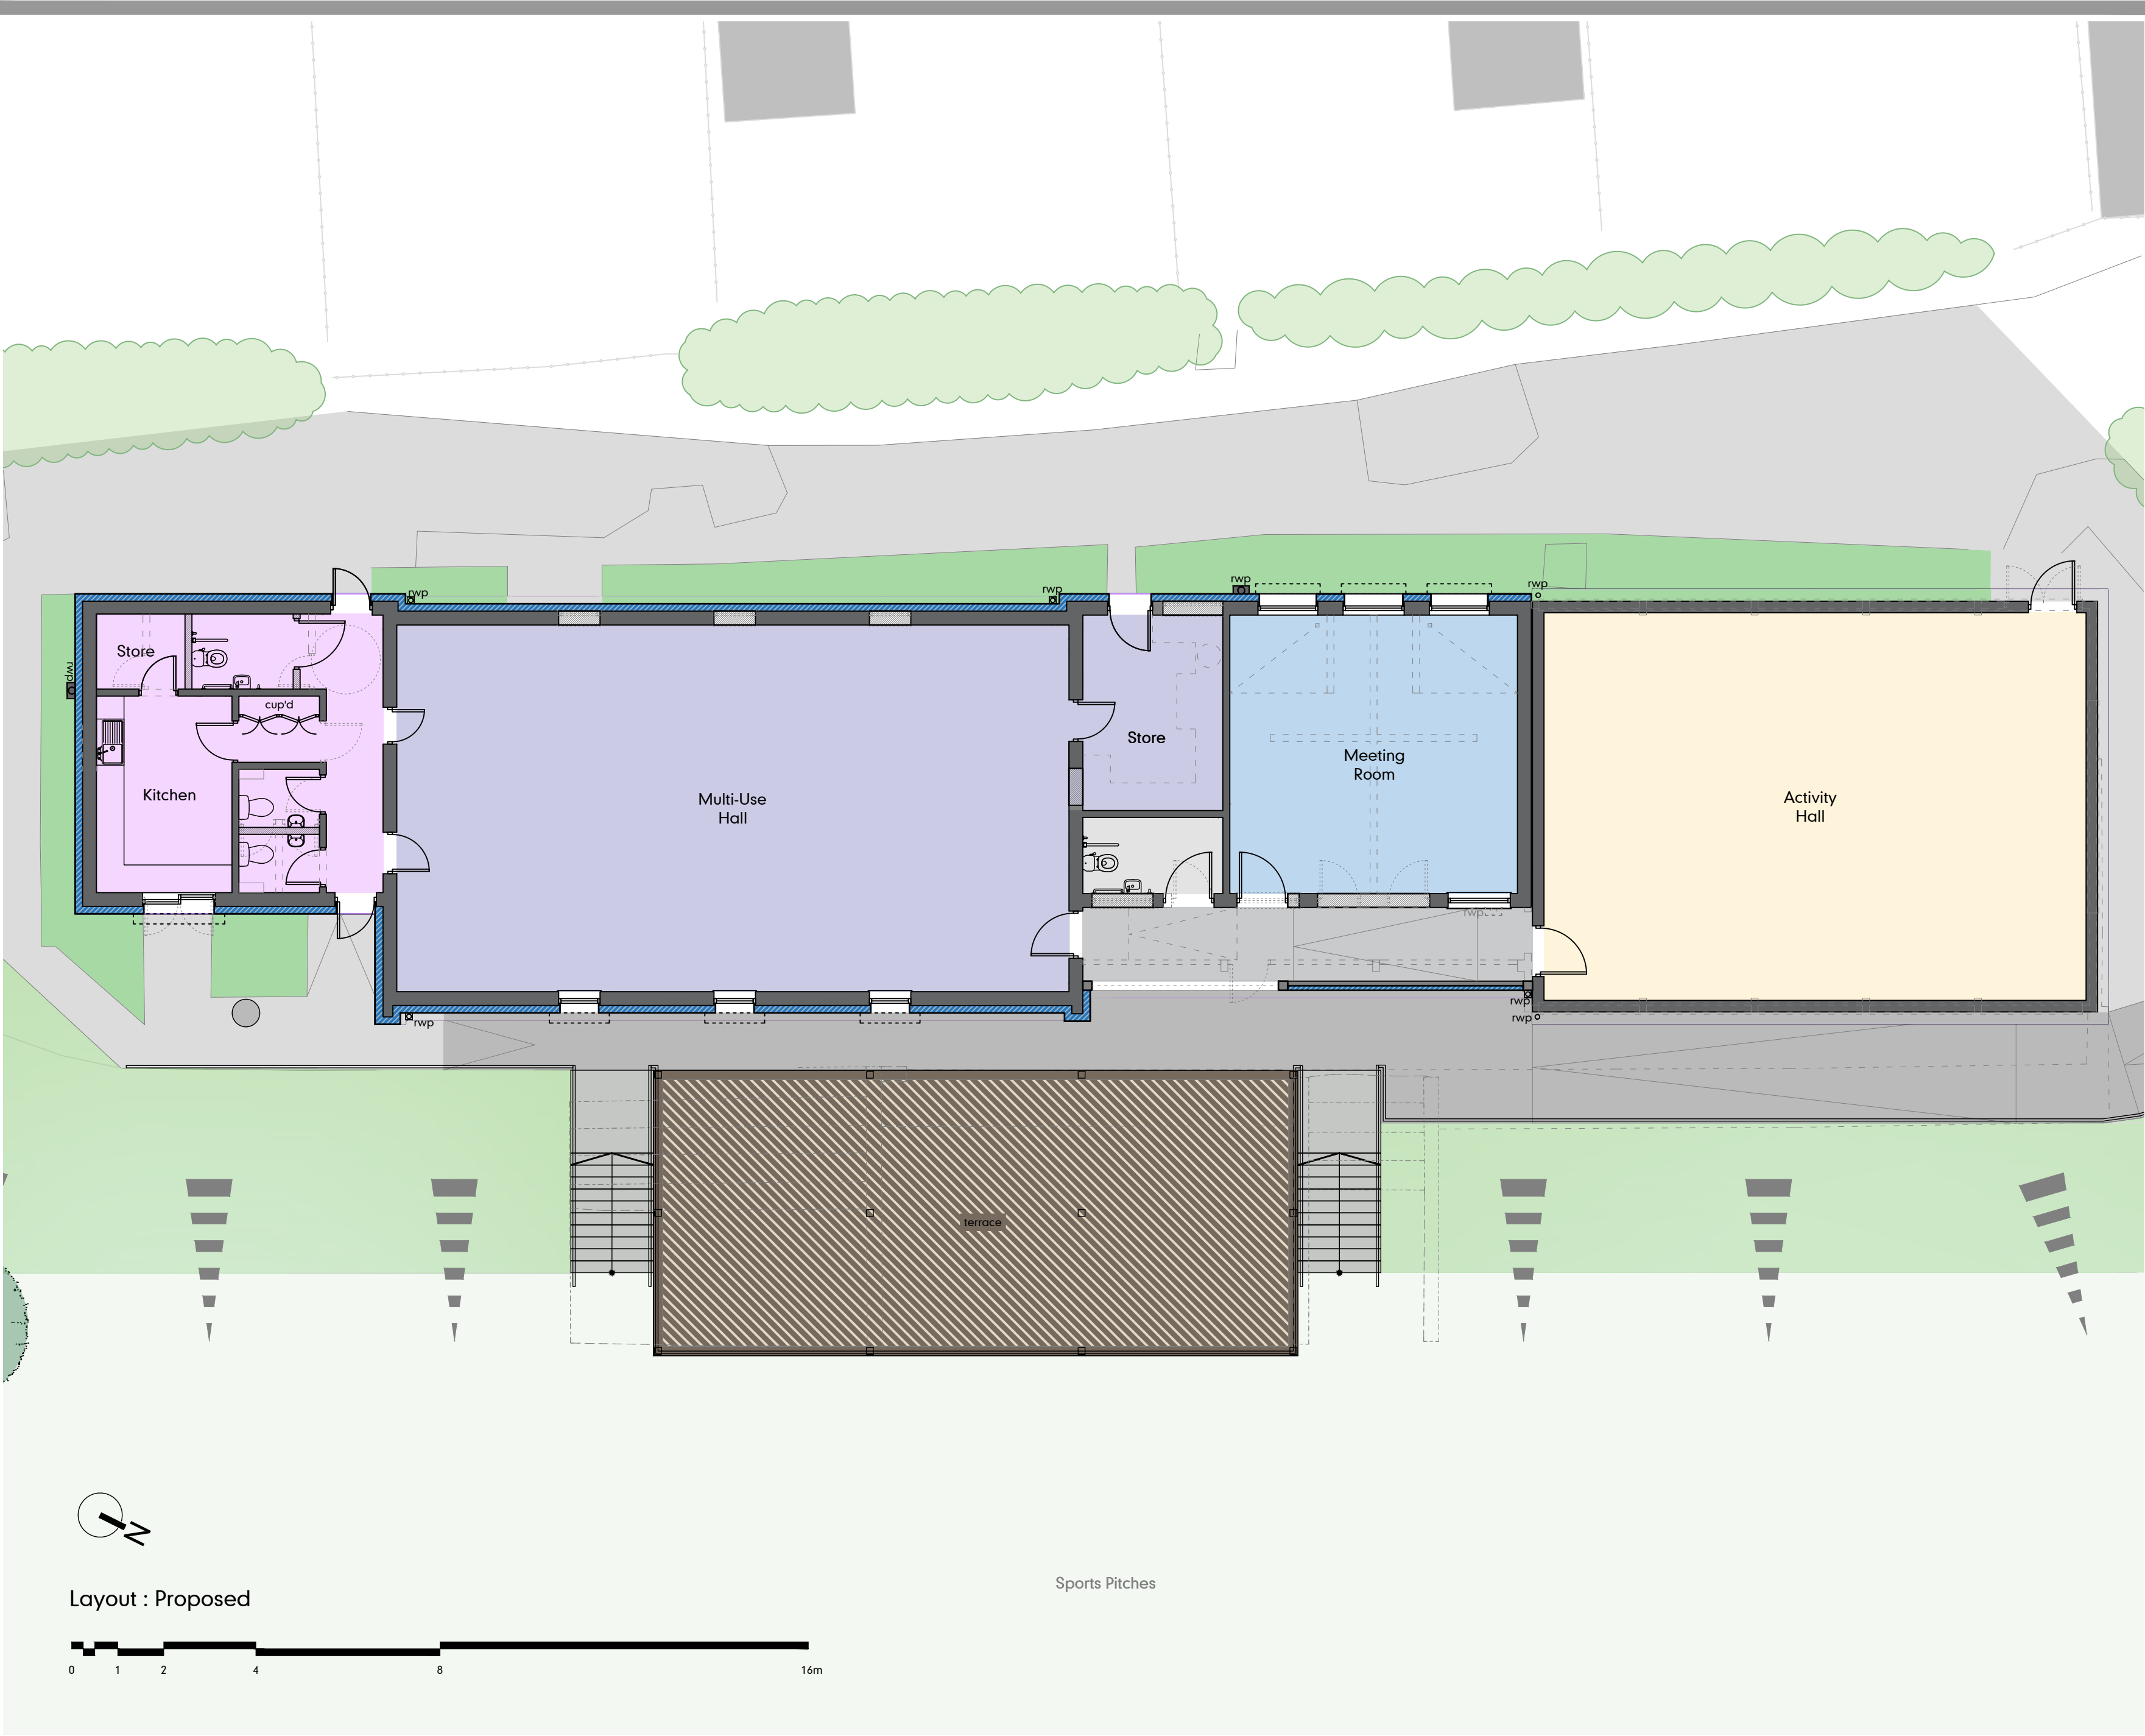

drawing N°

250704-023.02

status

Planning

notes

Do not scale from this drawing — use stated levels and dimensions only.

If in doubt, contact Williams Architects Ltd.

.02	Updated to latest site layout.	14jul26
ver	notes	date



williamsarchitects

Williams-Architects Ltd
Studio 8, The Garage Studios
41-45 St Mary's Gate
The Lace Market
Nottingham NG1 1PU

0115 945 5691
enquiries@williams-architects.co.uk
www.williams-architects.co.uk

Registered in England & Wales. N° 5096848

this drawing and its contents, on paper and as the originating data file, remain the copyright of Williams-Architects Ltd
© Williams-Architects Ltd, 2026

client	BWB Consulting Ltd	created	25jun26
project	Carlton Pavilion	job N°	250704
title	Layout : Proposed	scale	1:100 @ A2

drawing N°

250704-023.02

status

Planning