


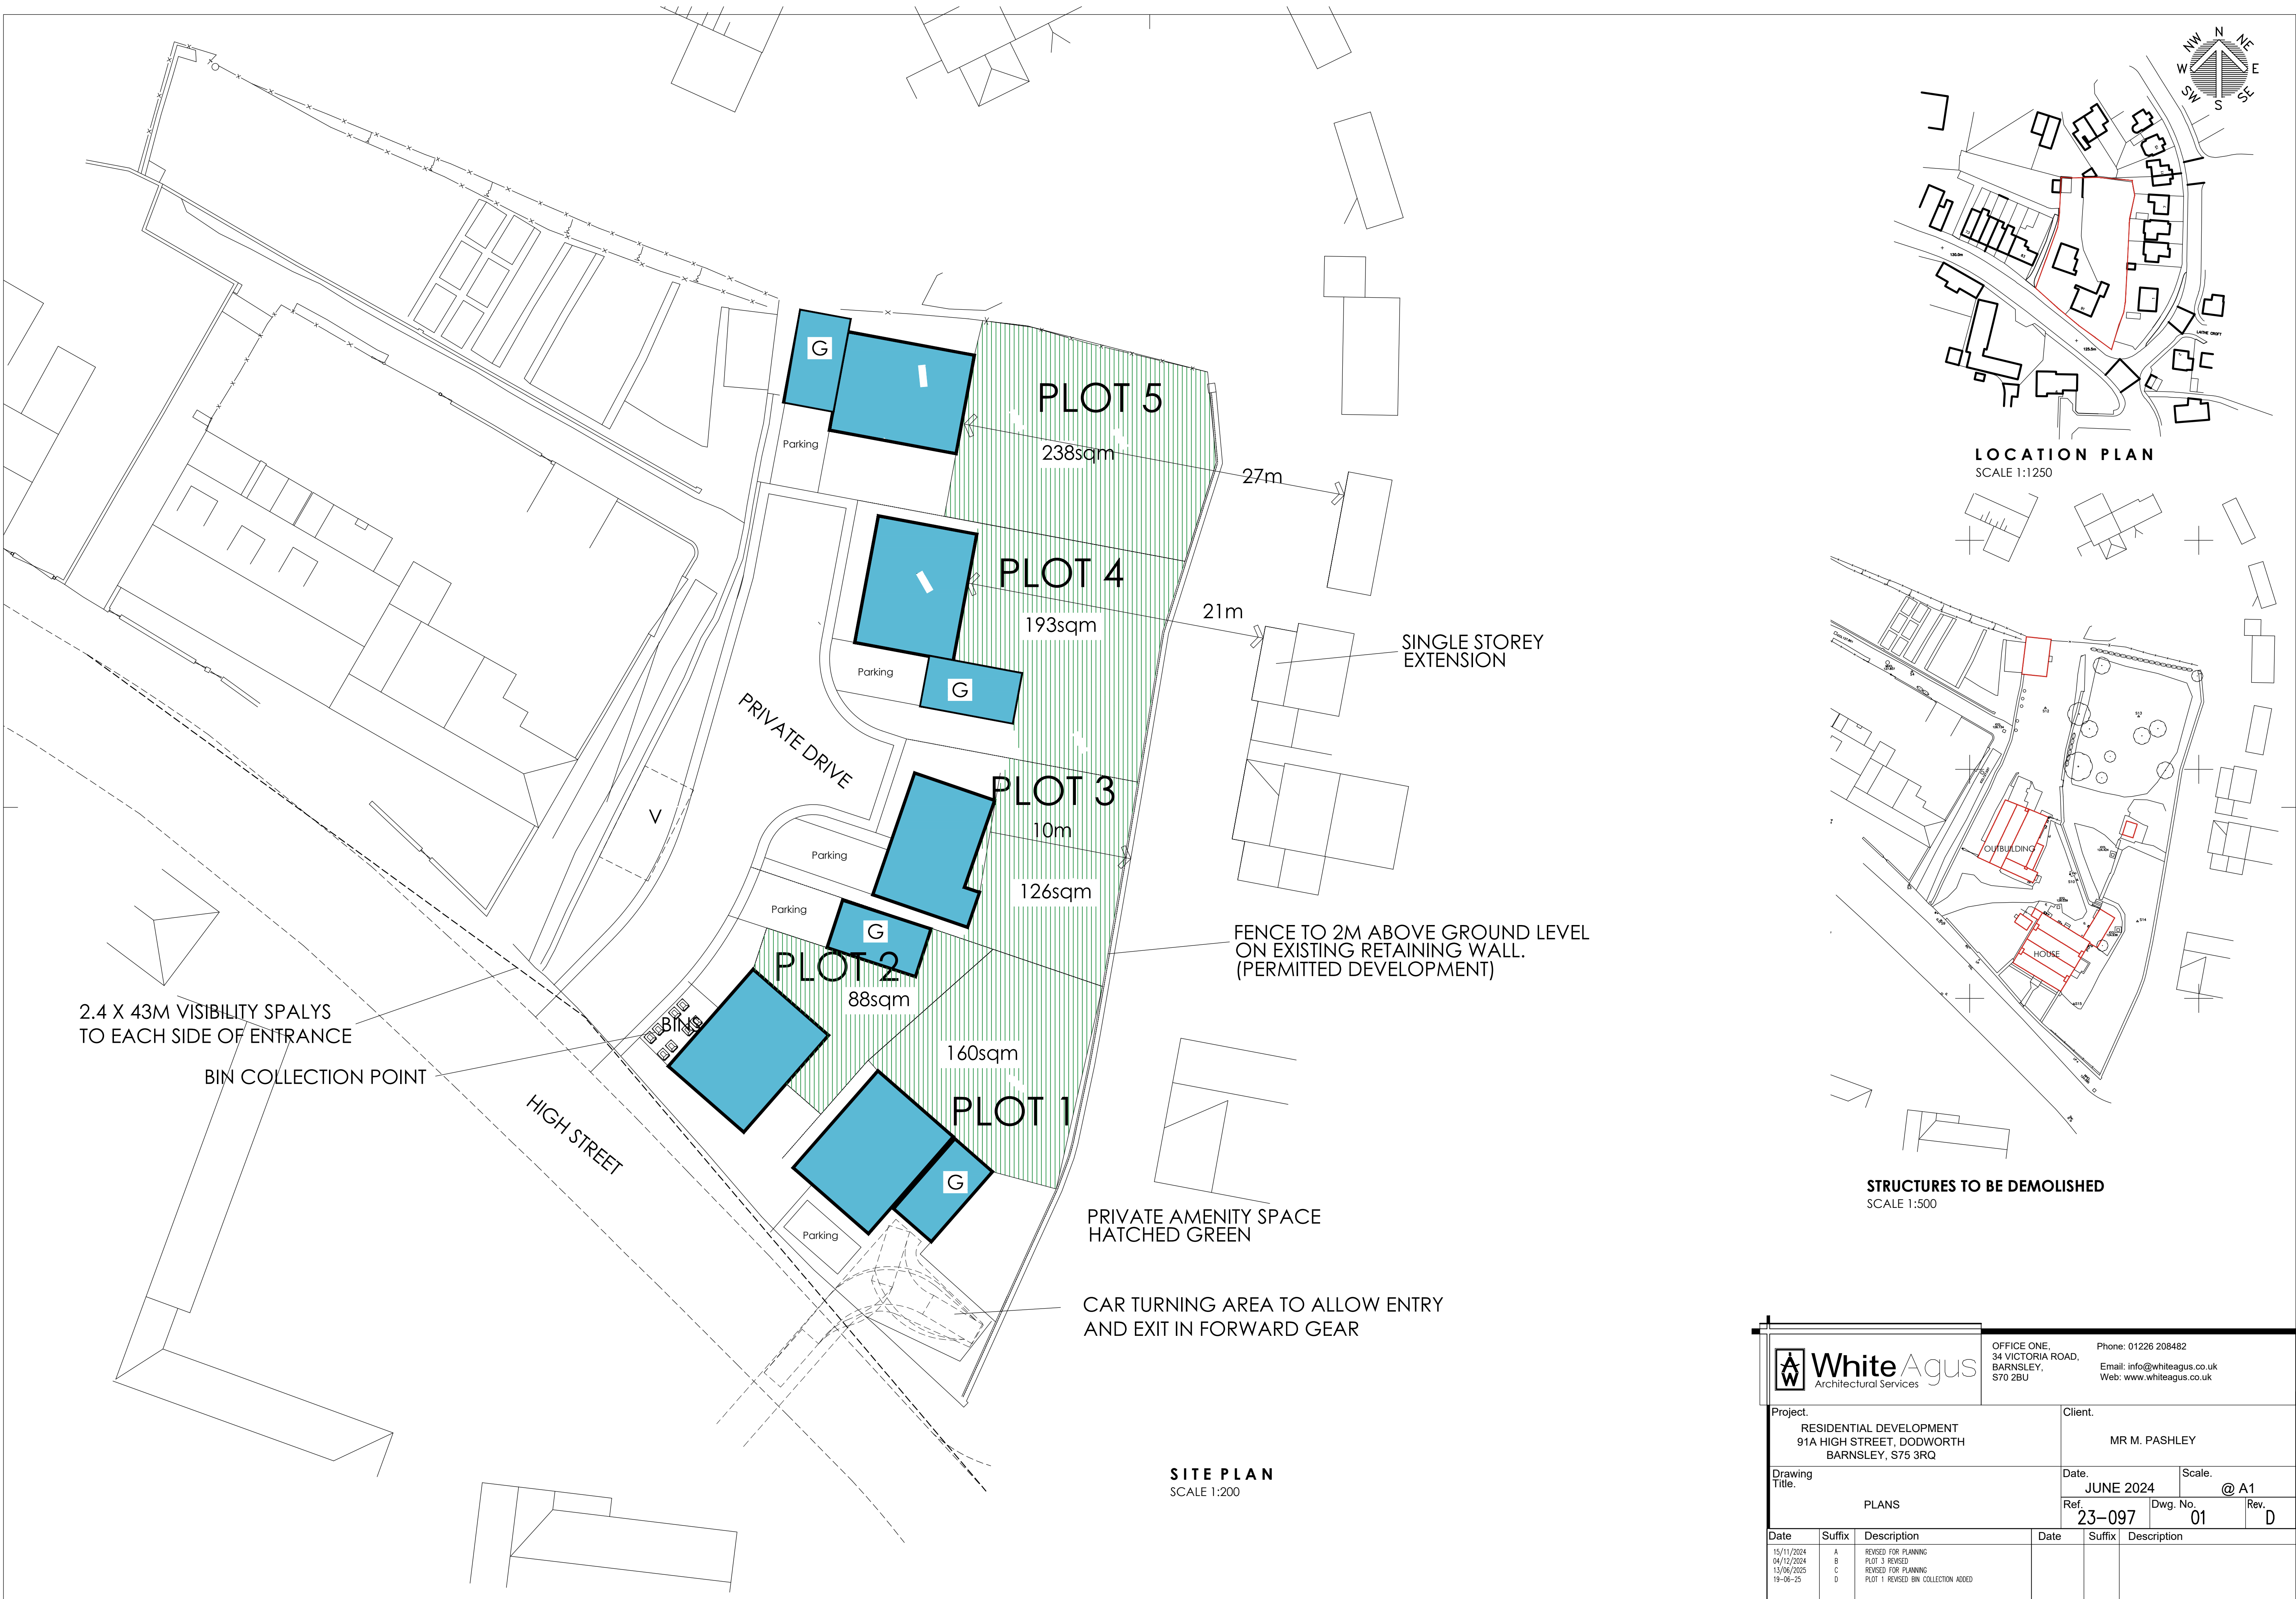

 WhiteAgus Architectural Services			OFFICE ONE, 34 VICTORIA ROAD, BARNSELEY, S70 2BU			Phone: 01226 208482 Email: info@whiteagus.co.uk Web: www.whiteagus.co.uk					
Project. RESIDENTIAL DEVELOPMENT 91A HIGH STREET, DODWORTH BARNSELEY, S75 3RQ						Client. MR M. PASHLEY					
Drawing Title. PLANS						Date. JUNE 2024		Scale. @ A1			
						Ref. 23-097		Dwg. No. 01			
								Rev. D			
Date		Suffix		Description		Date		Suffix		Description	
15/11/2024		A		REVISED FOR PLANNING							
04/12/2024		B		PLOT 3 REVISED							
13/06/2025		C		REVISED FOR PLANNING							
19-06-25		D		PLOT 1 REVISED BIN COLLECTION ADDED							