




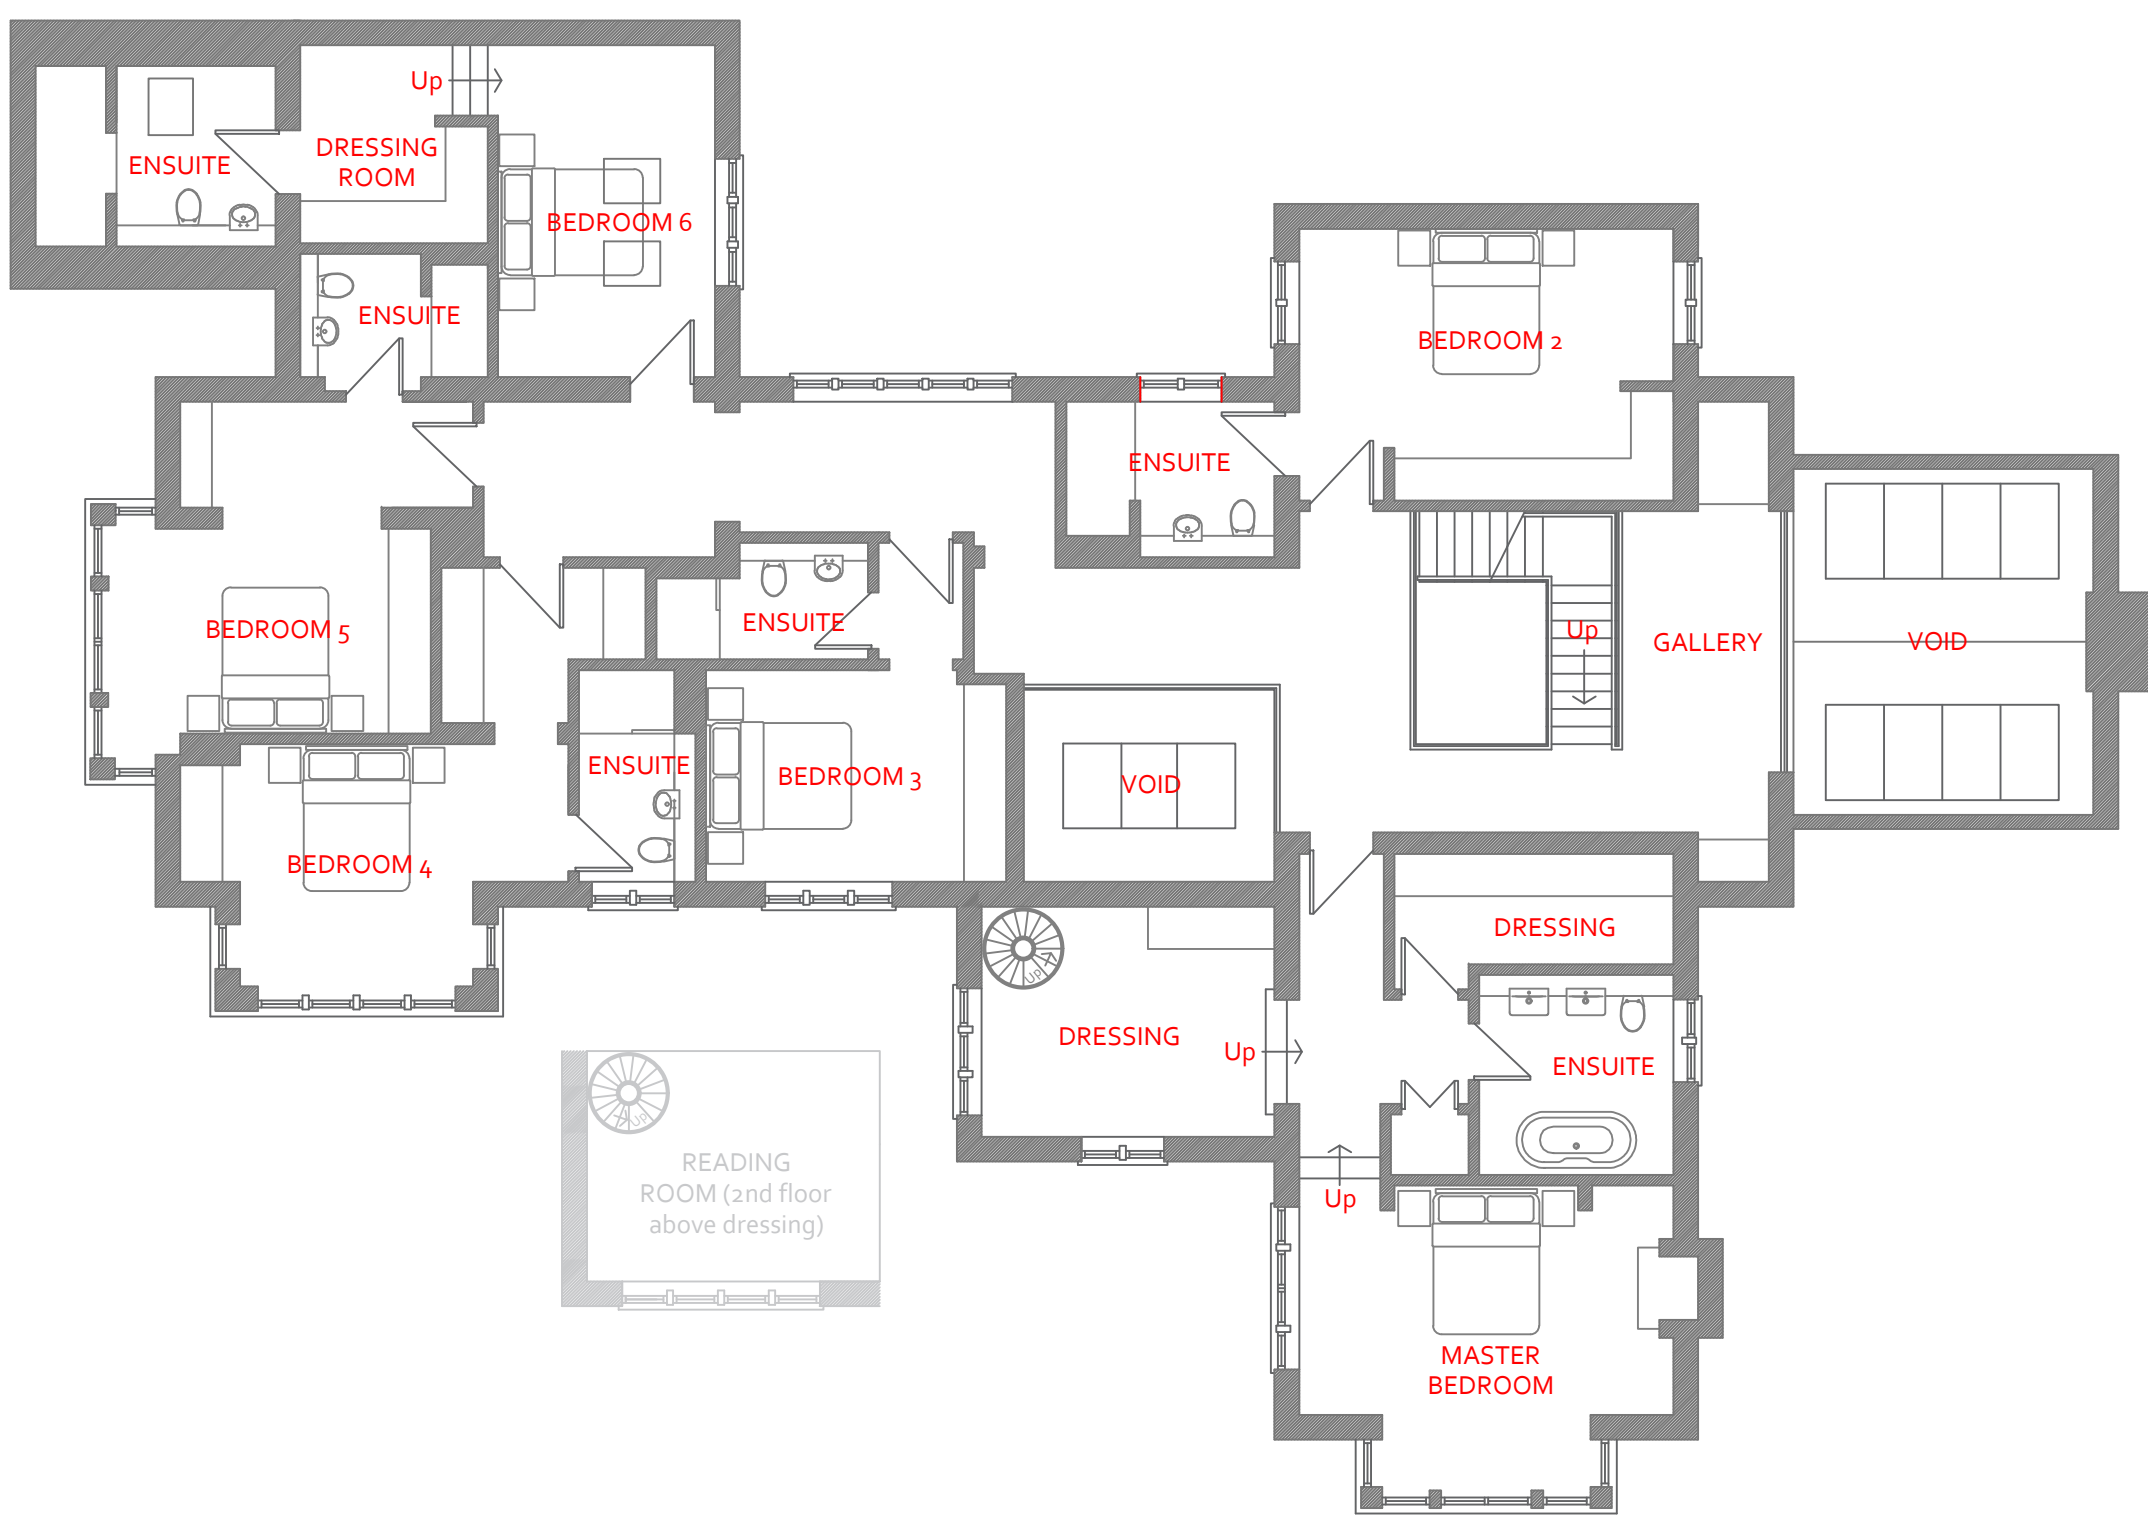

First Floor Plan

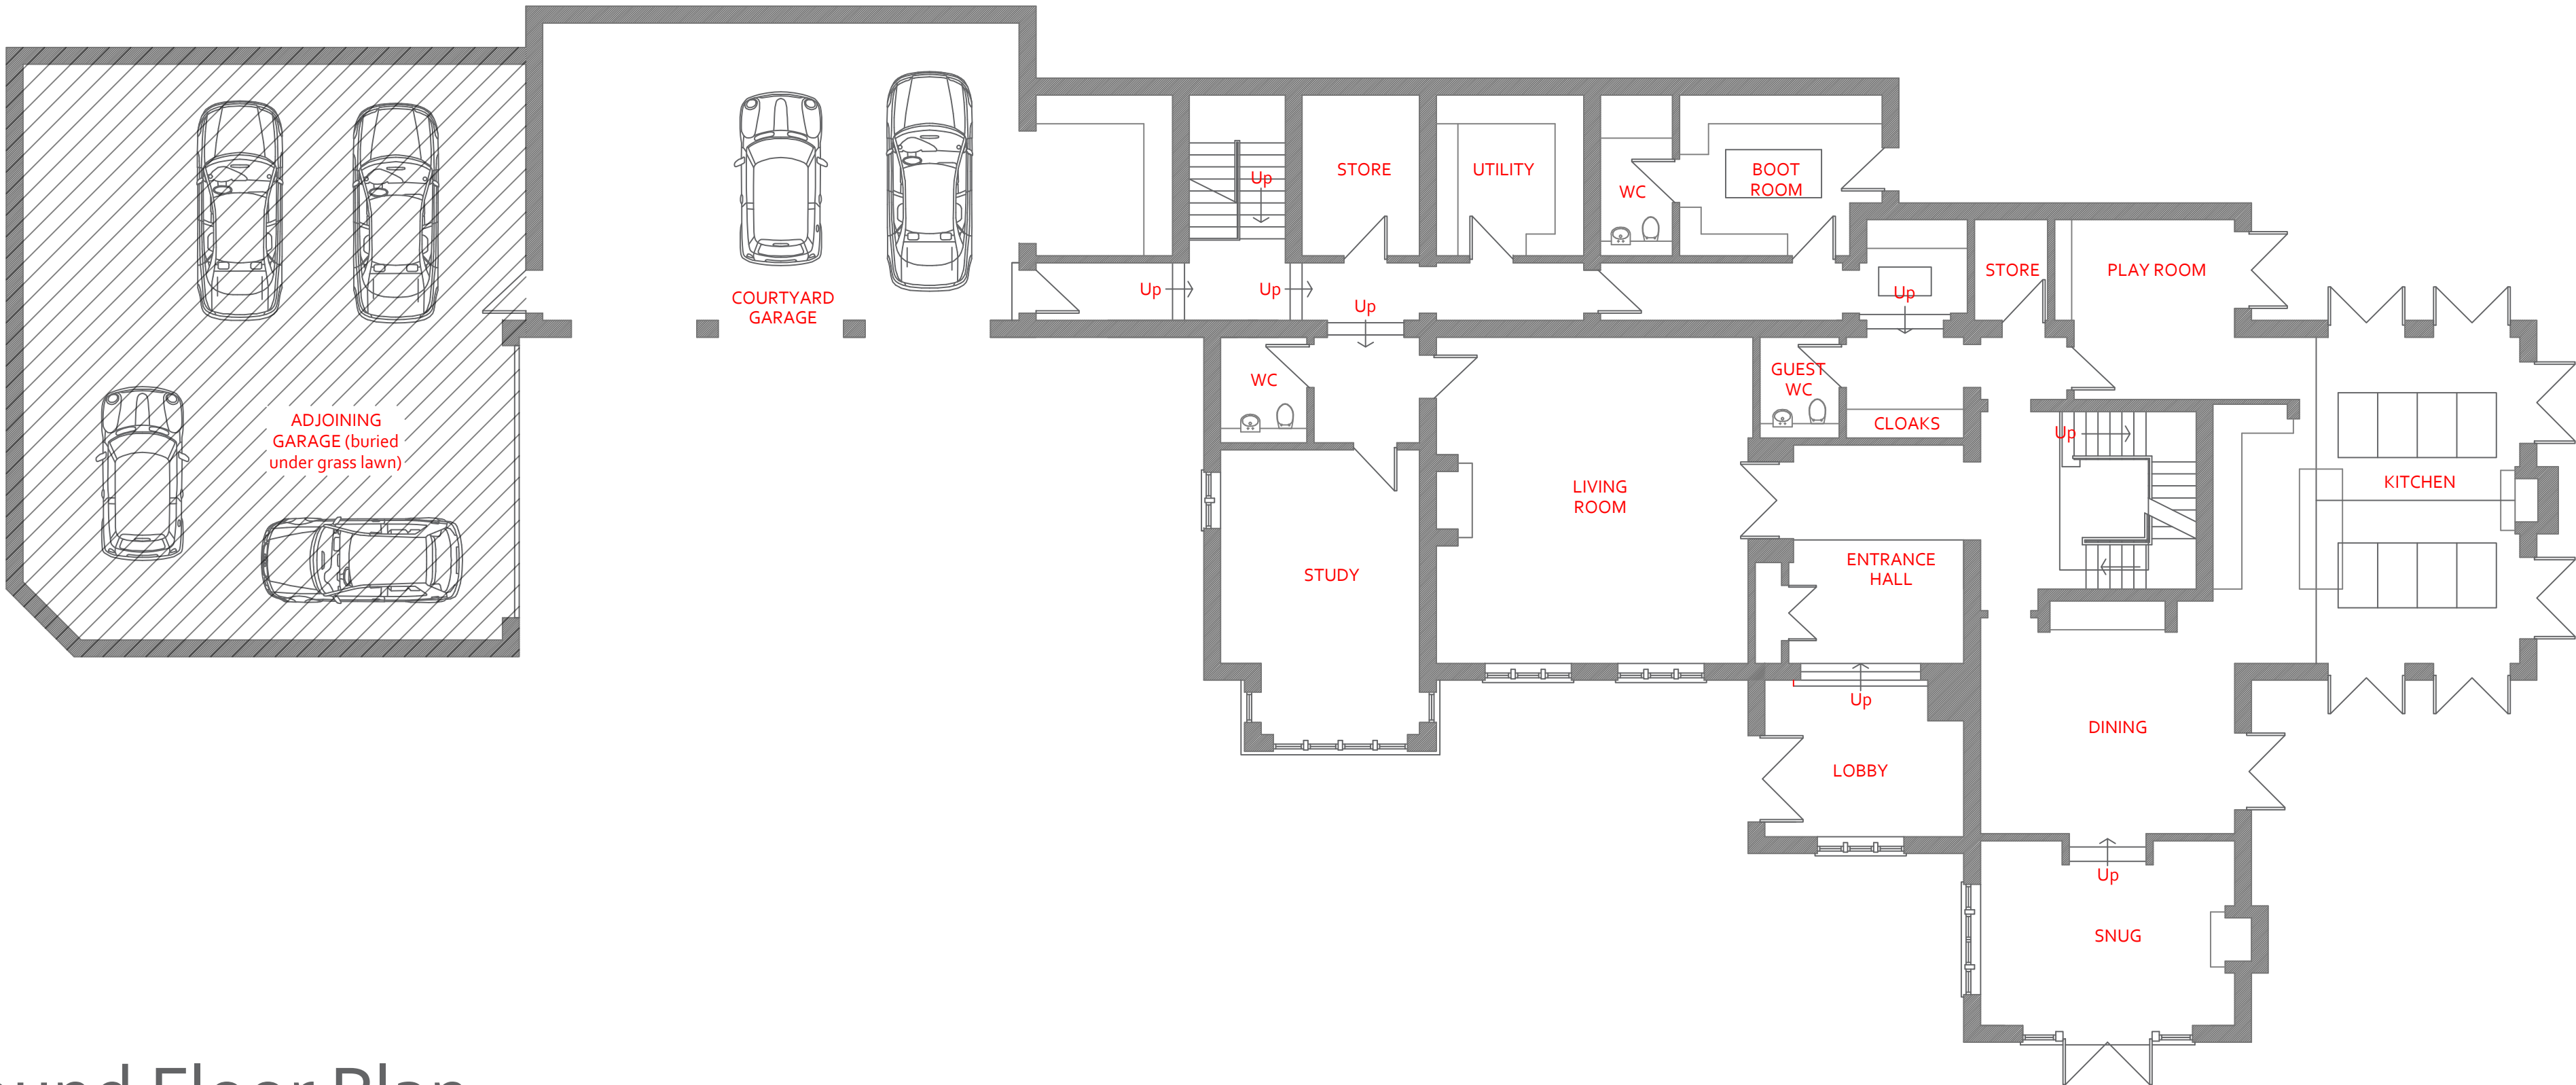

Ground Floor Plan

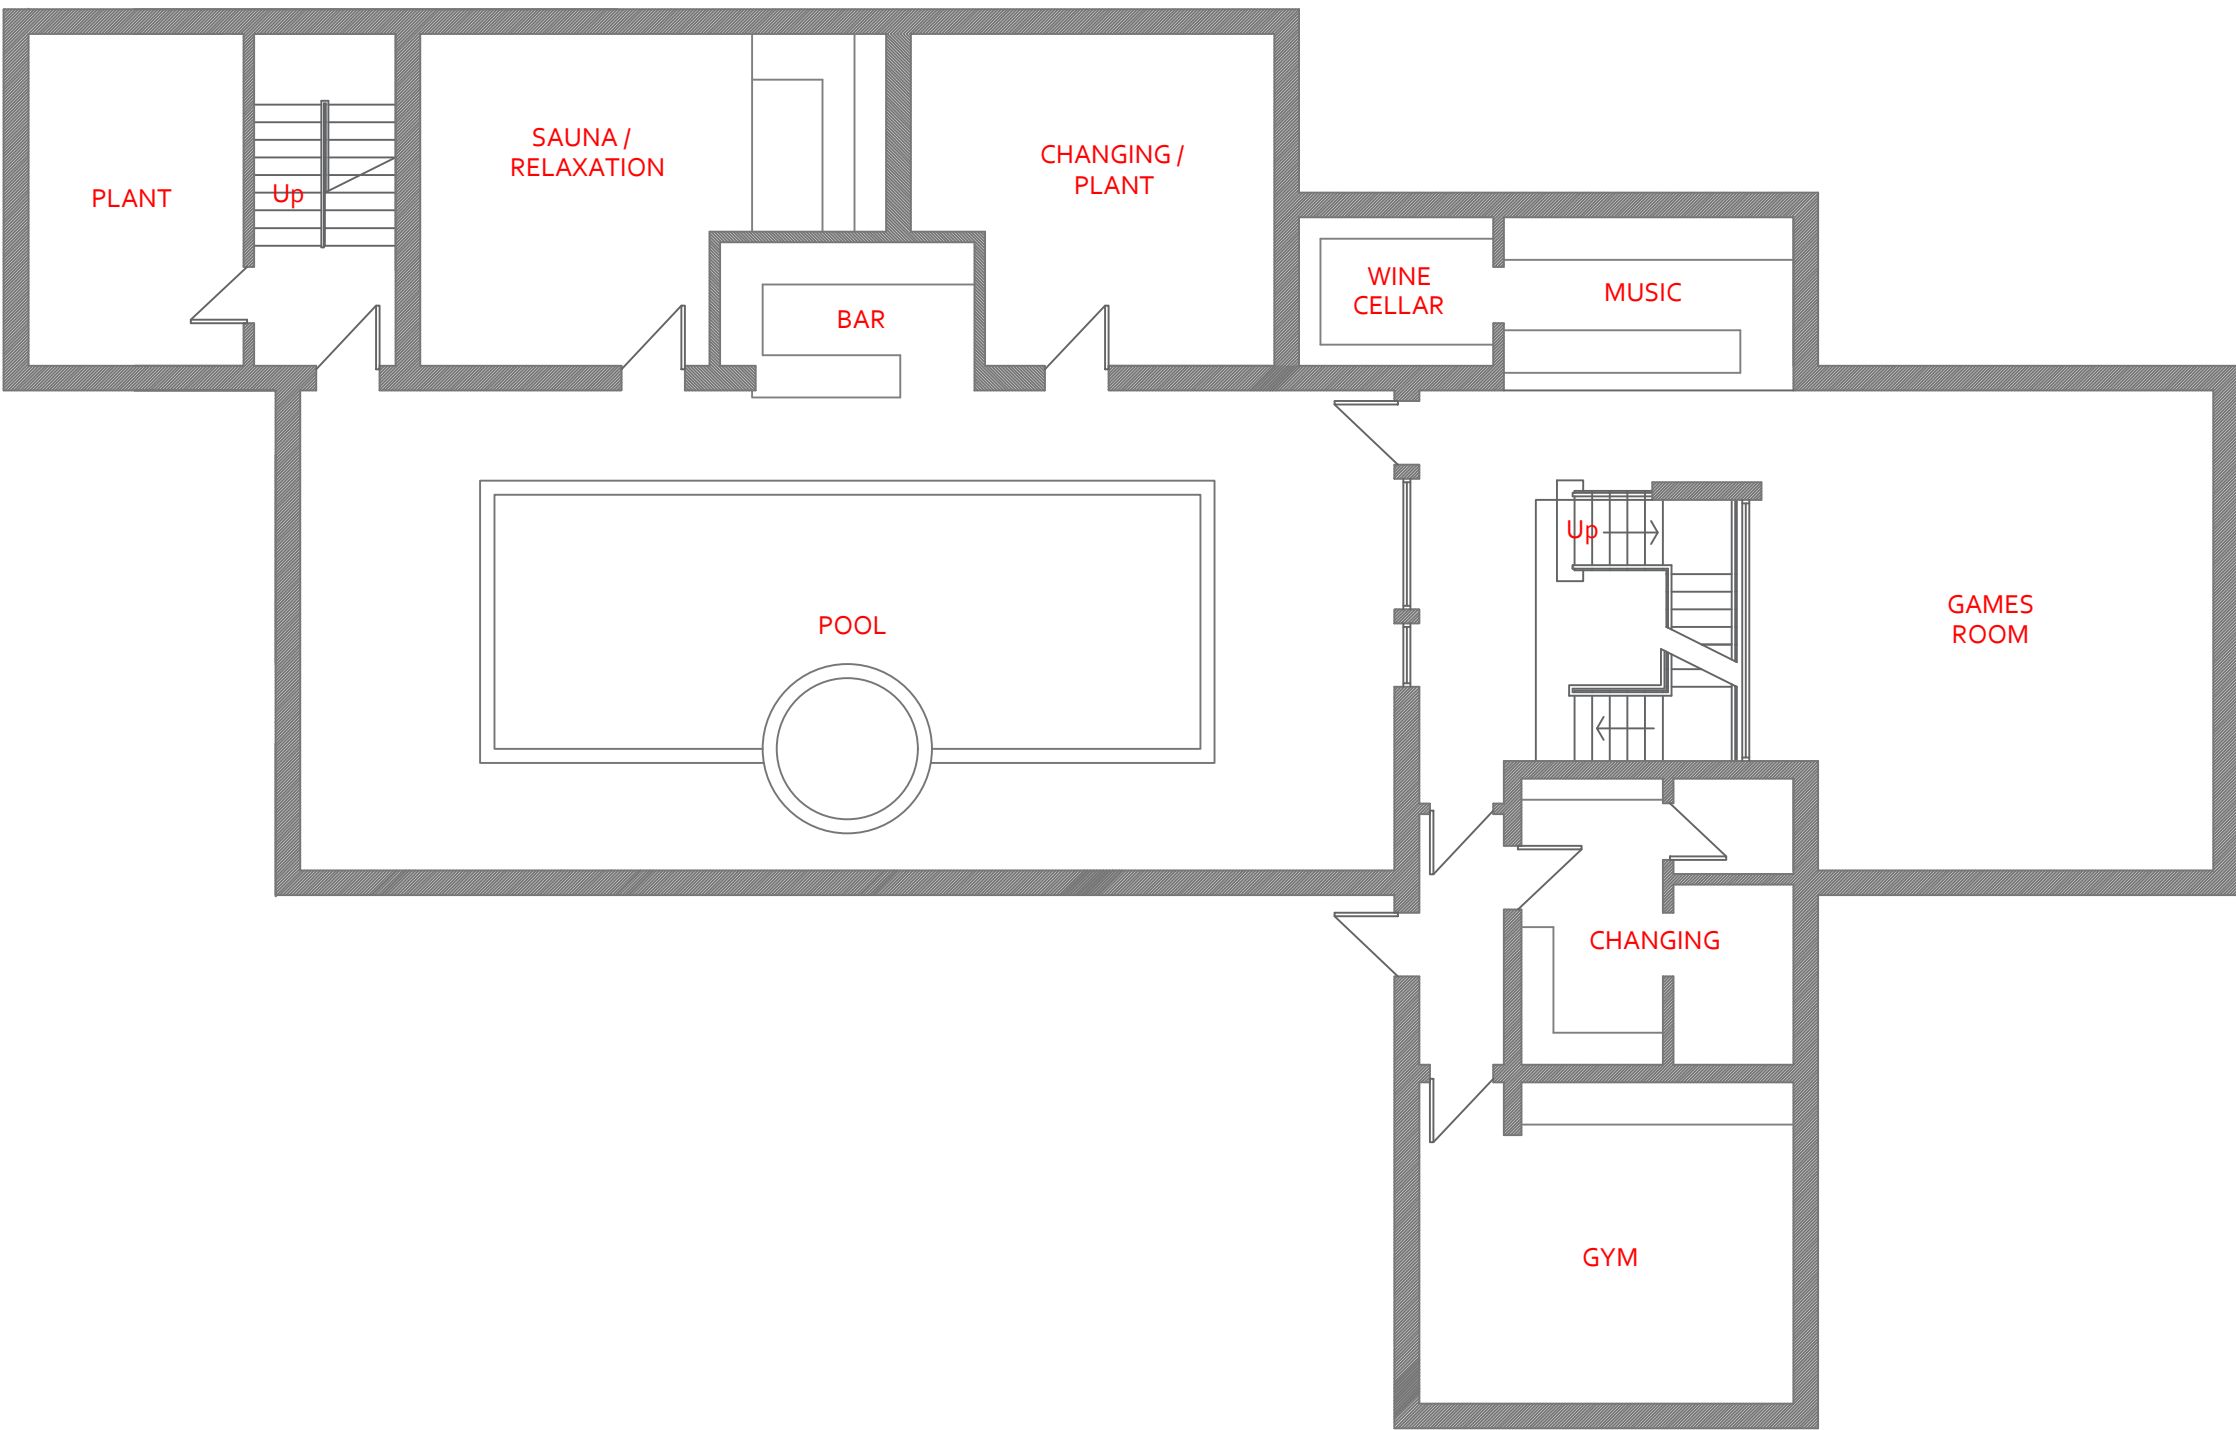

Basement Floor Plan