


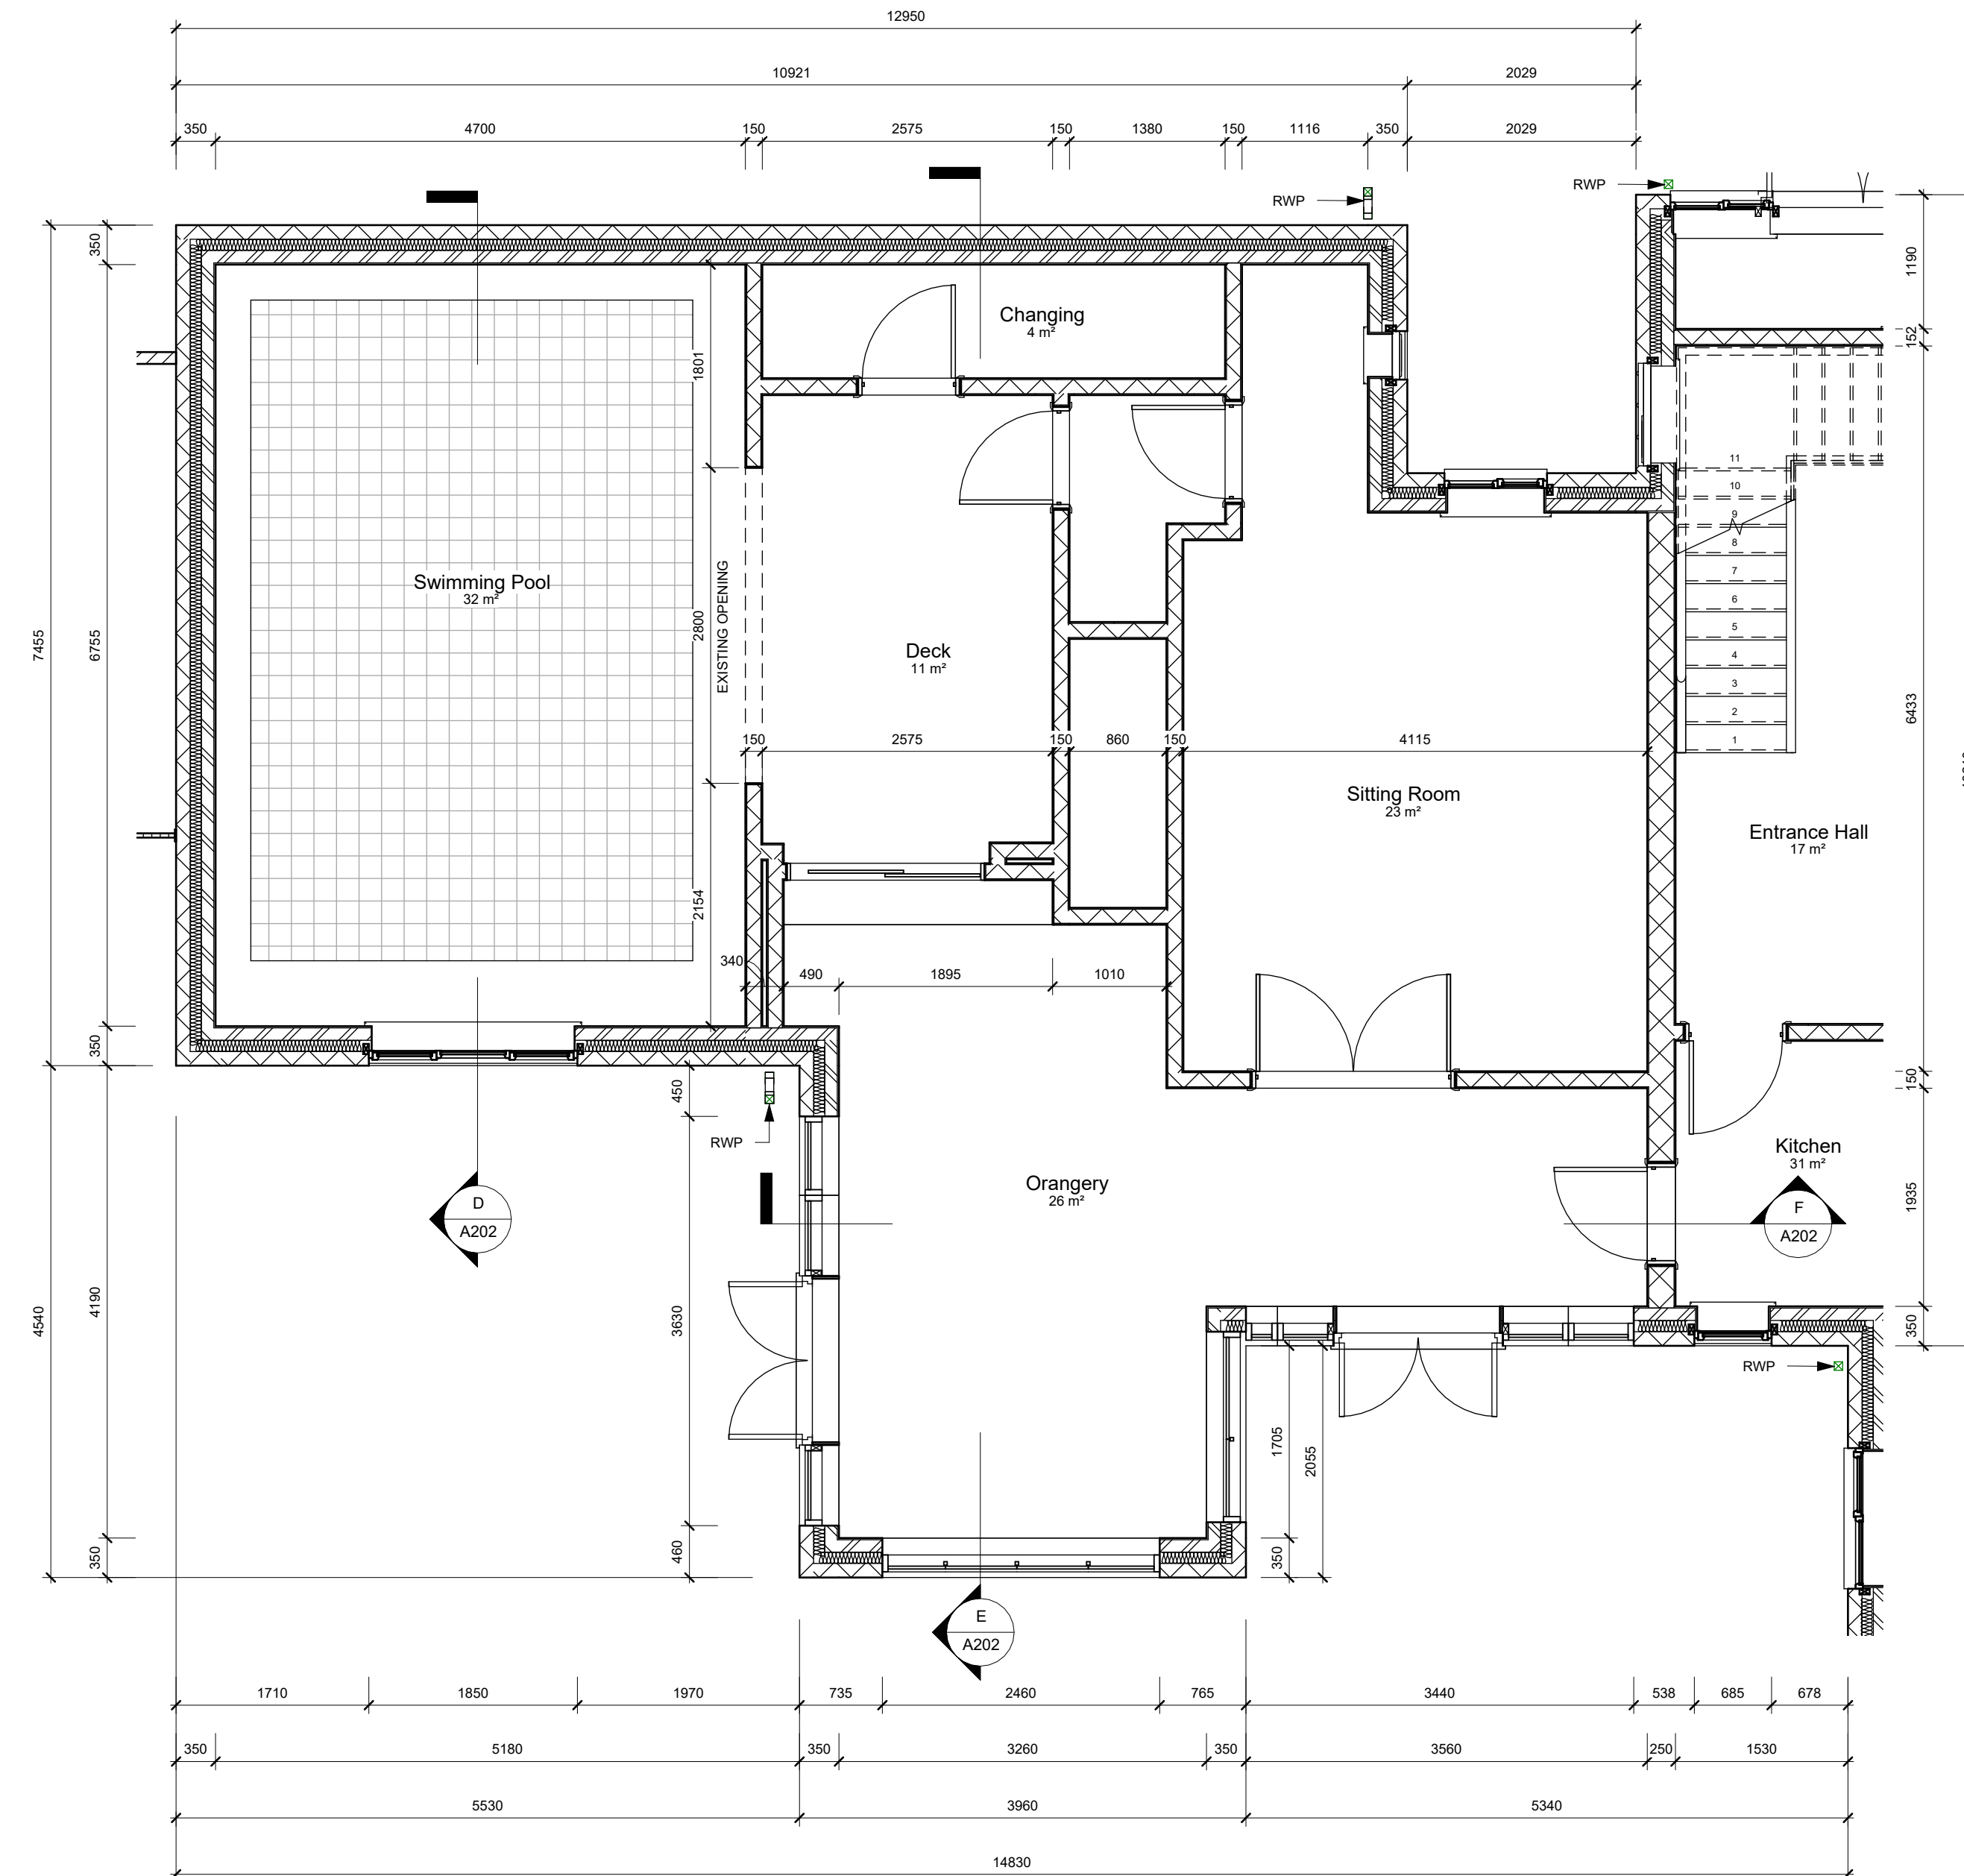

1 : 50

[illegible]

Drawing Number		Revision	
NCBD- MBL- A202		B	