


- NOTES**
1. ALL MATERIALS AND WORKMANSHIP IS TO COMPLY WITH JPG CONSULTANTS STANDARD SPECIFICATION & ALL RELEVANT BRITISH & EUROPEAN STANDARDS.
 2. THIS DRAWING IS TO BE READ IN CONJUNCTION WITH ALL RELEVANT ARCHITECT, M & E CONSULTANTS AND JPG CONSULTANTS DRAWINGS.
 3. ANY DISCREPANCIES SHOULD BE REPORTED TO THE ENGINEER IMMEDIATELY SO THAT CORRECTION CAN BE SOUGHT PRIOR TO COMMENCEMENT OF WORKS.

- LEGEND**
- 5.000 DENOTES PROPOSED MAJOR CONTOURS
 - 1.000 DENOTES PROPOSED MINOR CONTOURS
 - 1:40 DENOTES PROPOSED GRADIENTS
 - DENOTES DEVELOPABLE PLATEAU
 - DENOTES ATTENUATION BASINS
 - DENOTES LANDSCAPING AREA
 - DENOTES FILLED EMBANKMENT
 - DENOTES CUT EMBANKMENT

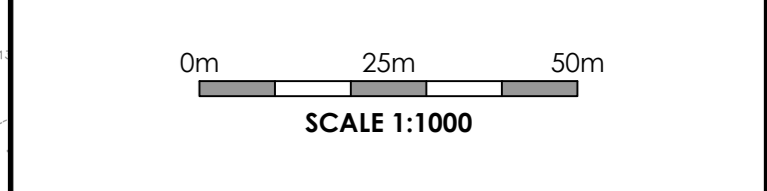

NO WORKS WITHIN 15m STAND OFF FROM RETAINED WOODLAND.

P04	REVISED TO START PLANNING	04.10.23	JOM	LSG
P03	REVISED HIGHWAY ALIGNMENT	17.04.23	CPH	LSG
P02	REVISED ATTENUATION LAYOUT	11.04.23	CPH	LSG
P01	FIRST ISSUE	10.03.23	CPH	LSG

REV	DESCRIPTION	DATE	CHK	BY

Project
 BARNSLEY WEST

Drawing Title
 PROPOSED EARTHWORKS LEVELS

INFORMATION

www.jpg.group
 t admin@jpg.group | t +44 (0)113 263 1155