


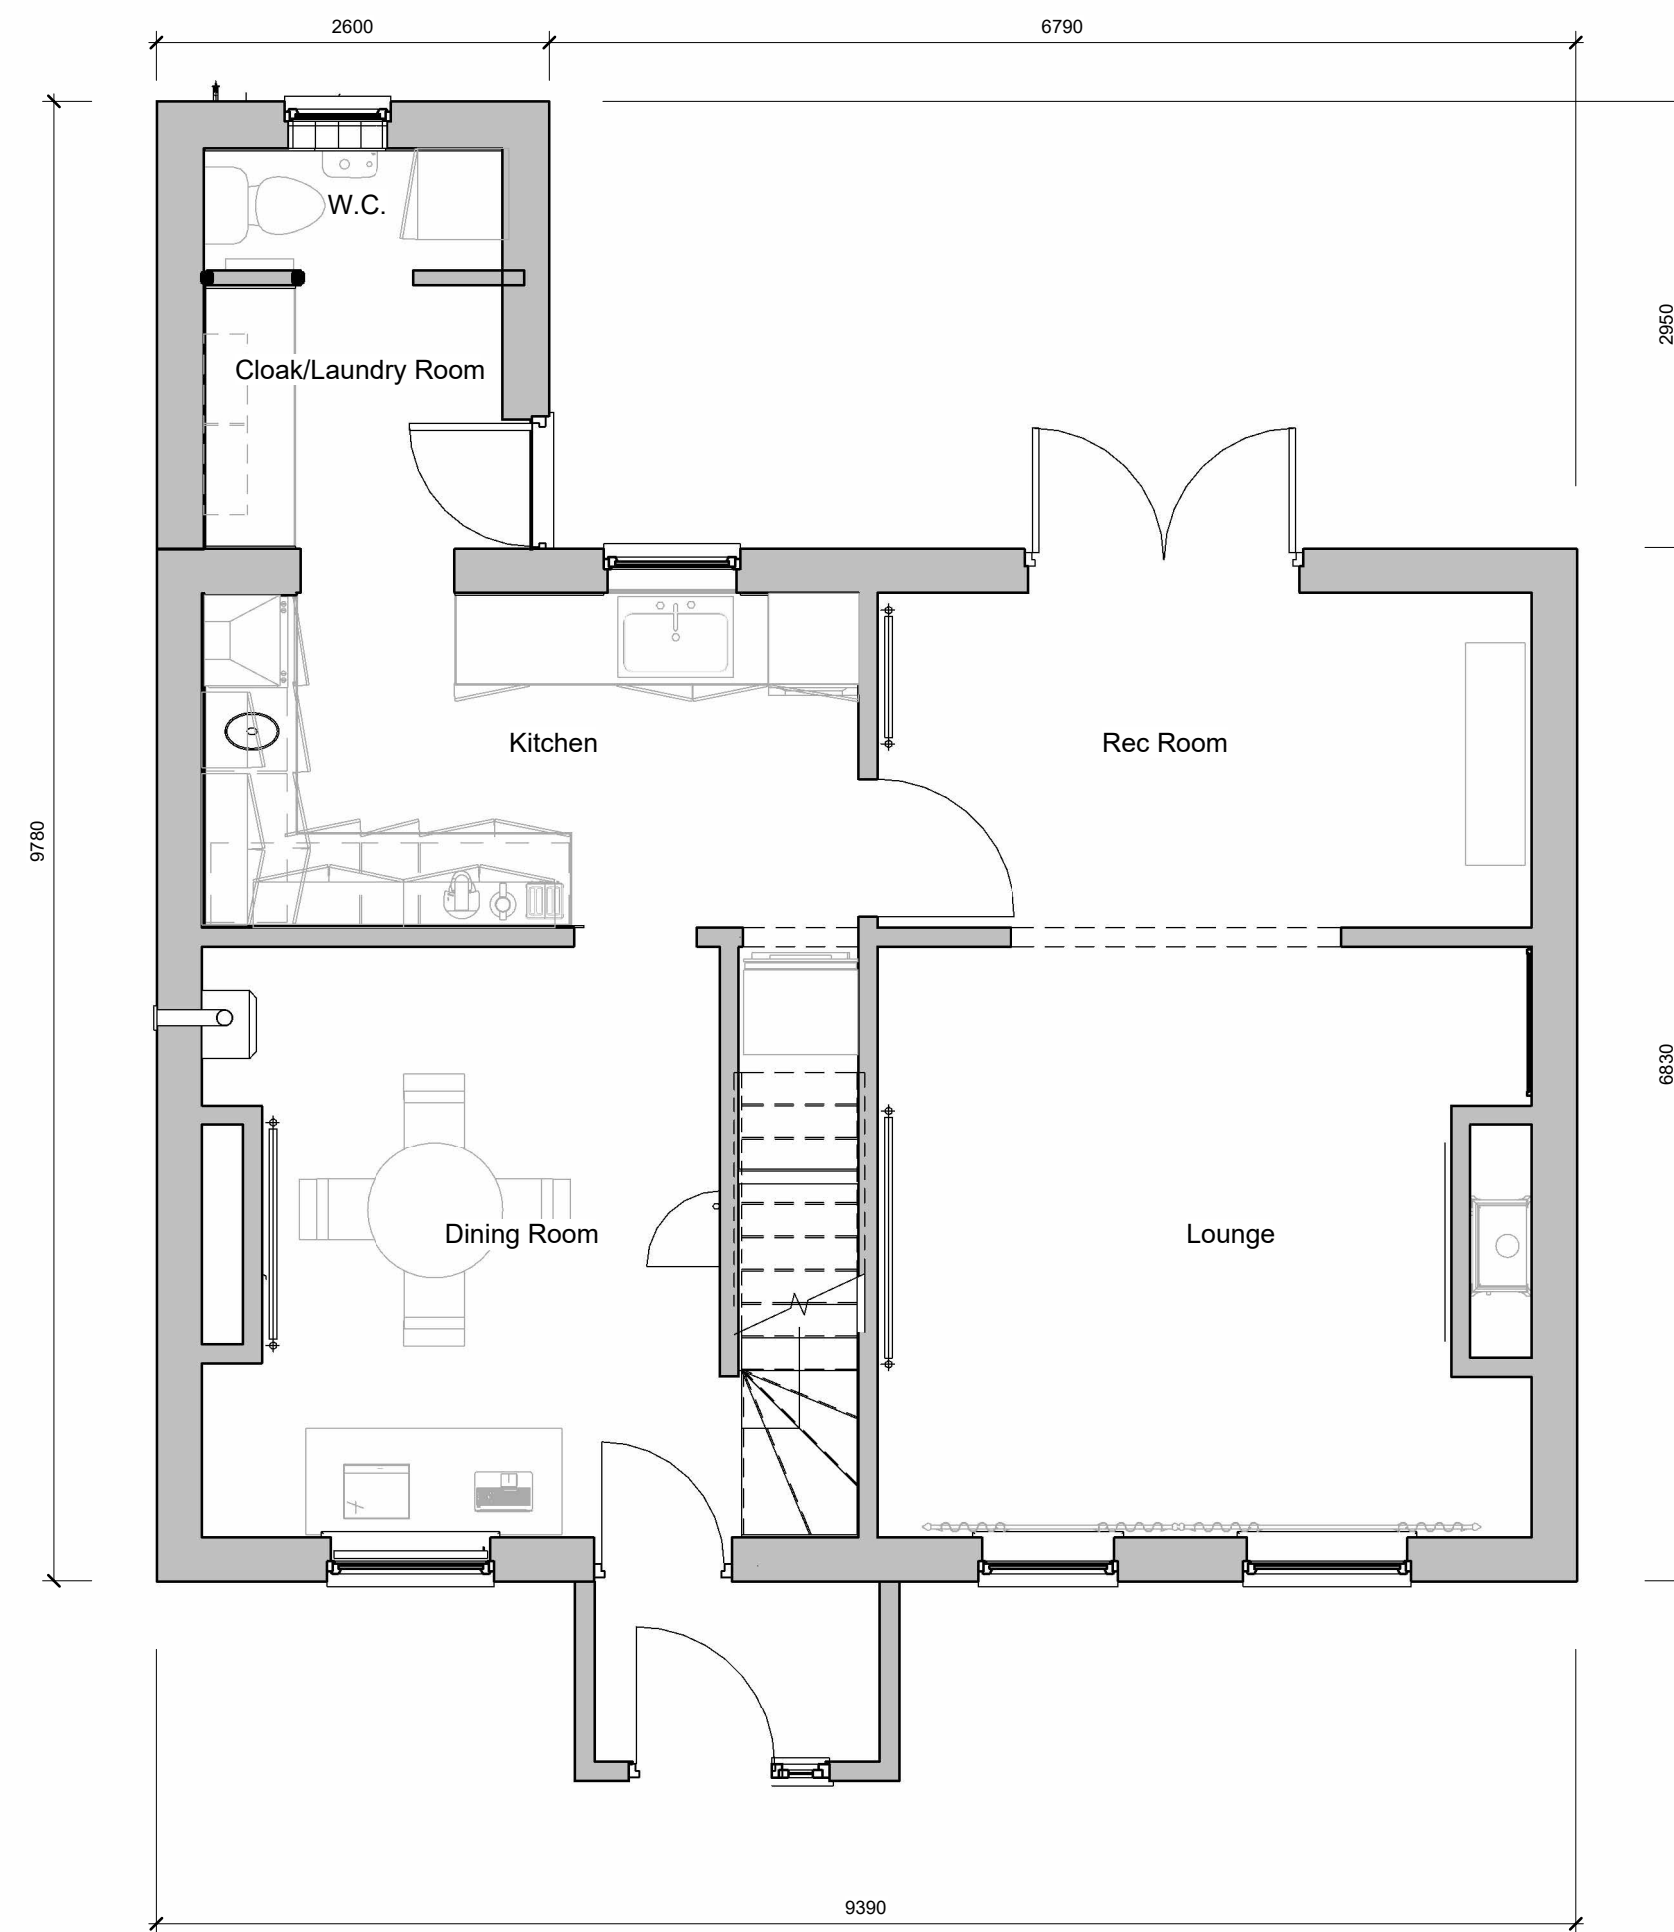

6830

DN

9380

[illegible]

Original Sheet Size A1