


CROSS SECTION OF RIDING SURFACE

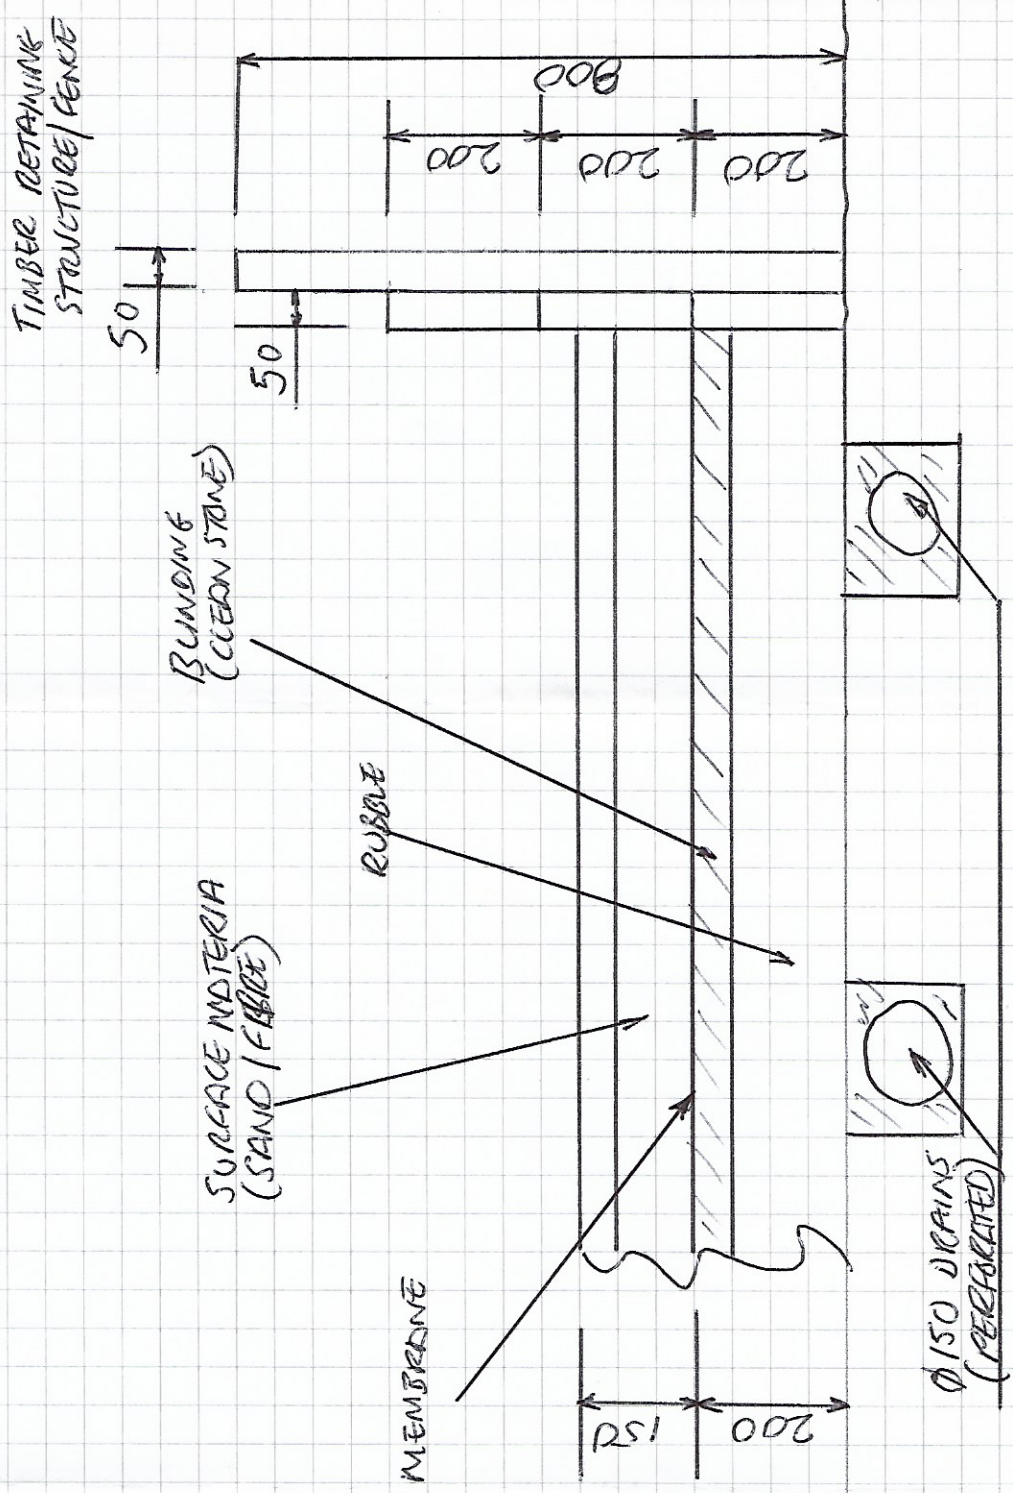

ALL DIMENSIONS IN M/M. SCALE: 1-10 A4