


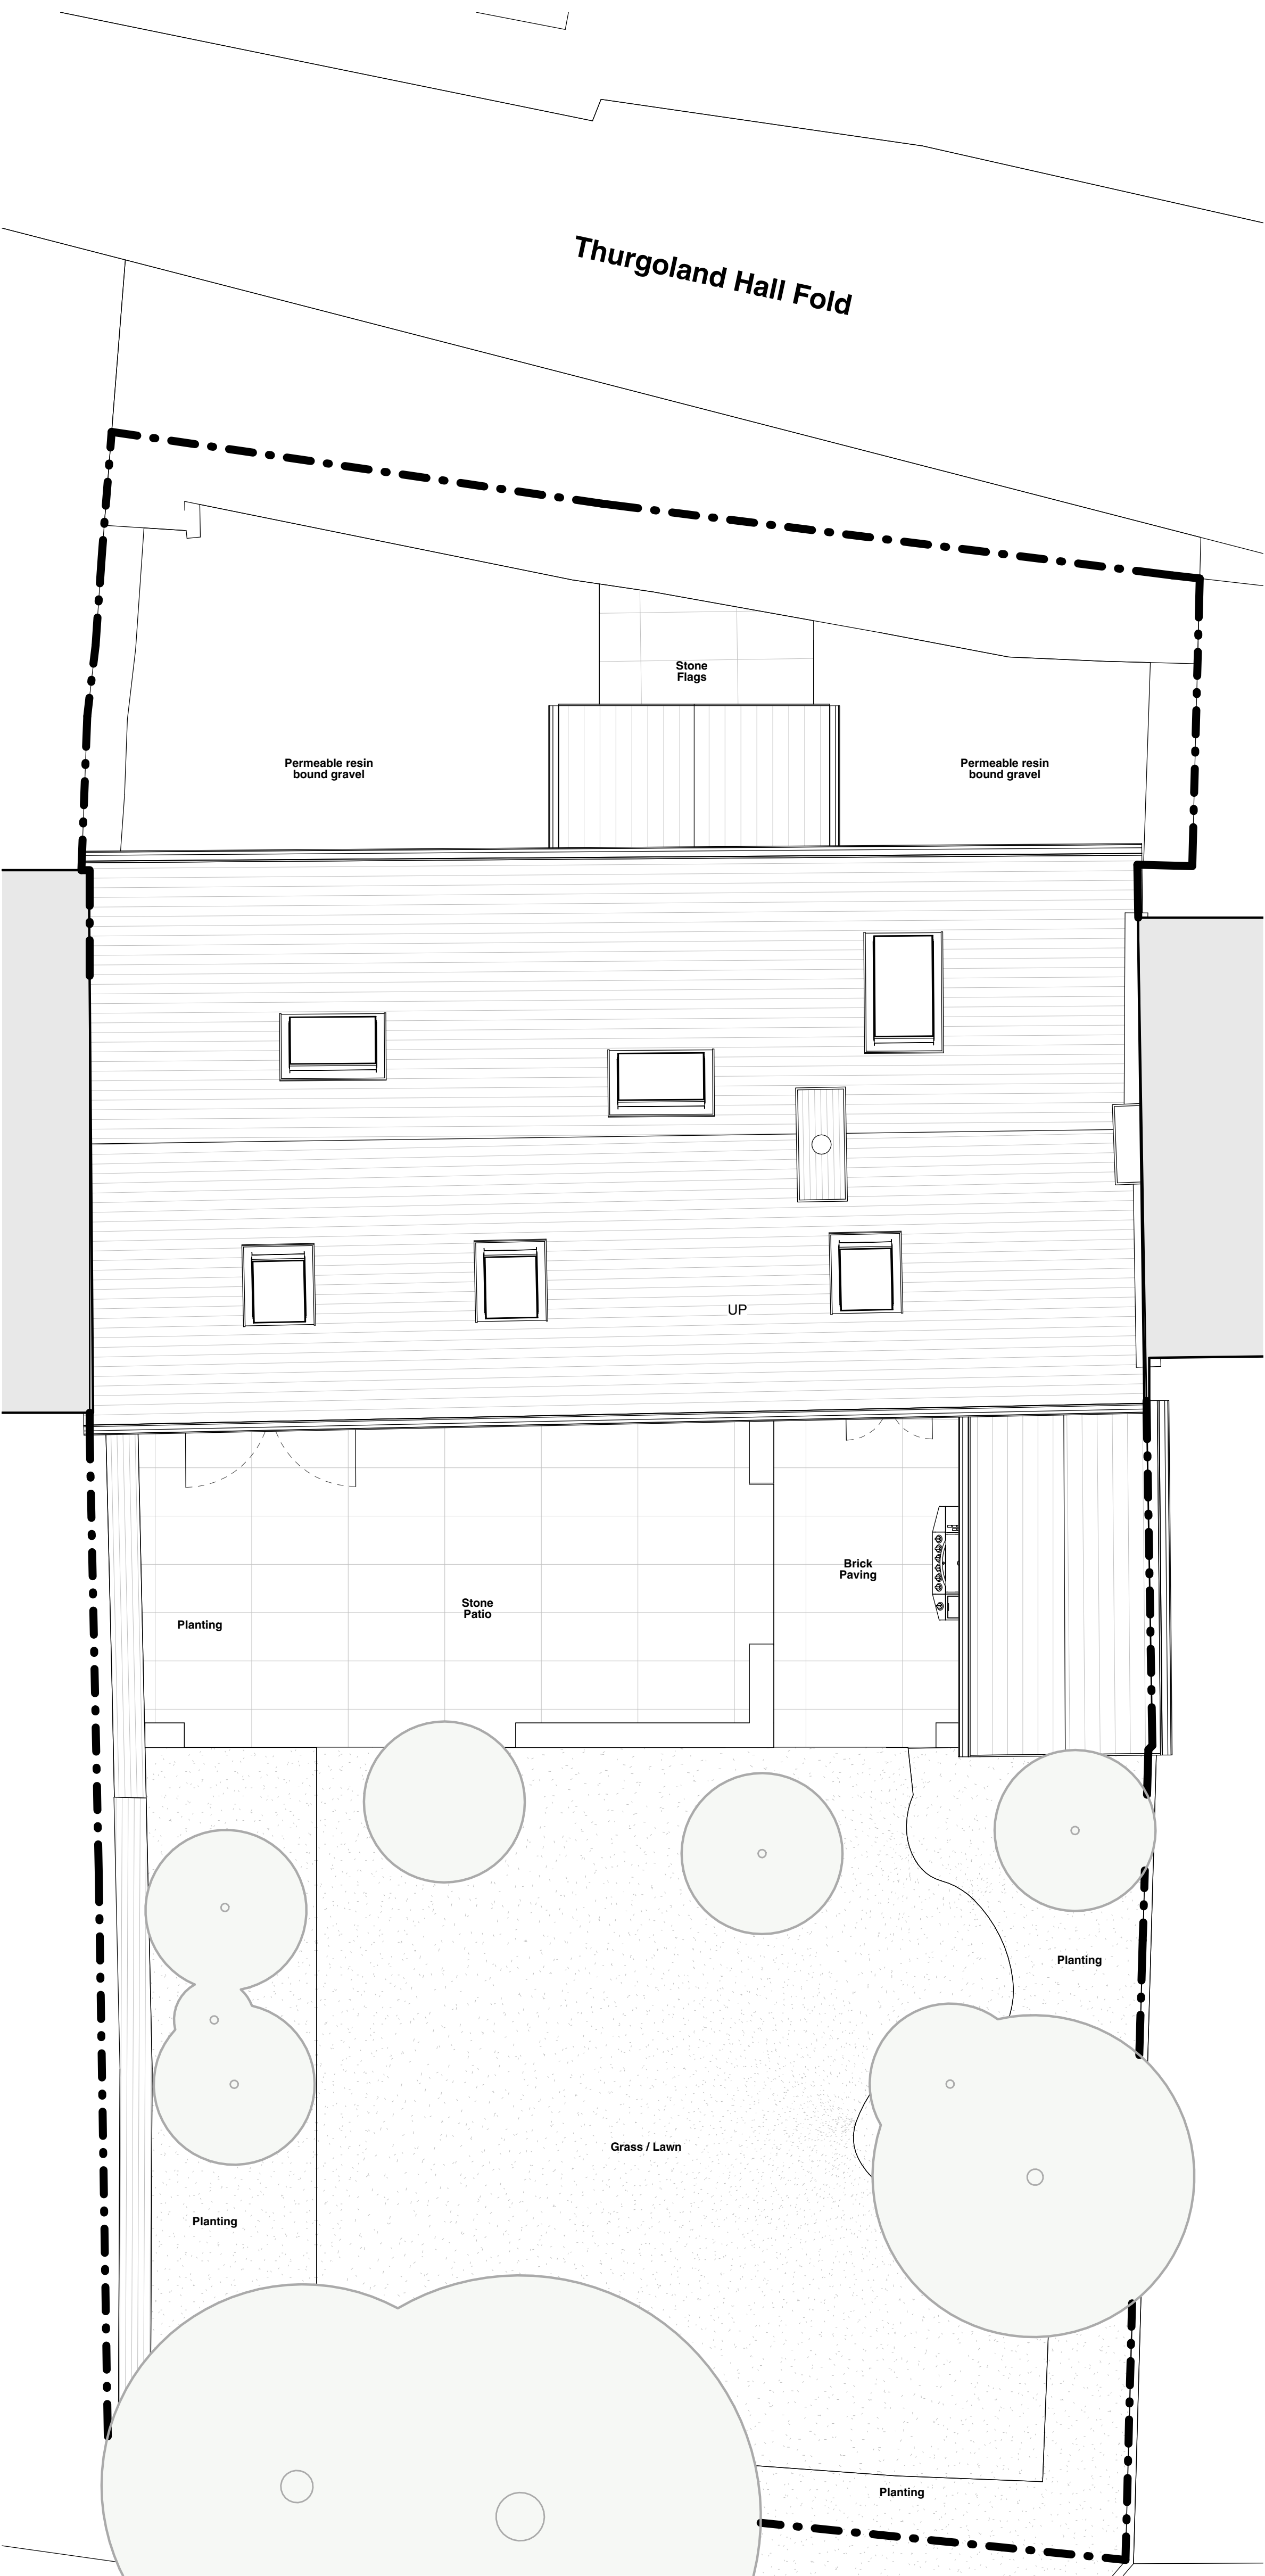

Graphical Scale 1:50

0

1

2

3

4

5

6m

All drawings should be read in conjunction with the entire **03 Series** drawings. Full details and specifications will be provided following approval of the planning application and through a formal Building Control submission prior to commencement of site works & construction.

Application Boundary

Existing Property

Adjacent Buildings

Proposed Development

Rev	Description	Date	By
Architecture			
5 SEVENTY 3			
COMMENT			
Information	Comment	Approval	Tender
Client			
Undisclosed			
Project			
0263 - 001 Proposed works to Hall Fold, Thurgoland			
Drawn by			Rev.
JAB			
Date			
04/02/2022			
Scale			
1 : 50			
Sheet Size			
A1			
PROPOSED SITE			