


SCALE



... earlier shown by dotted ...
... plan. The title plan may
... be updated from later survey information.

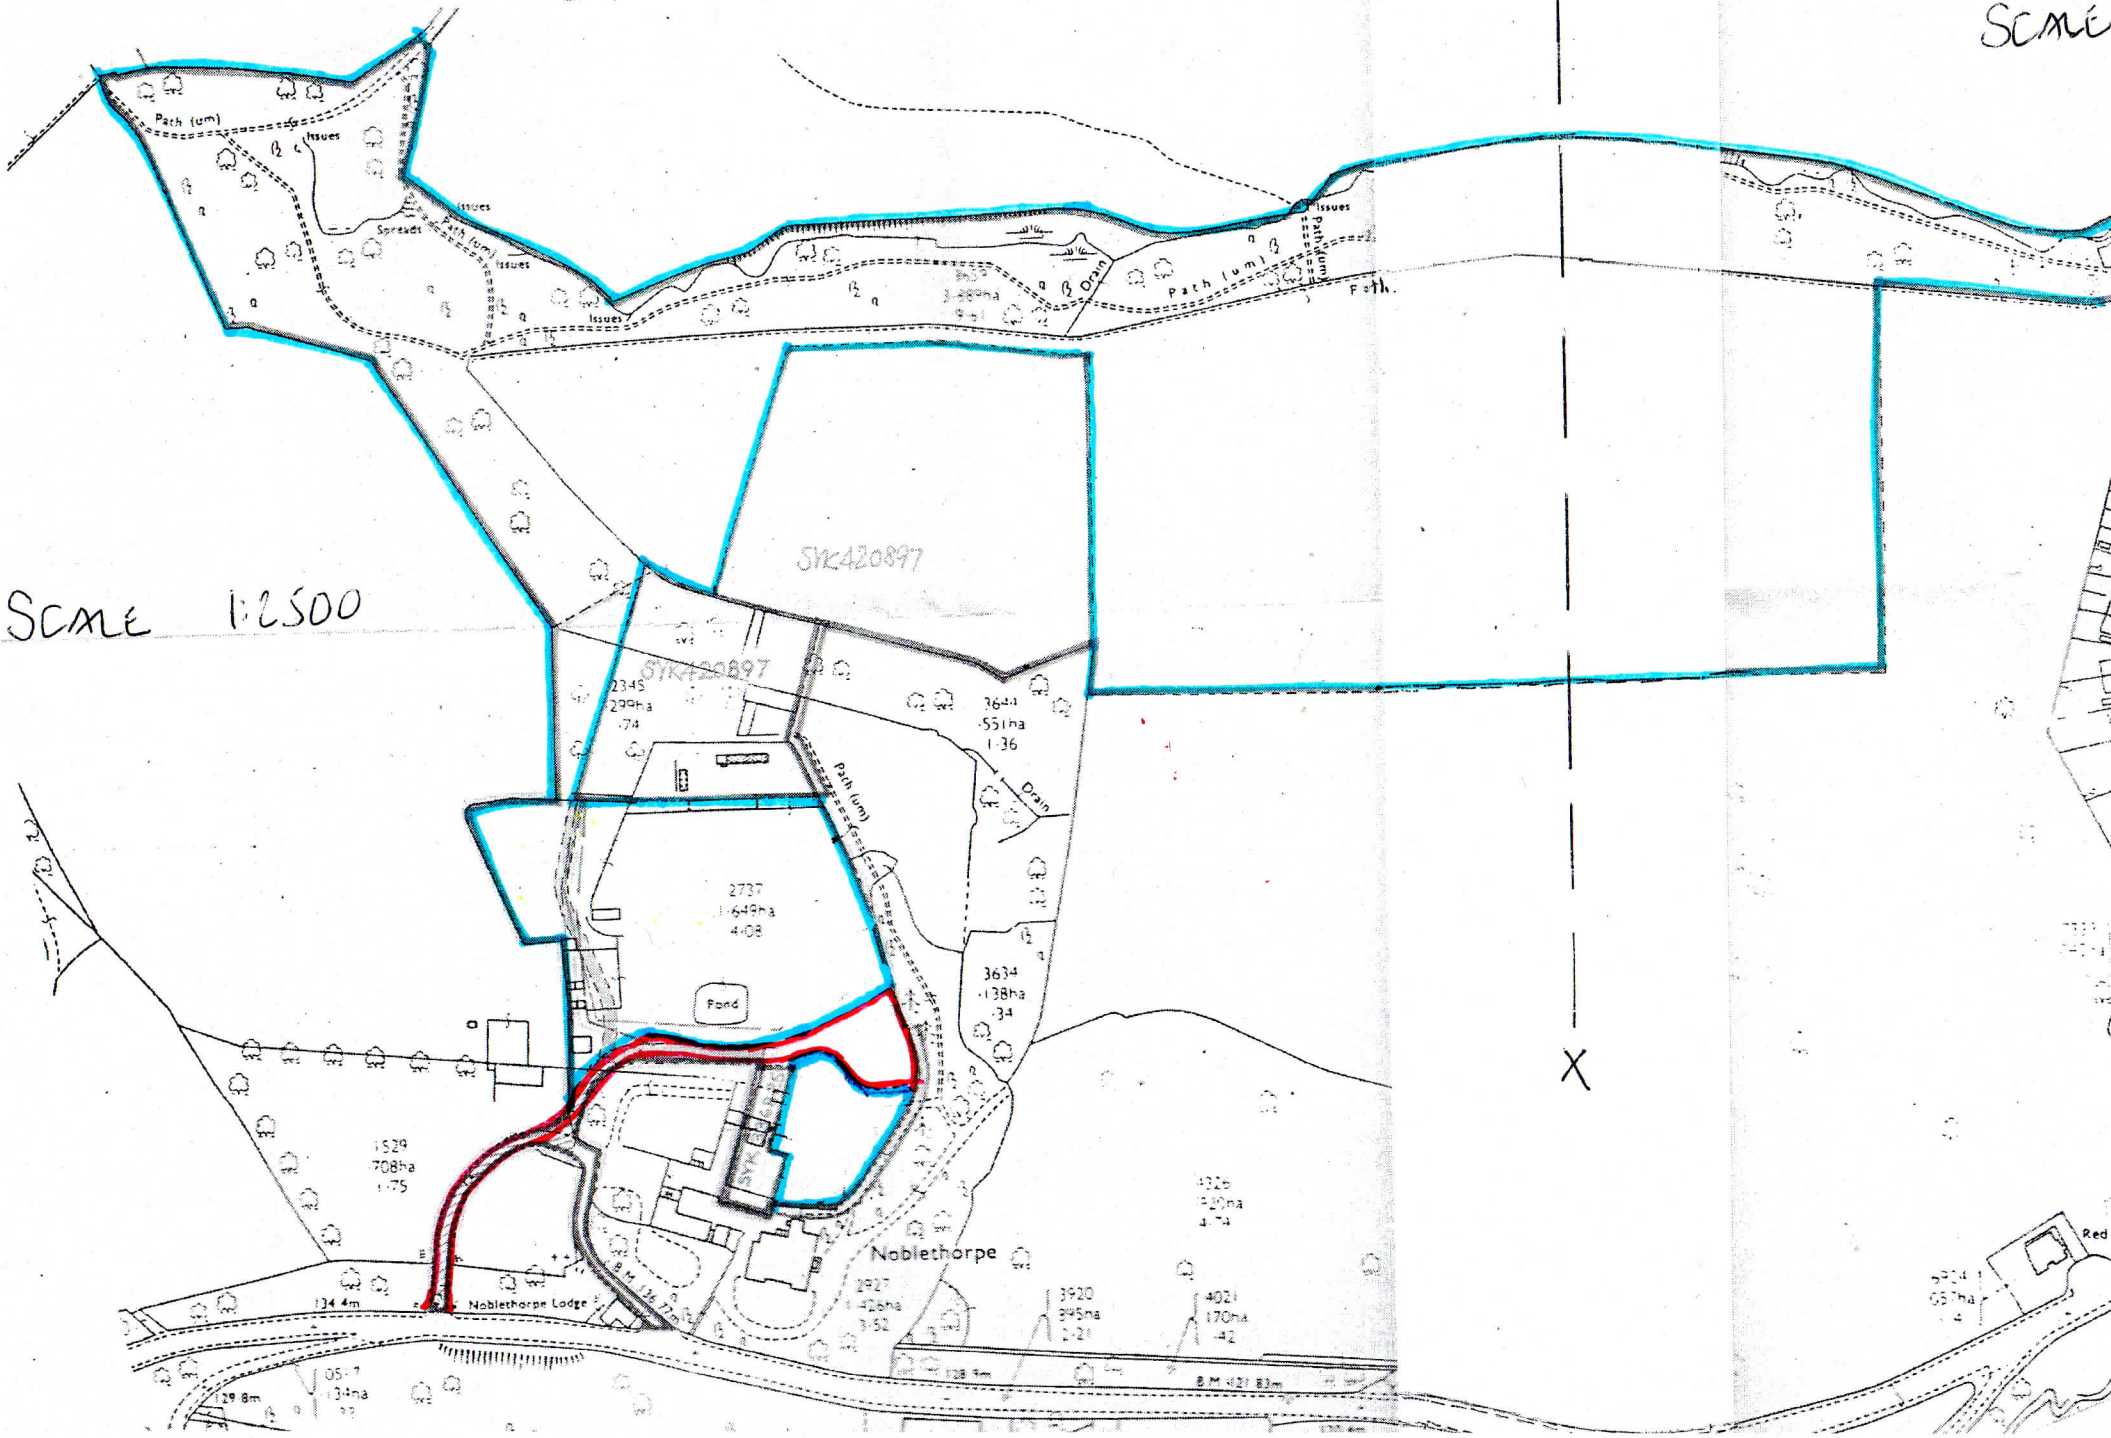

SCALE 1:2500

SYK420897

SYK420897

2345
299ha
.74

7644
551ha
1.36

2737
1649ha
4.08

3634
138ha
.34

1529
708ha
1.75

1326
520ha
1.29

Noblethorpe

Noblethorpe Lodge

2927
1425ha
3.52

3920
395ha
0.97


4021
170ha
0.42

5204
657ha
1.64


OS 1
134ha
0.32

B.M. 121 83m

SCALE 1:2500

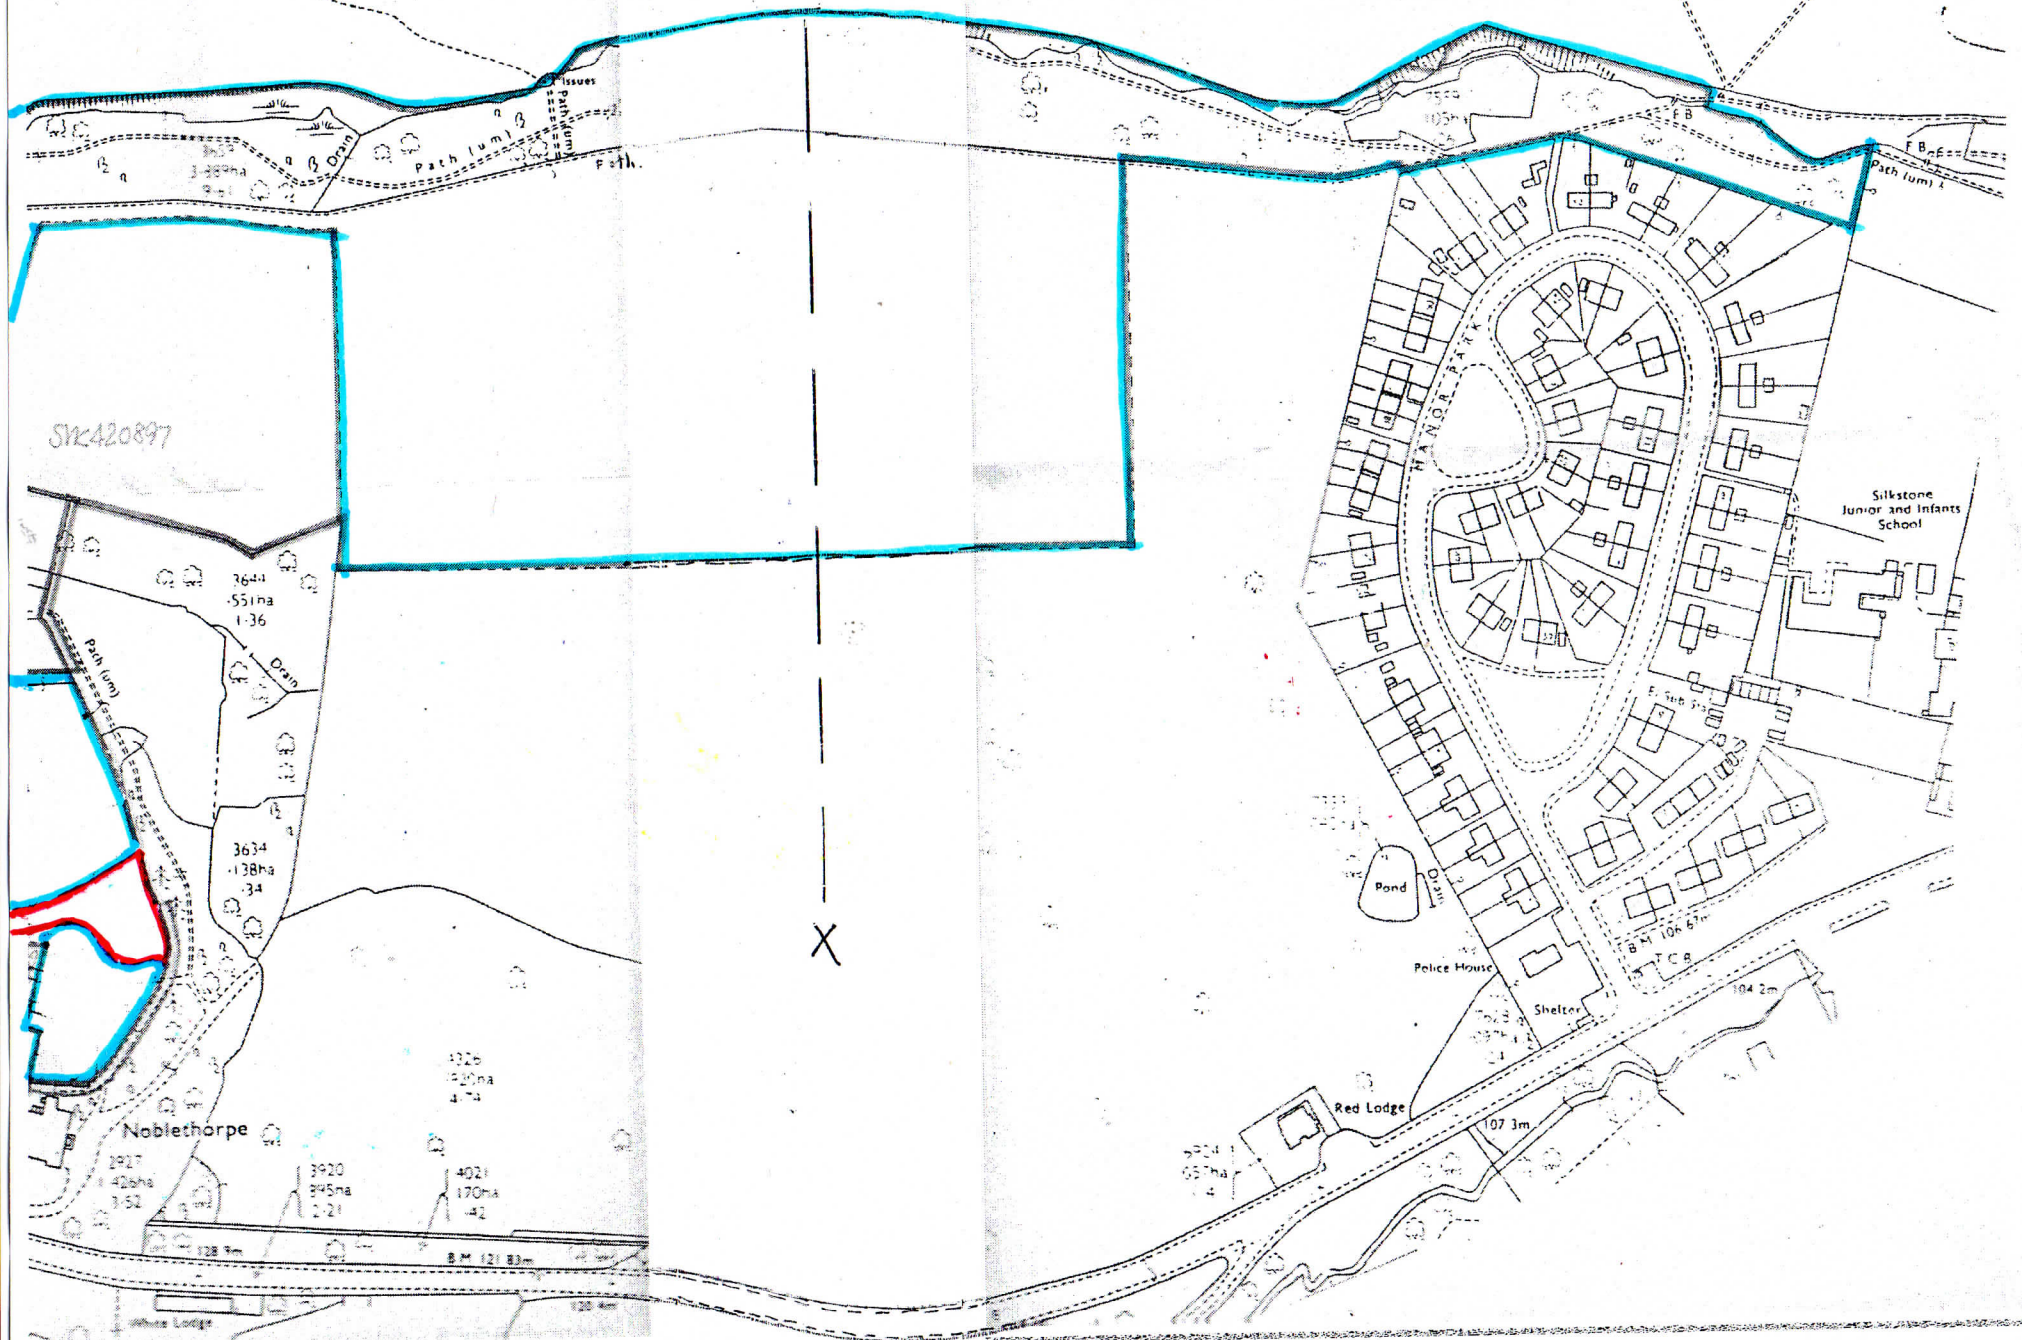

Noblethorpe - K Hickey

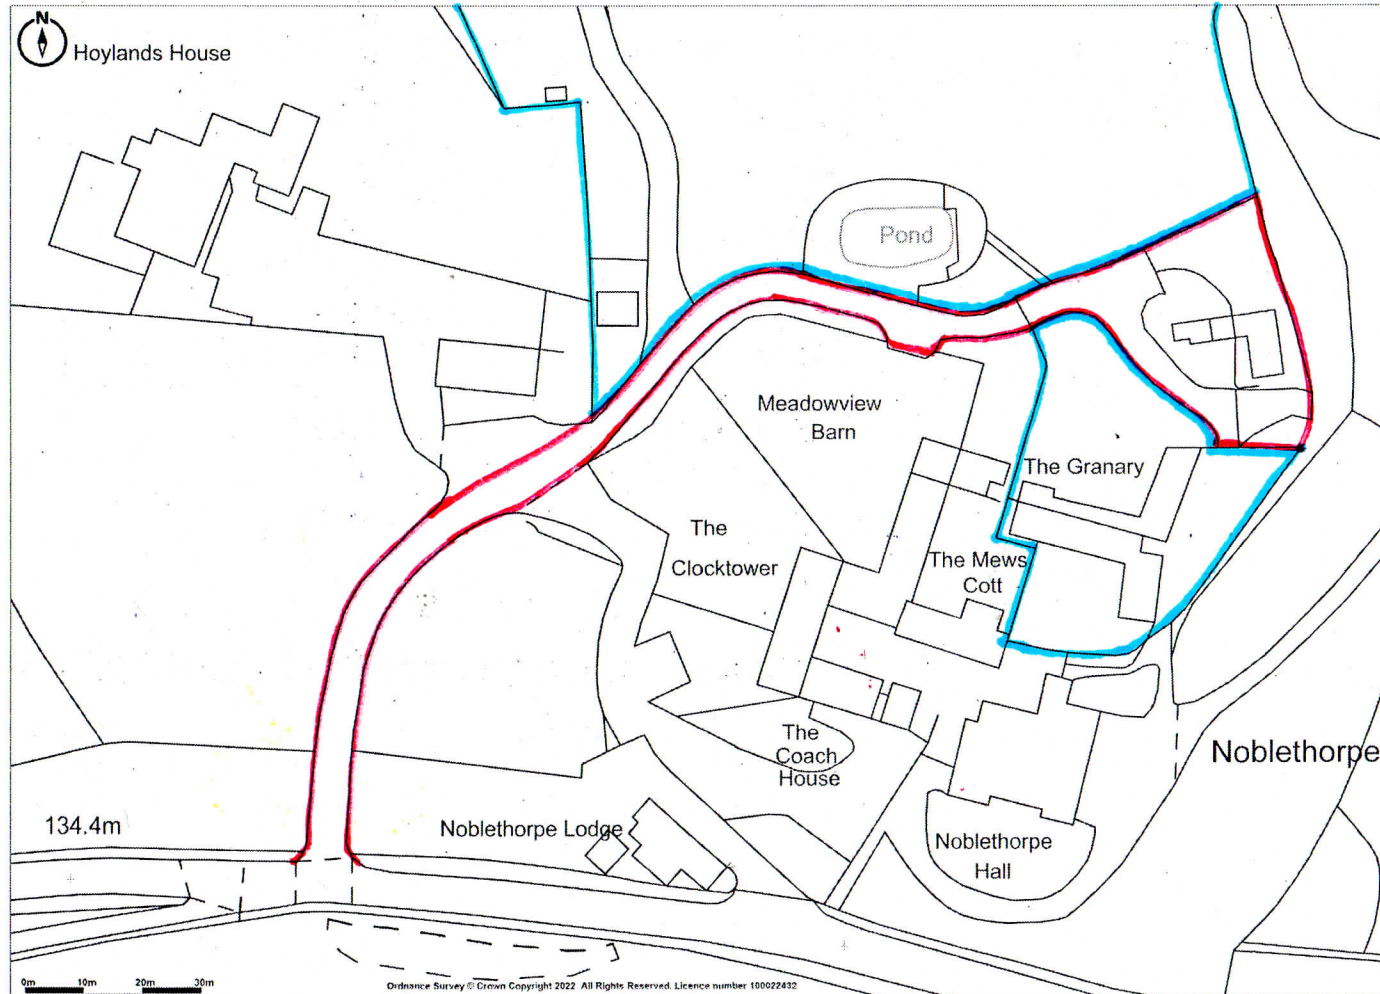

Promap

Ordnance Survey Crown Copyright 2022. All rights reserved.
Licence number 100022432.

© LANDMARK INFORMATION

Plotted Scale - 1:1250. Paper Size - A4

Peter Dimberline RIBA