


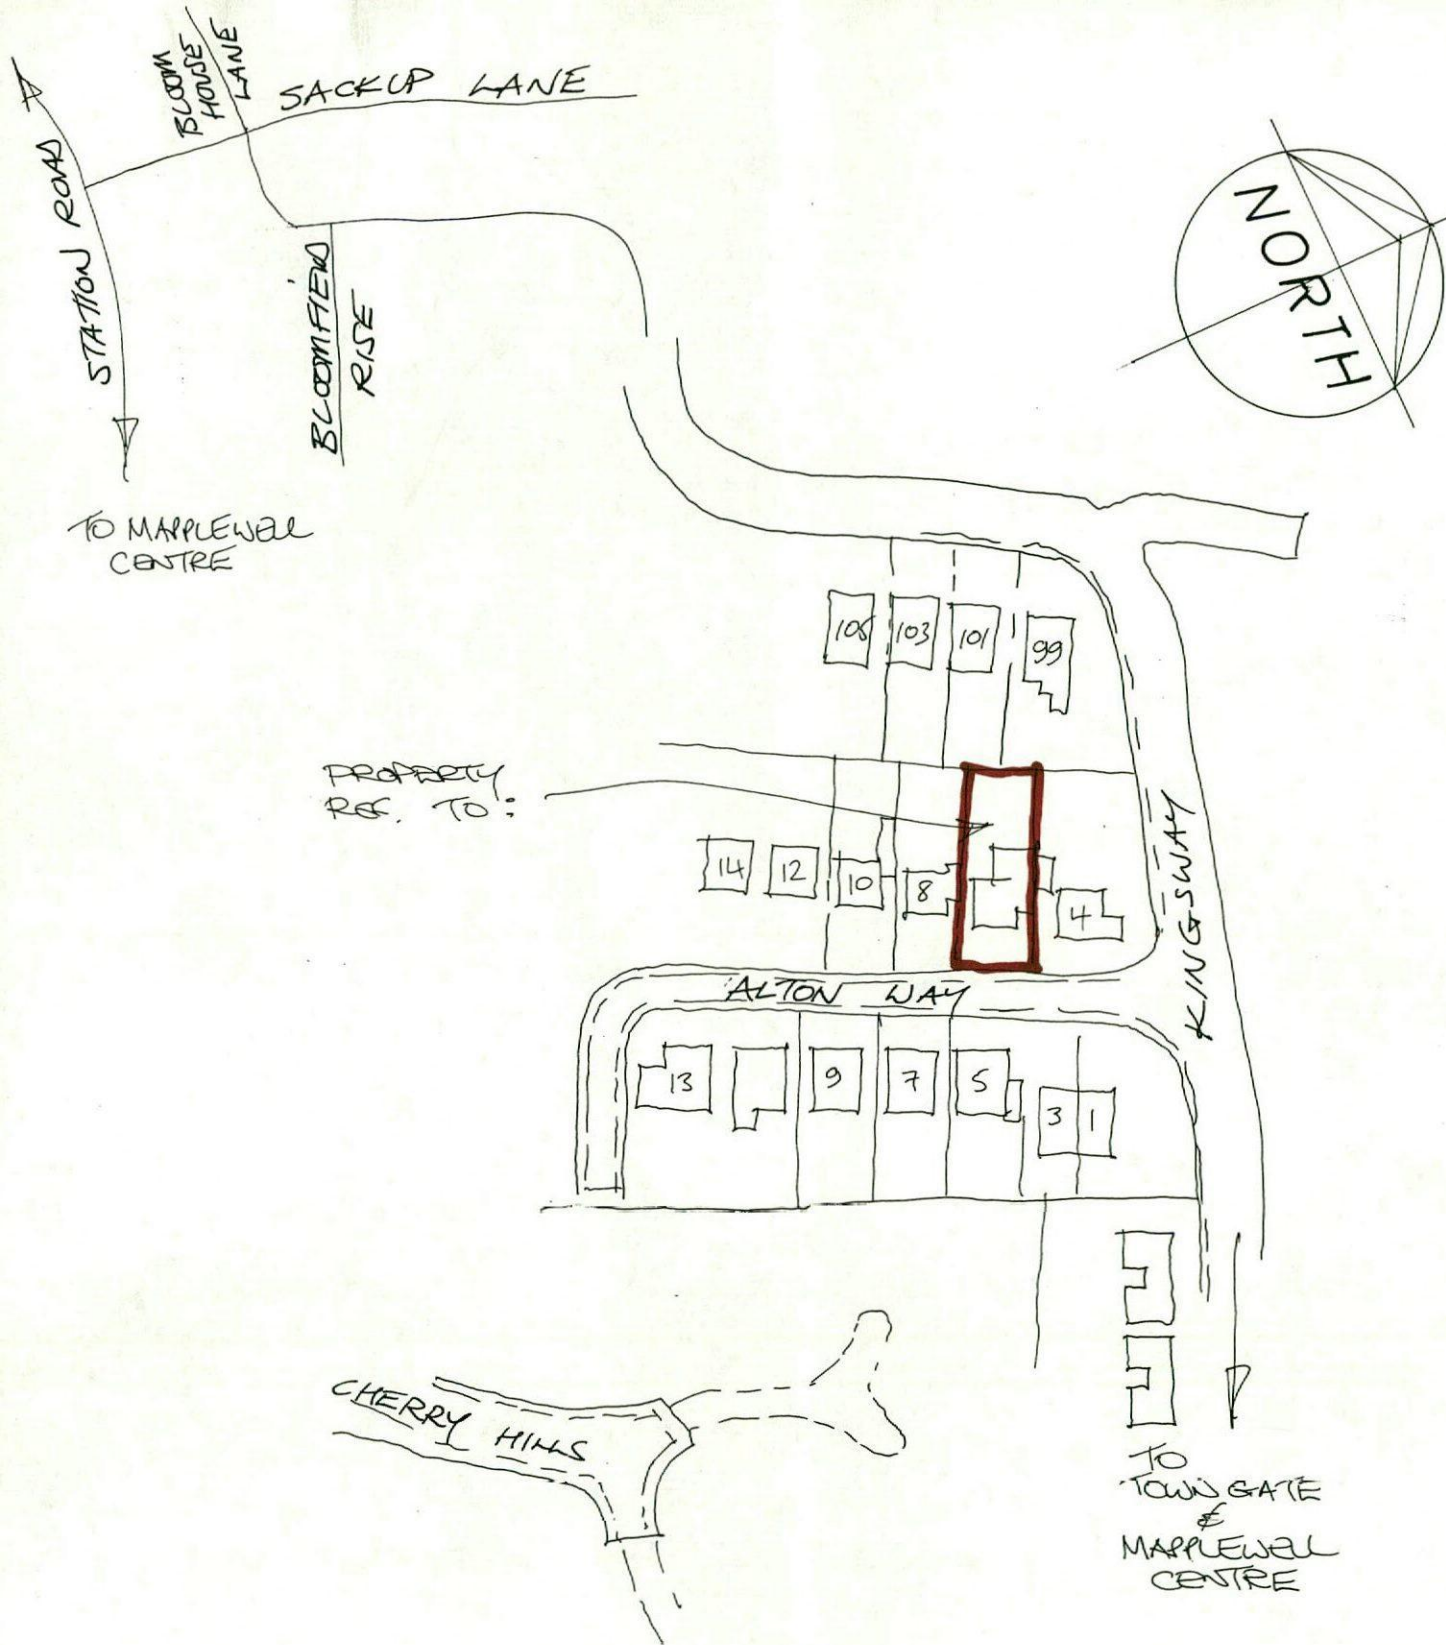


Location Plan 1:1250




Site Layout 1:500

Rev	Notes	Date


Garry Greetham Associates Residential Design Consultant Westwood House 18 Carr Lane Tankersley Barnsley S75 3BE Tel(01226)746573	
PROJECT Various Extensions/Alts	
CLIENT Mr.J.Lund / Ms.W.Fairs	
TITLE Site & Location Layouts	
ADDRESS 6 Alton Way, Mapplewell, Barnsley. S75 6EY	
DRAWN BY 999	
SCALE as shown	DATE July 19
DRAWING No 915-01	REV
Member of the Chartered Institute of Architectural Technologists	

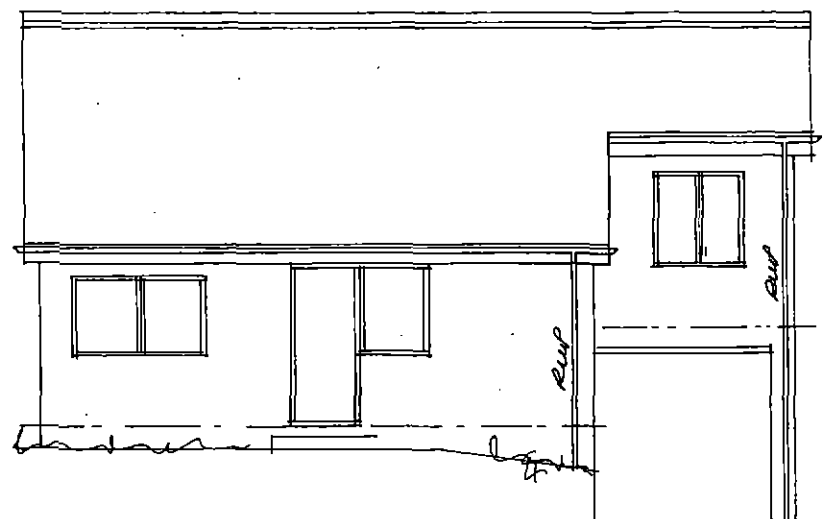


Front

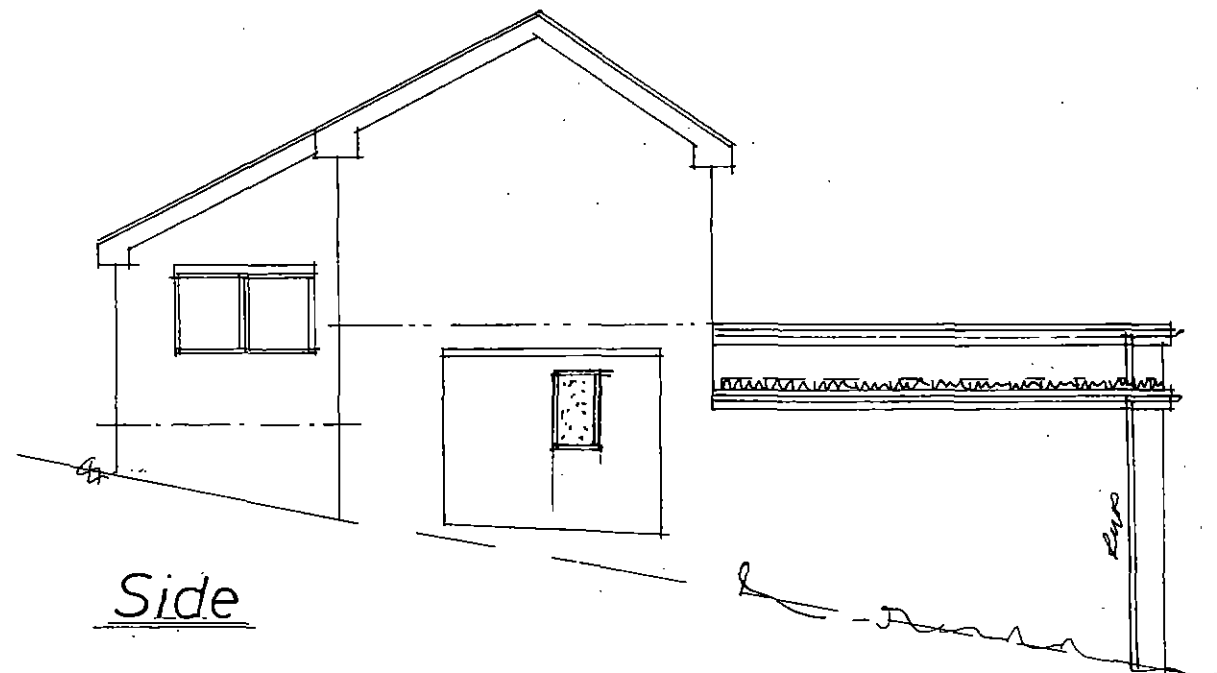

Side

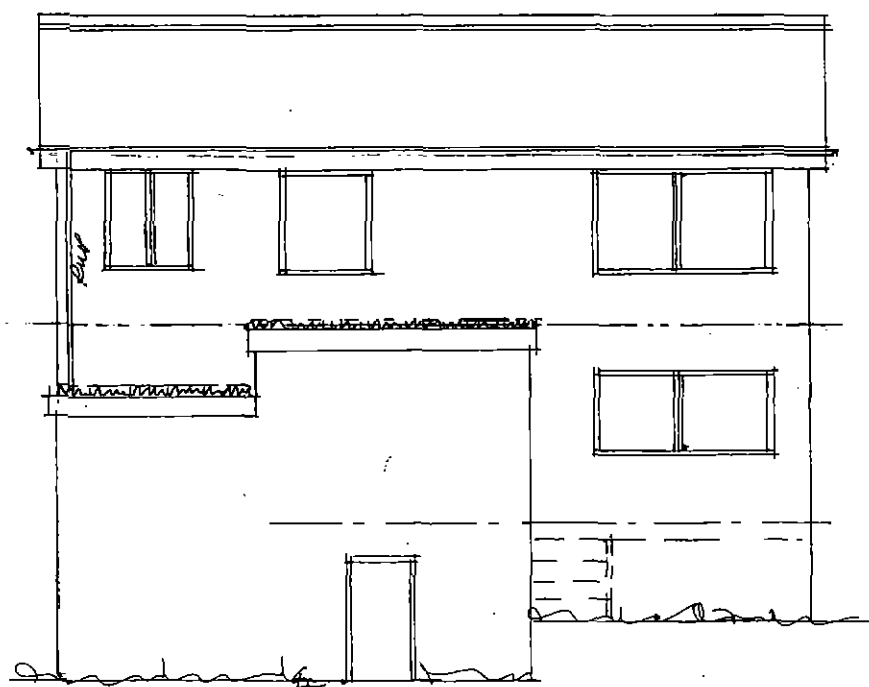

Rear

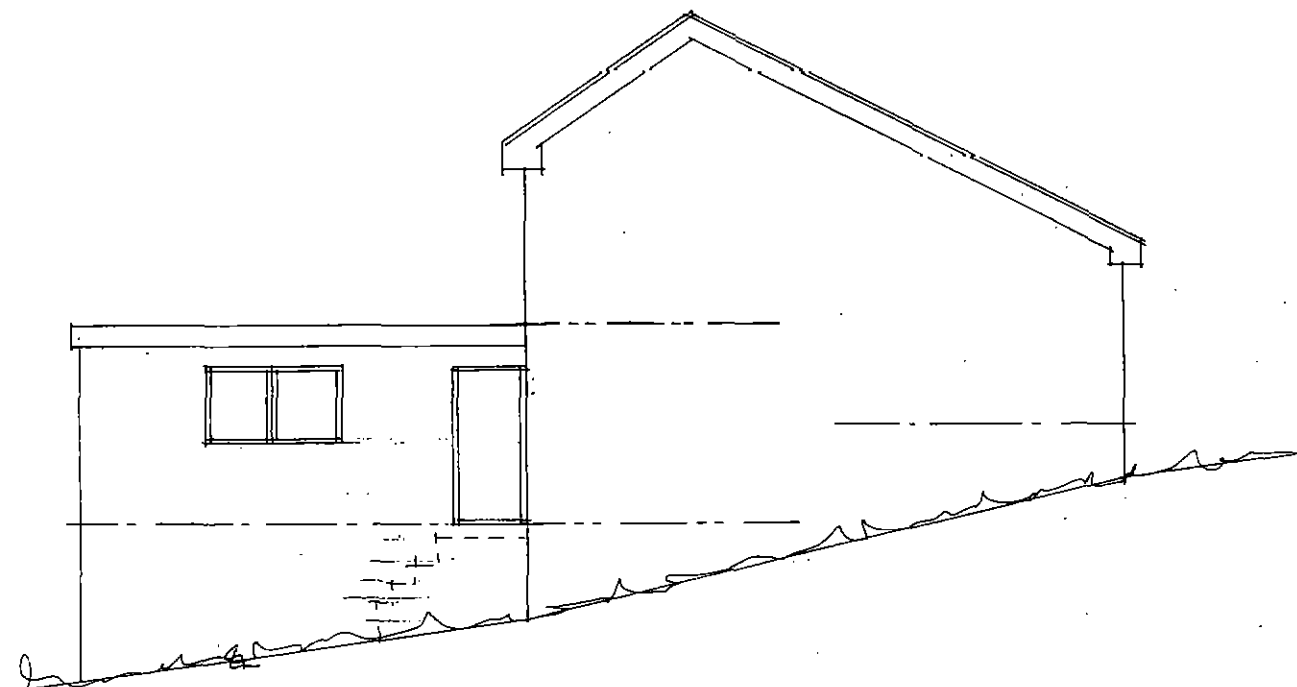

Side

Rev	Notes	Date

Garry Greetham Associates
Residential Design Consultant
Westwood House
18 Carr Lane
Tankersley
Barnsley S75 3BE
Tel(01226)746573

PROJECT Various Extensions/Alts

CLIENT Mr.J.Lund / Ms.W.Fairs

TITLE Elevations as Existing


ADDRESS
6 Alton Way, Mapplewell,
Barnsley. S75 6EY

DRAWN BY 999


SCALE 1:100 DATE July 19

DRAWING No 915-03 REV

Member of the Chartered Institute of Architectural Technologists

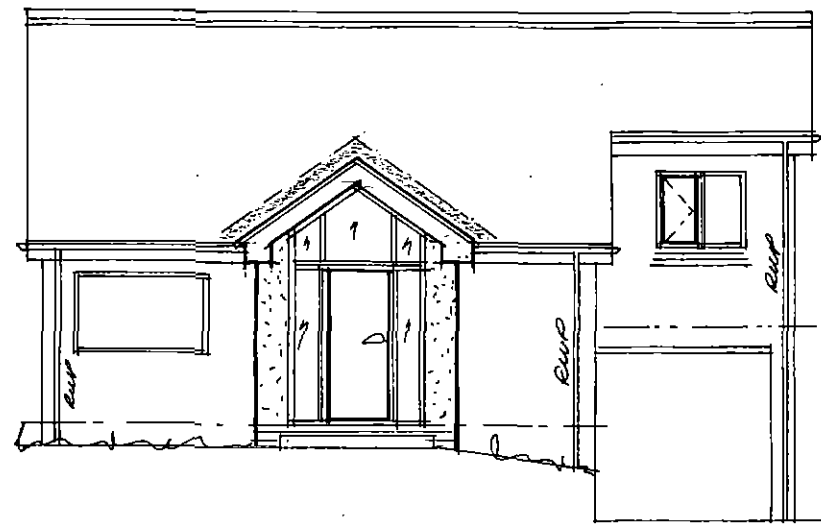

Front

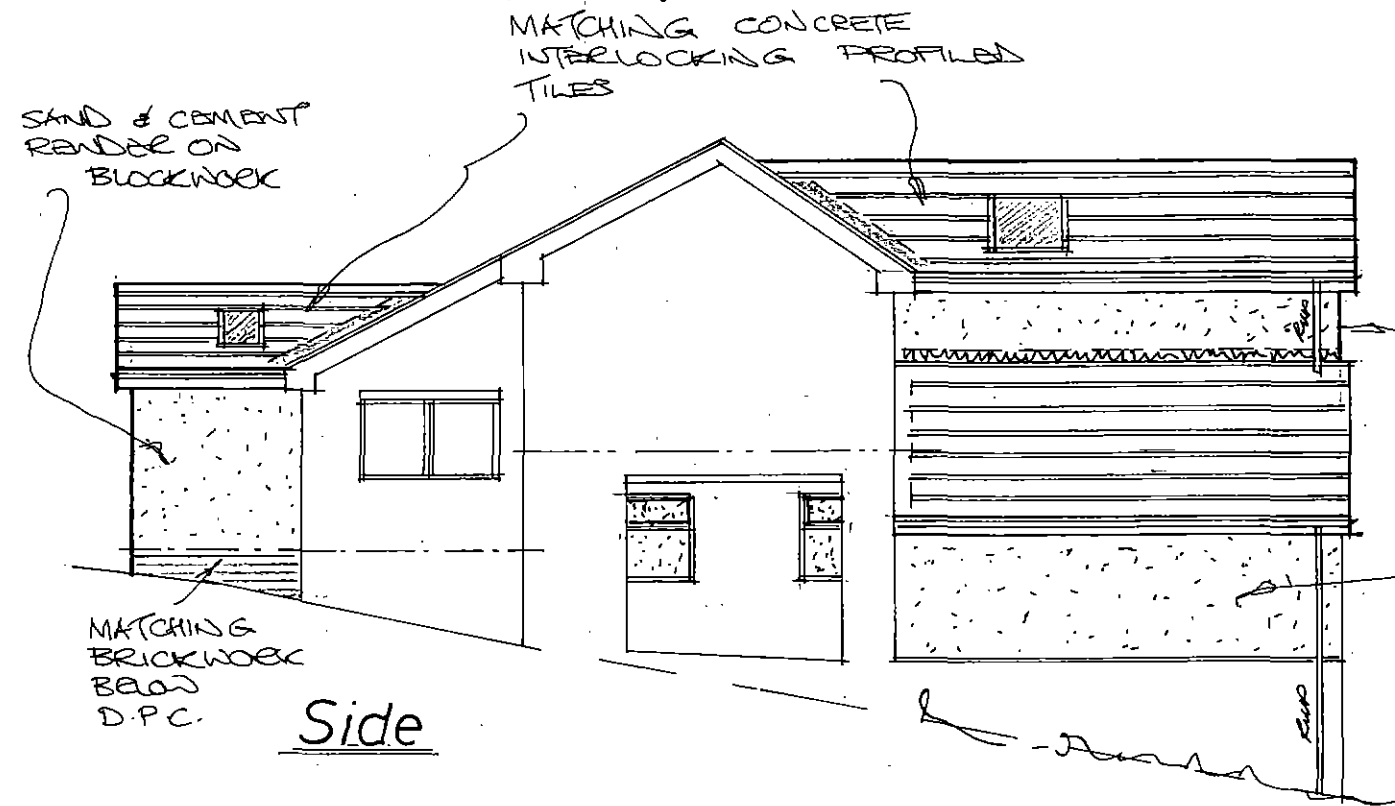


Side

150MM MIN. UPSTAND TO
CODE 4 LEAD FLASHING
WITH TRAY D.P.C. OVER

SAND & CEMENT RENDER
OVER ORIGINAL POOR
BRICKWORK FINISH -
ENSURE ABOVE ORIGINAL
D.P.C.



Rear

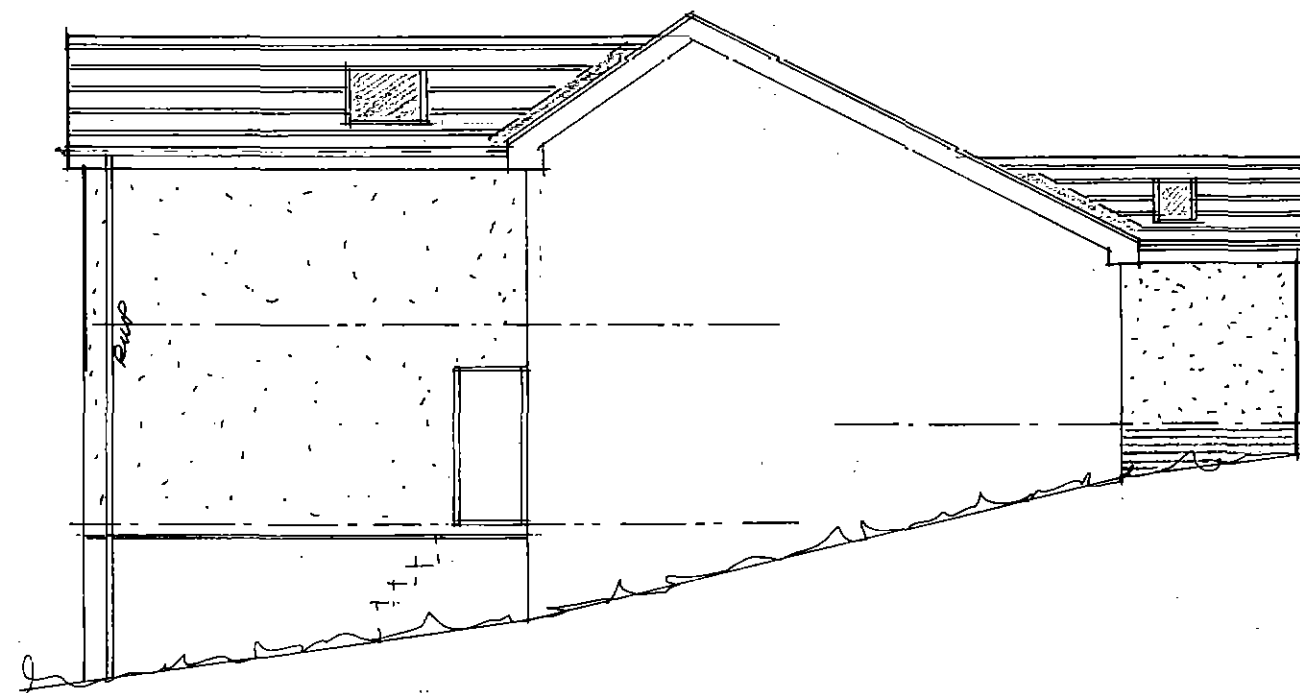

Side

Rev	Notes	Date

**Garry
Greetham
Associates**

Residential
Design Consultant
Westwood House
18 Carr Lane
Tankersley

Barnsley S75 3BE
Tel(01226)746573

PROJECT Various Extensions/Afts

CLIENT Mr.J.Lund / Ms.W.Fairs

TITLE Elevations as Proposed

ADDRESS
6 Alton Way, Mapplewell,
Barnsley. S75 6EY

DRAWN BY ggg

SCALE 1:100 DATE July 19

DRAWING No 915-05 REV

Member of the Chartered Institute
of Architectural Technologists