




DWB2 1-5
FRONT ELEVATION

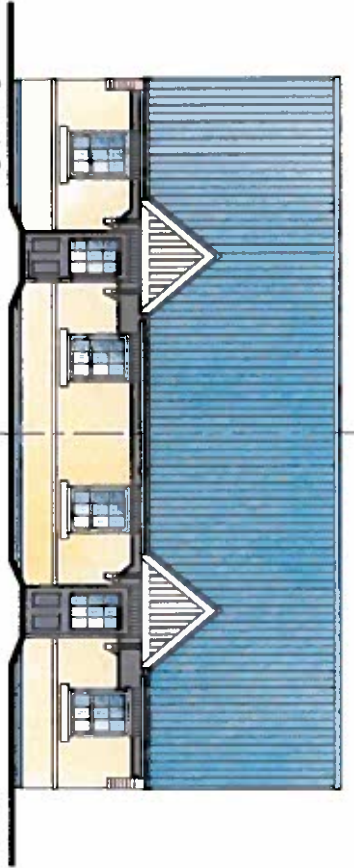

DWB2 1-5
SIDE ELEVATION

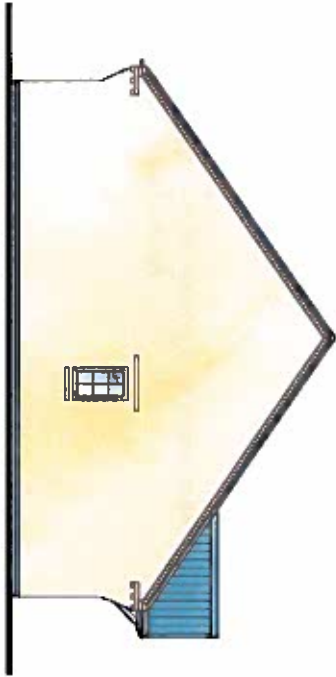


DWB2 1-5
REAR ELEVATION

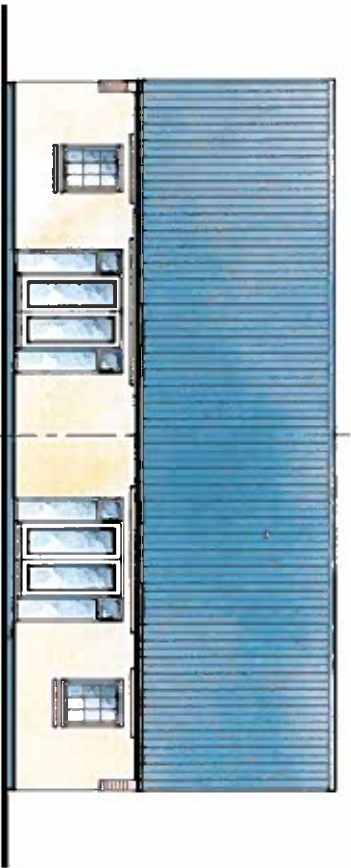

9403

6408

FLOOR PLAN

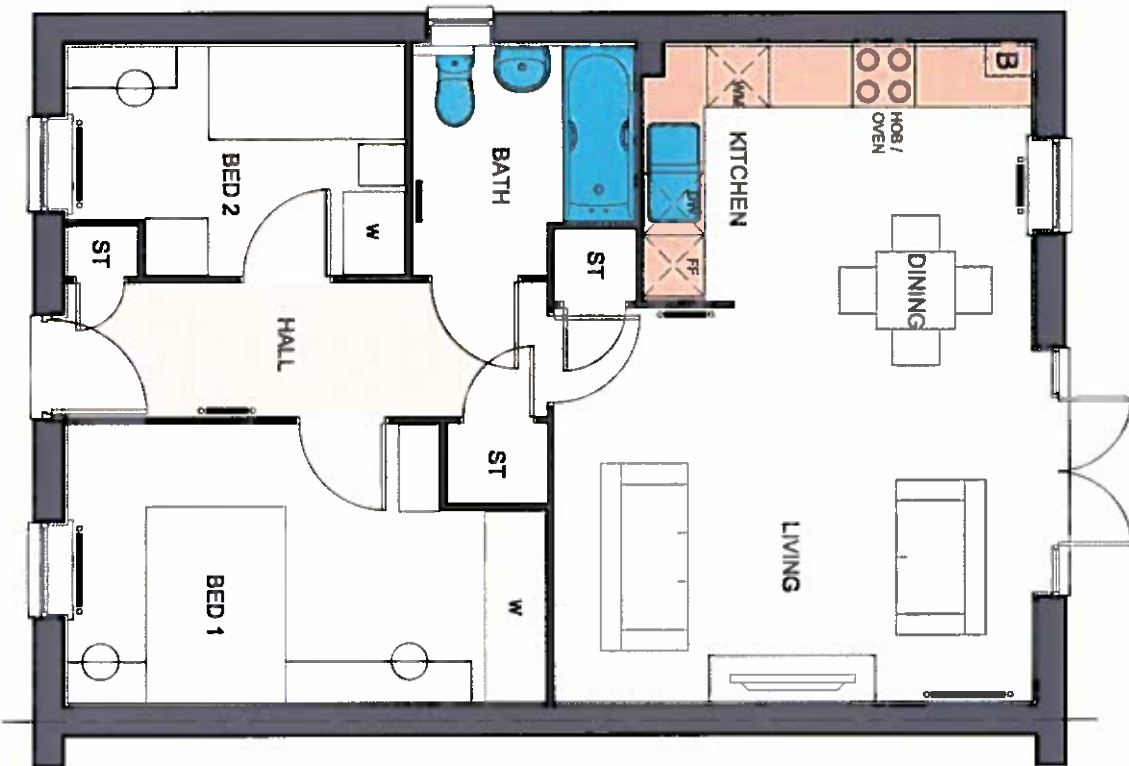

DWB2 1--5 BURLEIGH

March 2014

Floor Area
649sqft
Spec: **A3**

Materials and colours are notional.
They will vary with location.

